


RECEIVED BY  
 Feb 11 1974  
 VOL 1

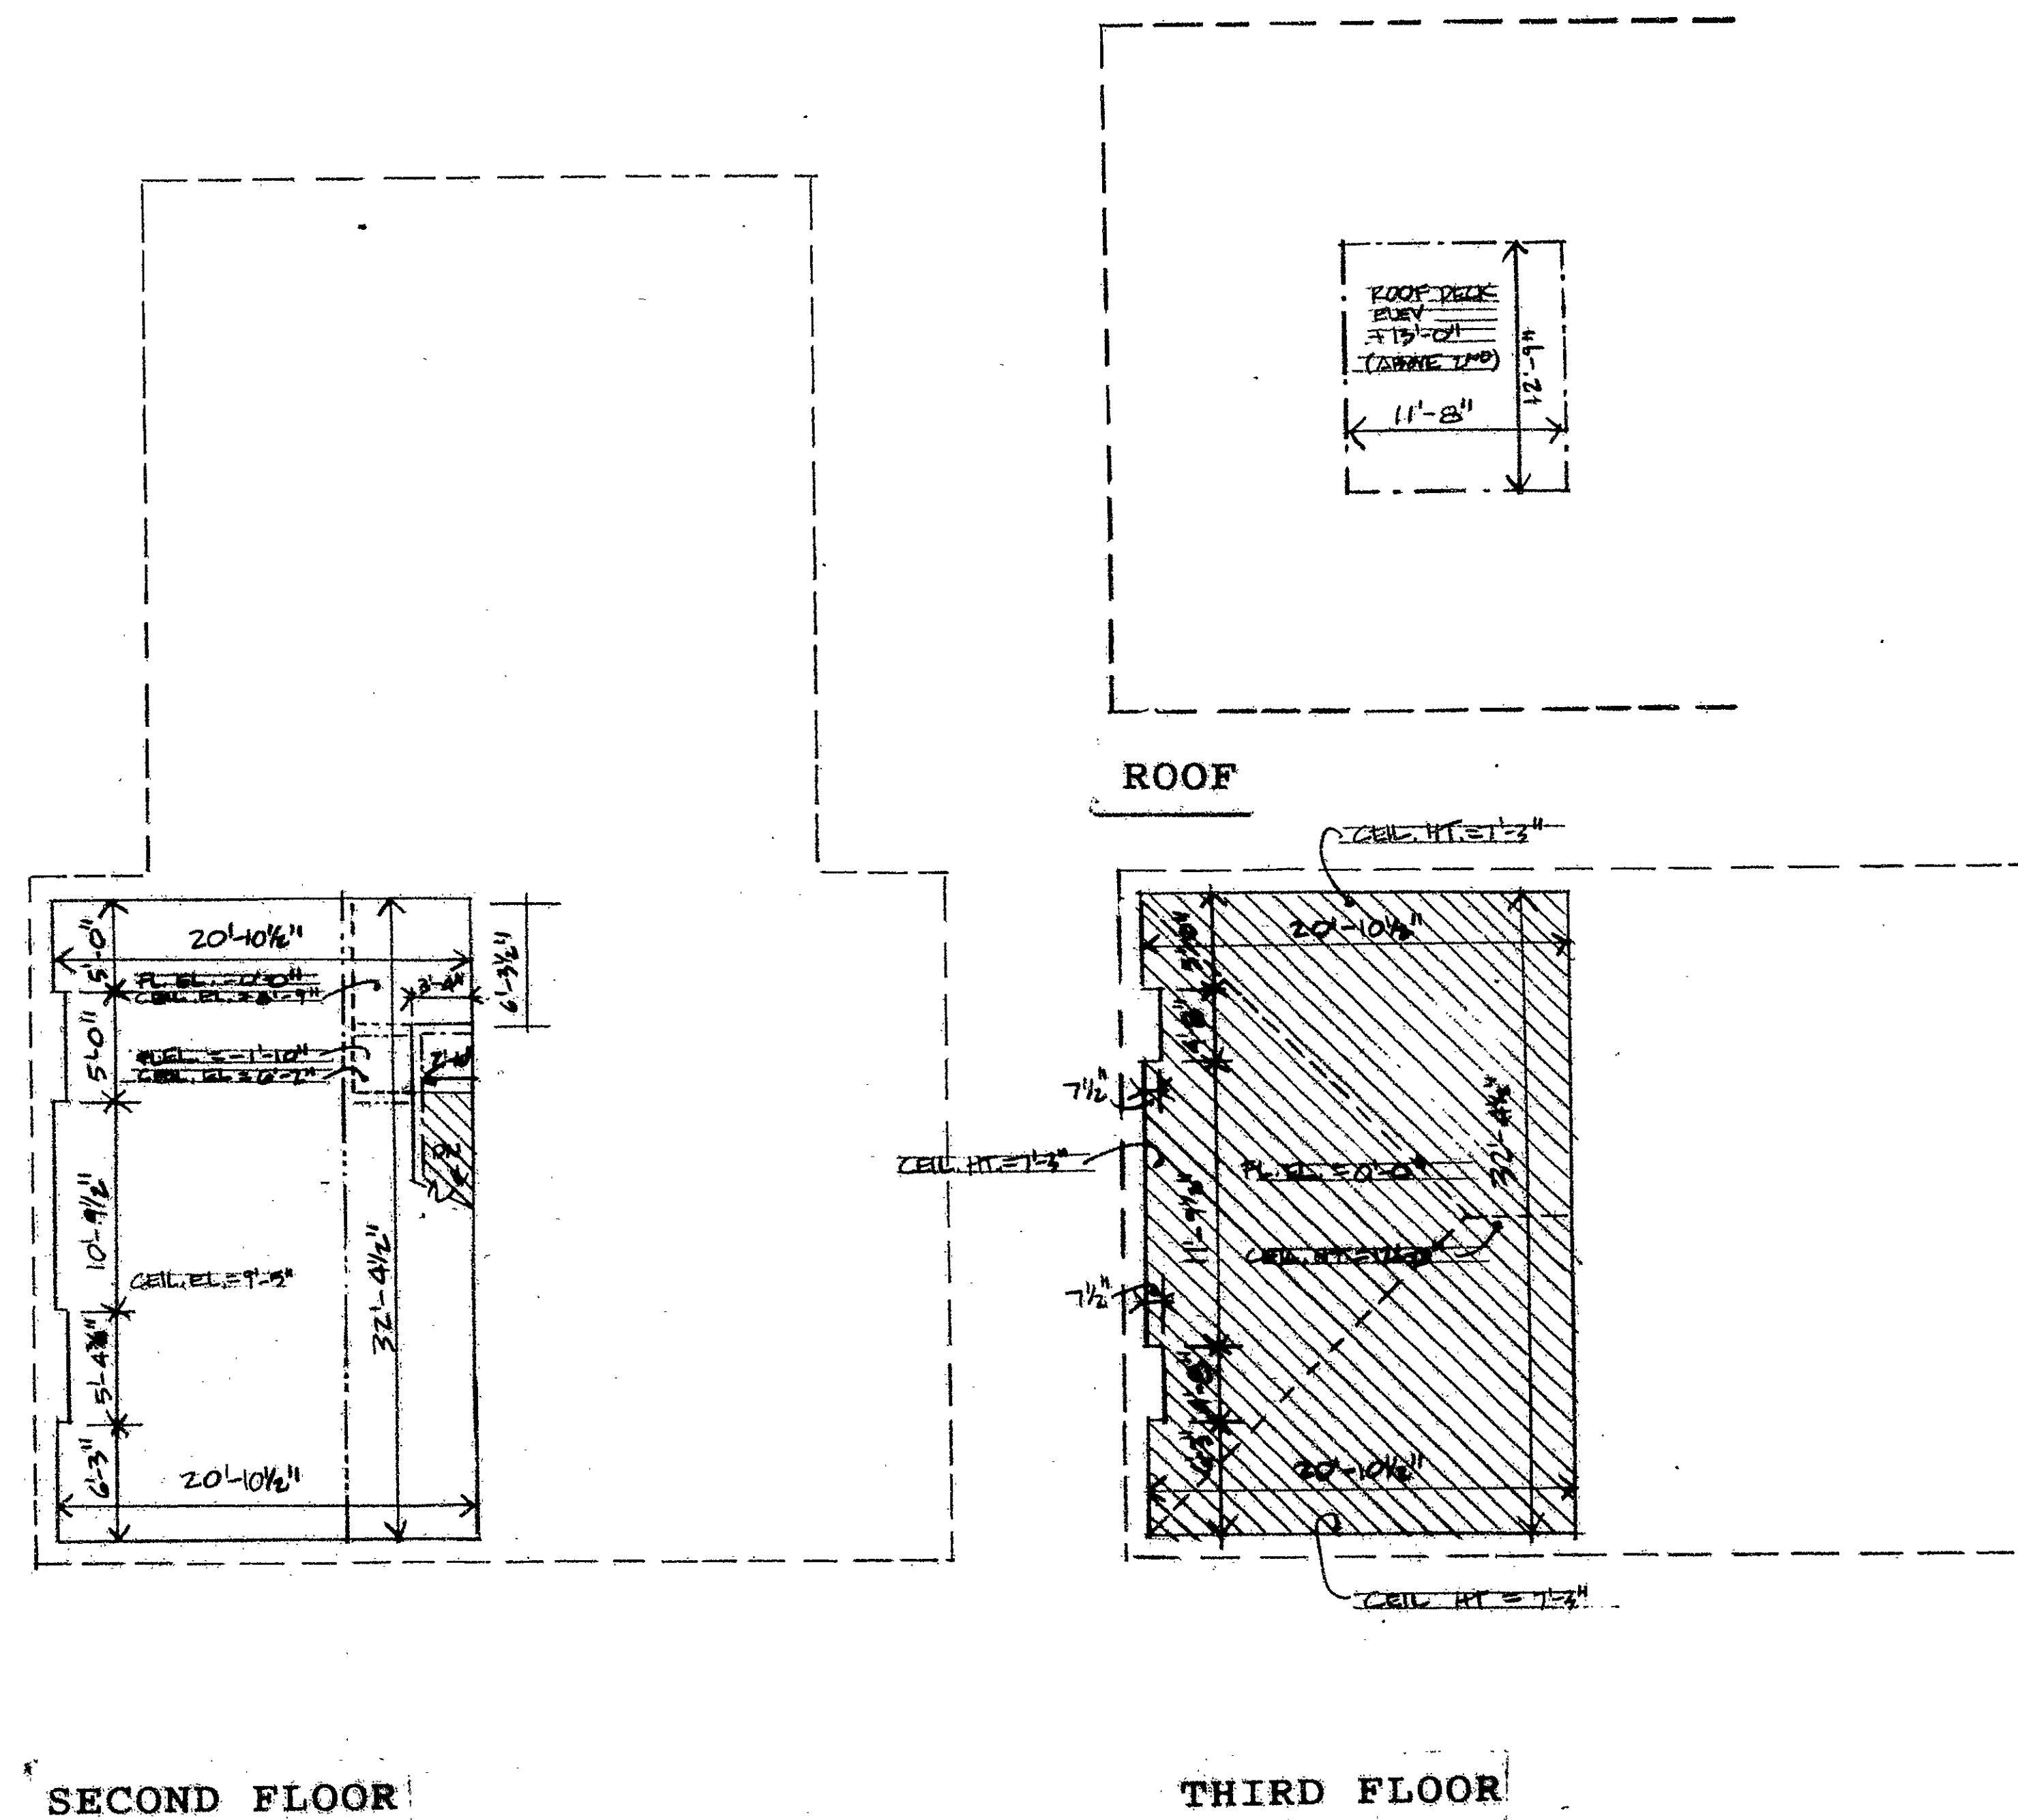

Certification


The undersigned does hereby certify that to the best of his knowledge and belief, these plans contain all information required by Connecticut General Statutes Section 47-228 relating to plans.

*John T. Wilcox Jr.*


All elevations are referenced to the finished floor at each level (0'-0"). All other elevations are + (-'-")).

0 1 3 8

Scale in feet.

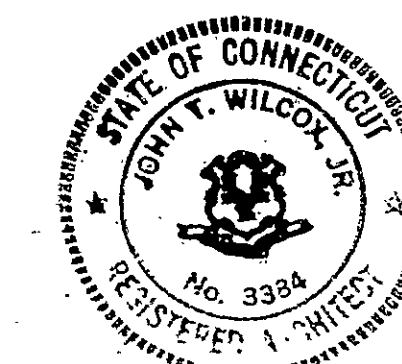

|   |                                      |
|---|--------------------------------------|
| REF. NORTH   | CONGRESS STREET<br>CONDOMINIUM, LTD. |
| Declarant   |                                      |
| LEGEND   |                                      |
| <ul style="list-style-type: none"> <li>UNIT BOUNDARY</li> <li>EXT. SURFACE</li> <li>CEIL. ELEV. CHANGE</li> <li>LTD. COMM. ELEM.</li> <li>FLOOR ELEV. CHANGE</li> <li>BRNG PART OR BEAM</li> <li>MASONRY MASS</li> <li>SLOPED CEIL. AREA</li> </ul> |                                      |
| John T. Wilcox Jr. R.A.<br>ARCHITECT<br>37 Orchard Rd<br>Farmington, Conn. 06032<br>203 678-1945   | UNIT<br>C 69b                        |

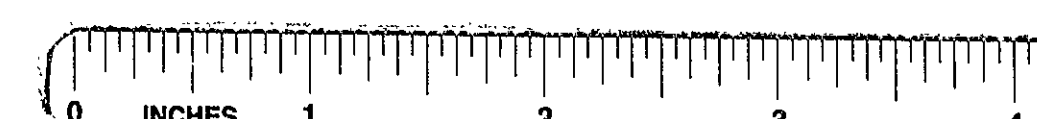

Condo # 103