



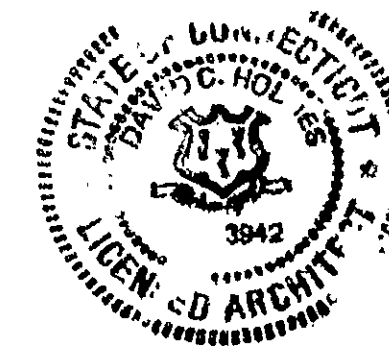


All elevations are referenced to top of slab in Basement of each unit (0'-0"). All other elevations are +'-"-".


Certification
 The undersigned does hereby certify that to the best of his knowledge and belief these plans contain all information required by Connecticut General Statutes Section 47-228 relating to plans.
David G. Kimm

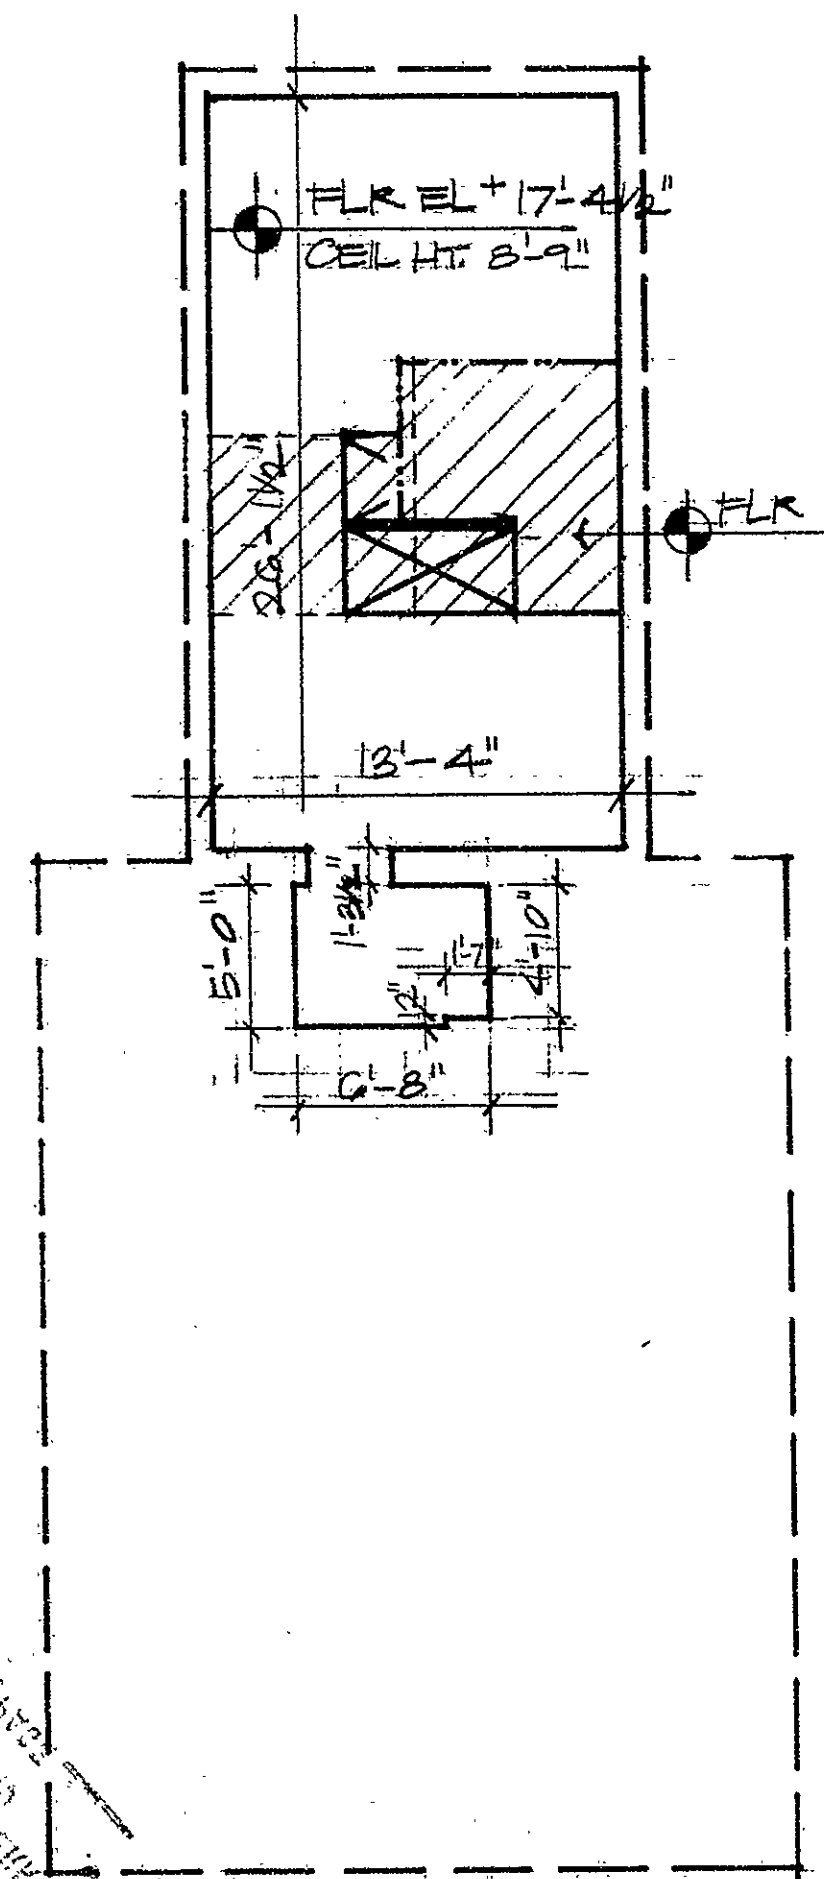


SECOND

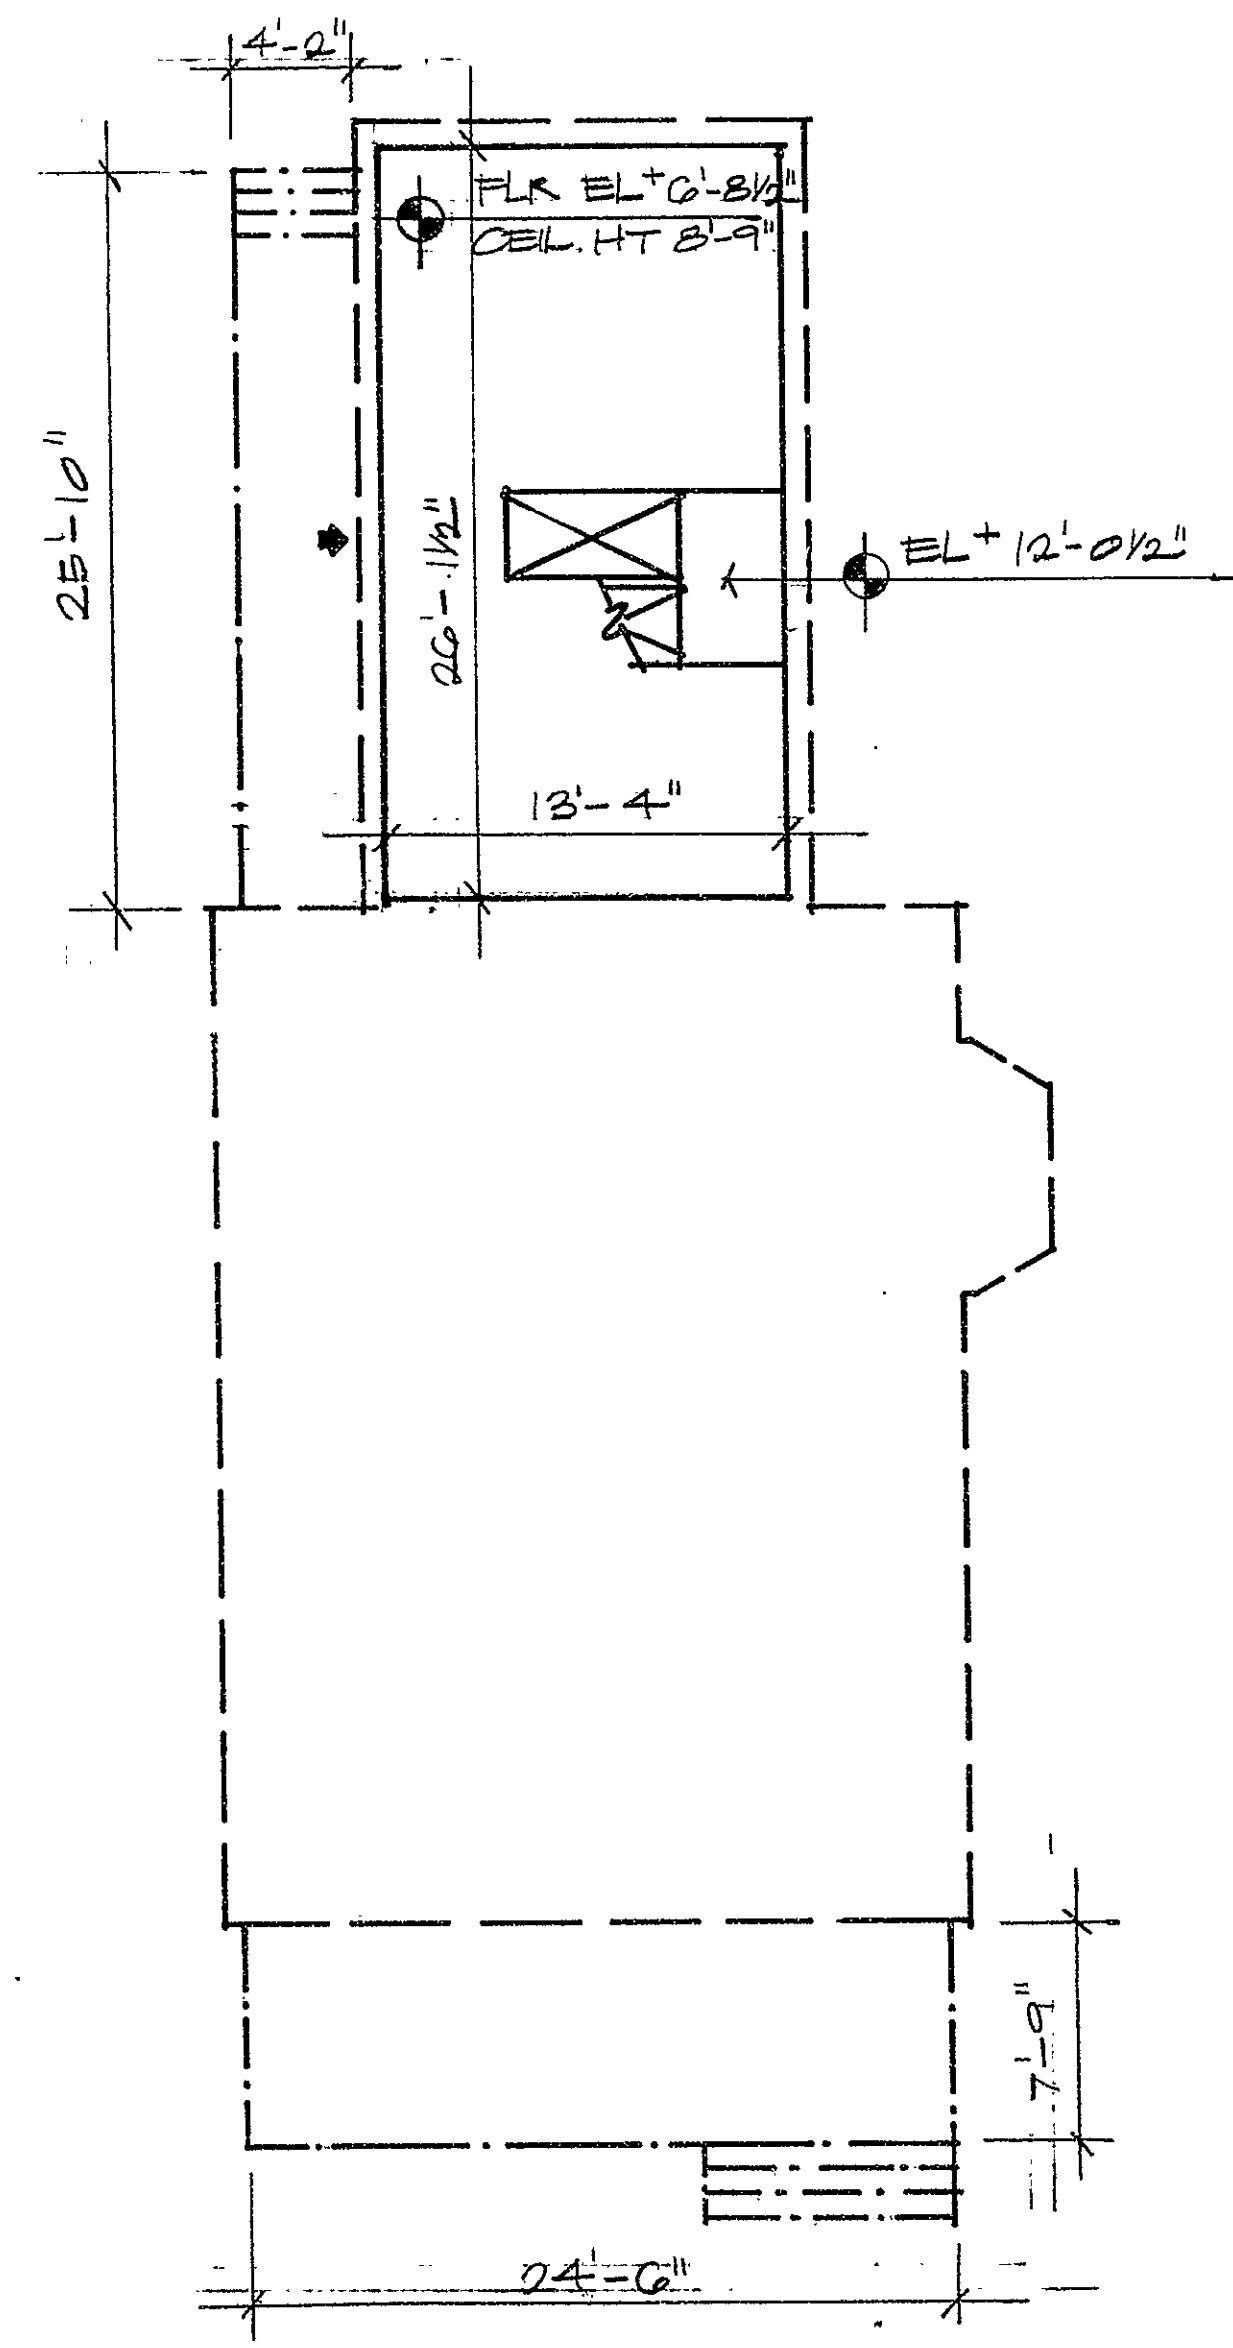

FIRST

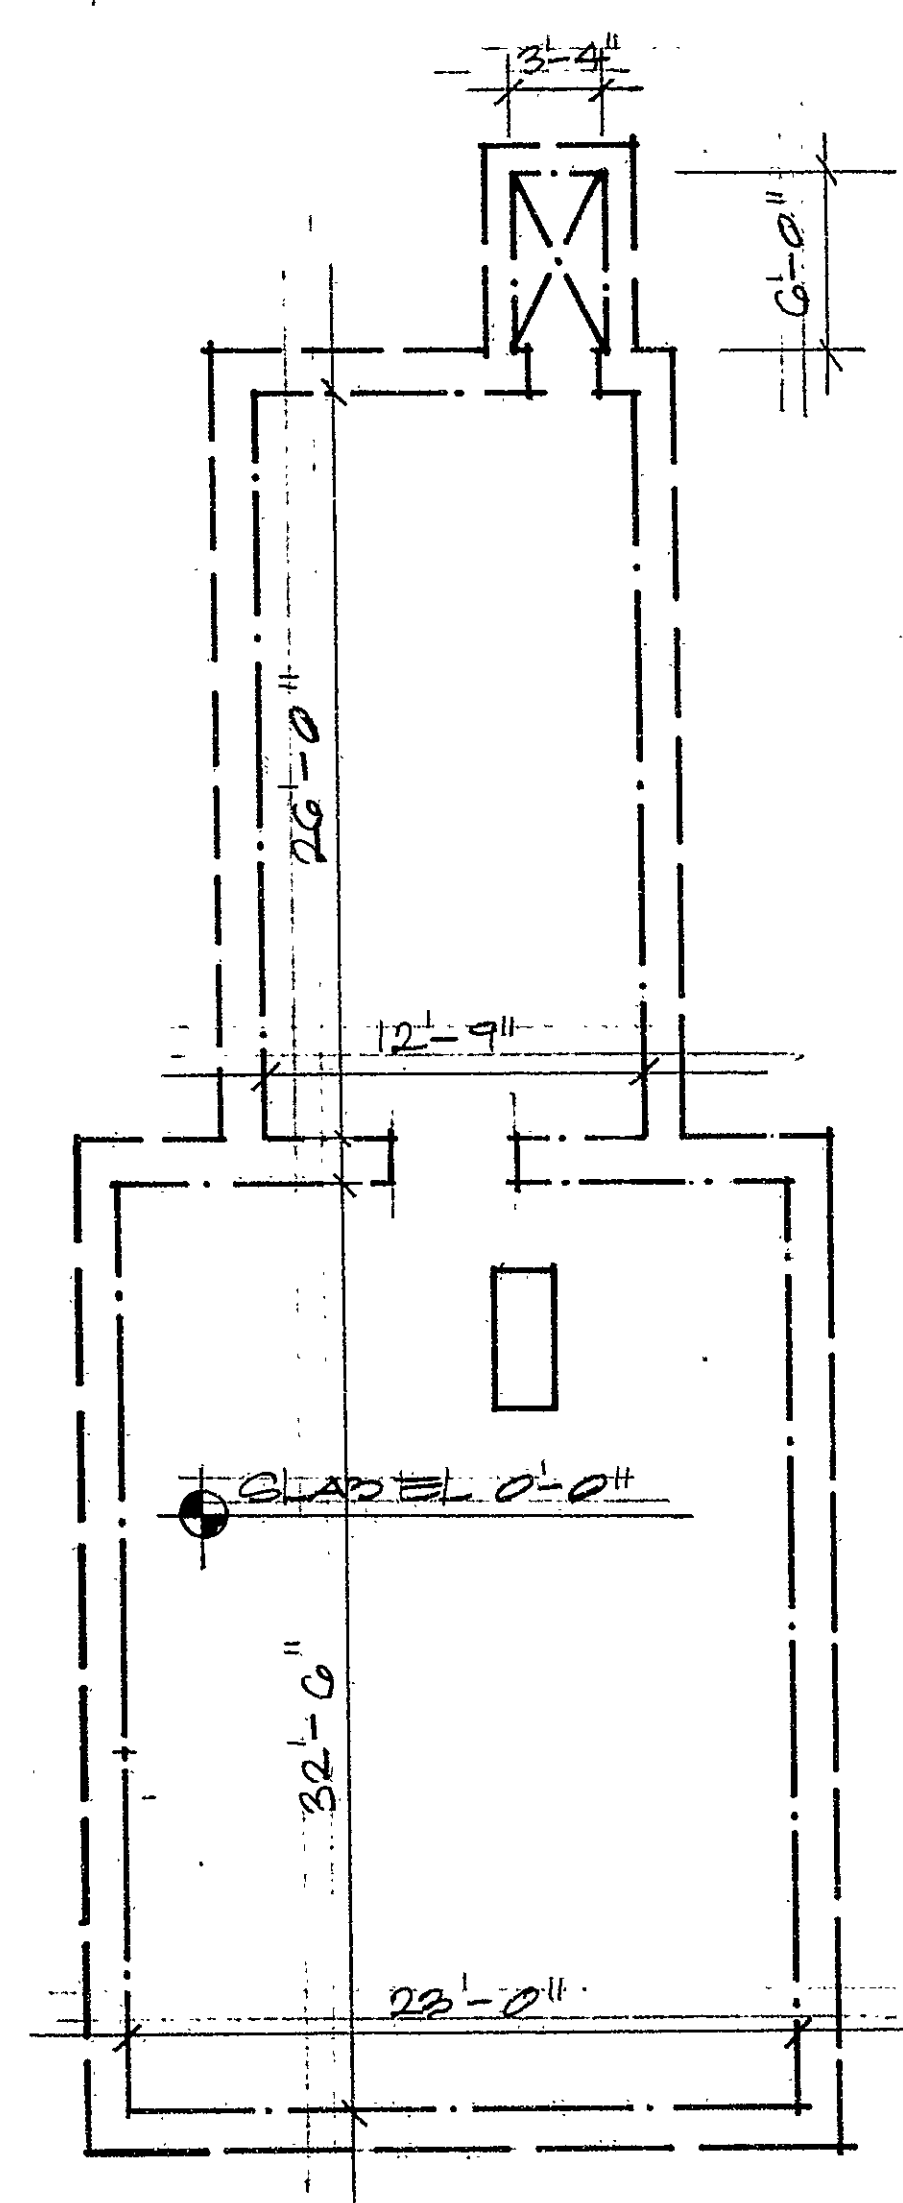

BASEMENT LIMITED COMMON ELEMENT

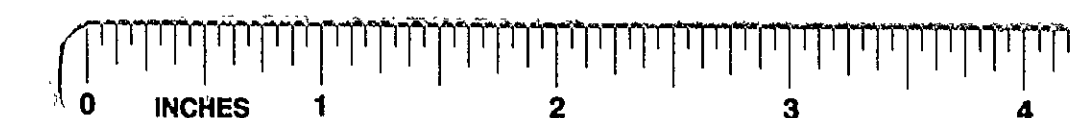

NOT TO SCALE
 1/8" = 1'-0"
