


RECEIVED BY
 3/11/90
 12:10 PM


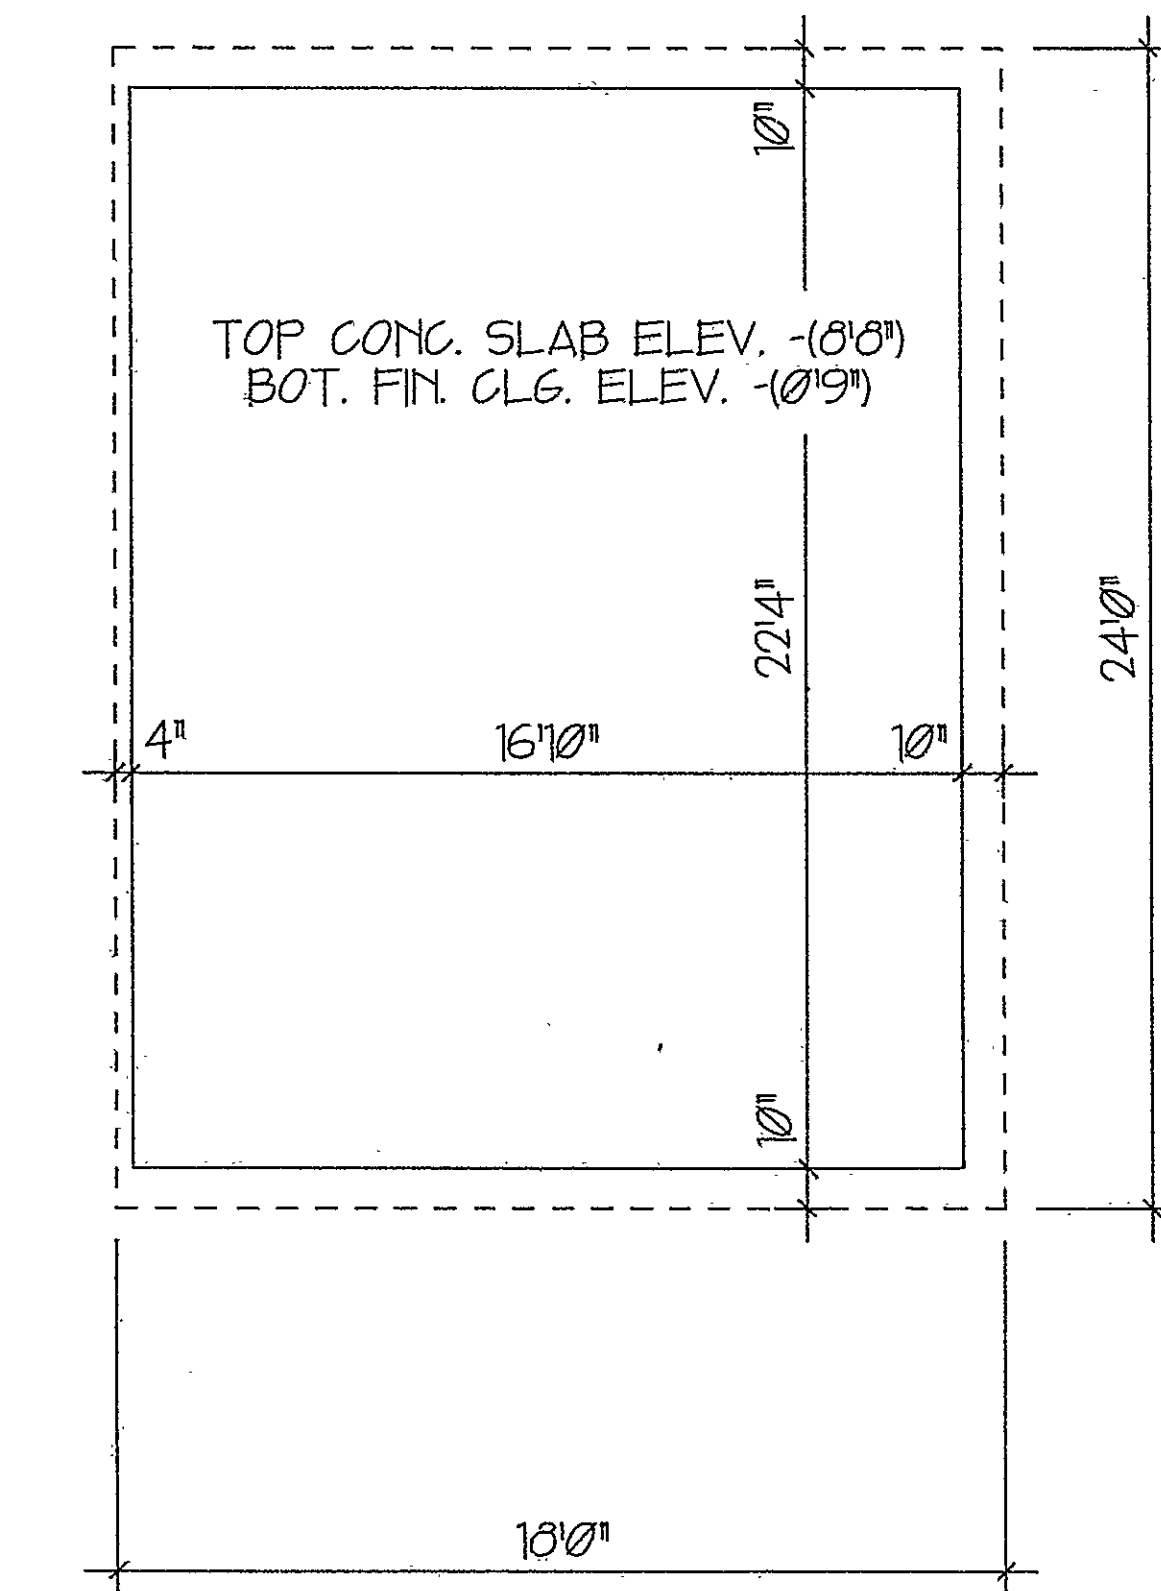


LEGEND:
 --- UNIT BOUNDARY
 --- EXTERIOR SURFACE
 --- BORDER OF COMMON ELEMENT
 --- INTERIOR PARTITION SURFACE



NOTE:
 ALL ELEVATIONS ARE REFERENCED TO:
 TOP OF SUBFLOOR FIRST FLOOR
 ALL OTHER ELEVATIONS ARE +/- OR +/- THIS ELEVATION
 SEE SCHEDULE A3 FOR FIRST FLOOR ELEVATION

THE UNDERSIGNED DOES HEREBY CERTIFY THAT THESE DRAWINGS CONTAIN ALL THE INFORMATION RELATED TO PLANS REQUIRED BY SECTION 47-220 OF THE CT. GENERAL STATUTES, AS AMENDED.
 SIGNATURE *Thomas A. Manning* LICENSE NO. 6274

THE WORD "CERTIFY" IS AN EXPRESSION OF PROFESSIONAL OPINION WHICH IS BASED ON ONE'S BEST KNOWLEDGE, INFORMATION AND BELIEF, AND AS SUCH CONSTITUTES NEITHER A GUARANTEE NOR WARRANTY EXPRESSED OR IMPLIED.

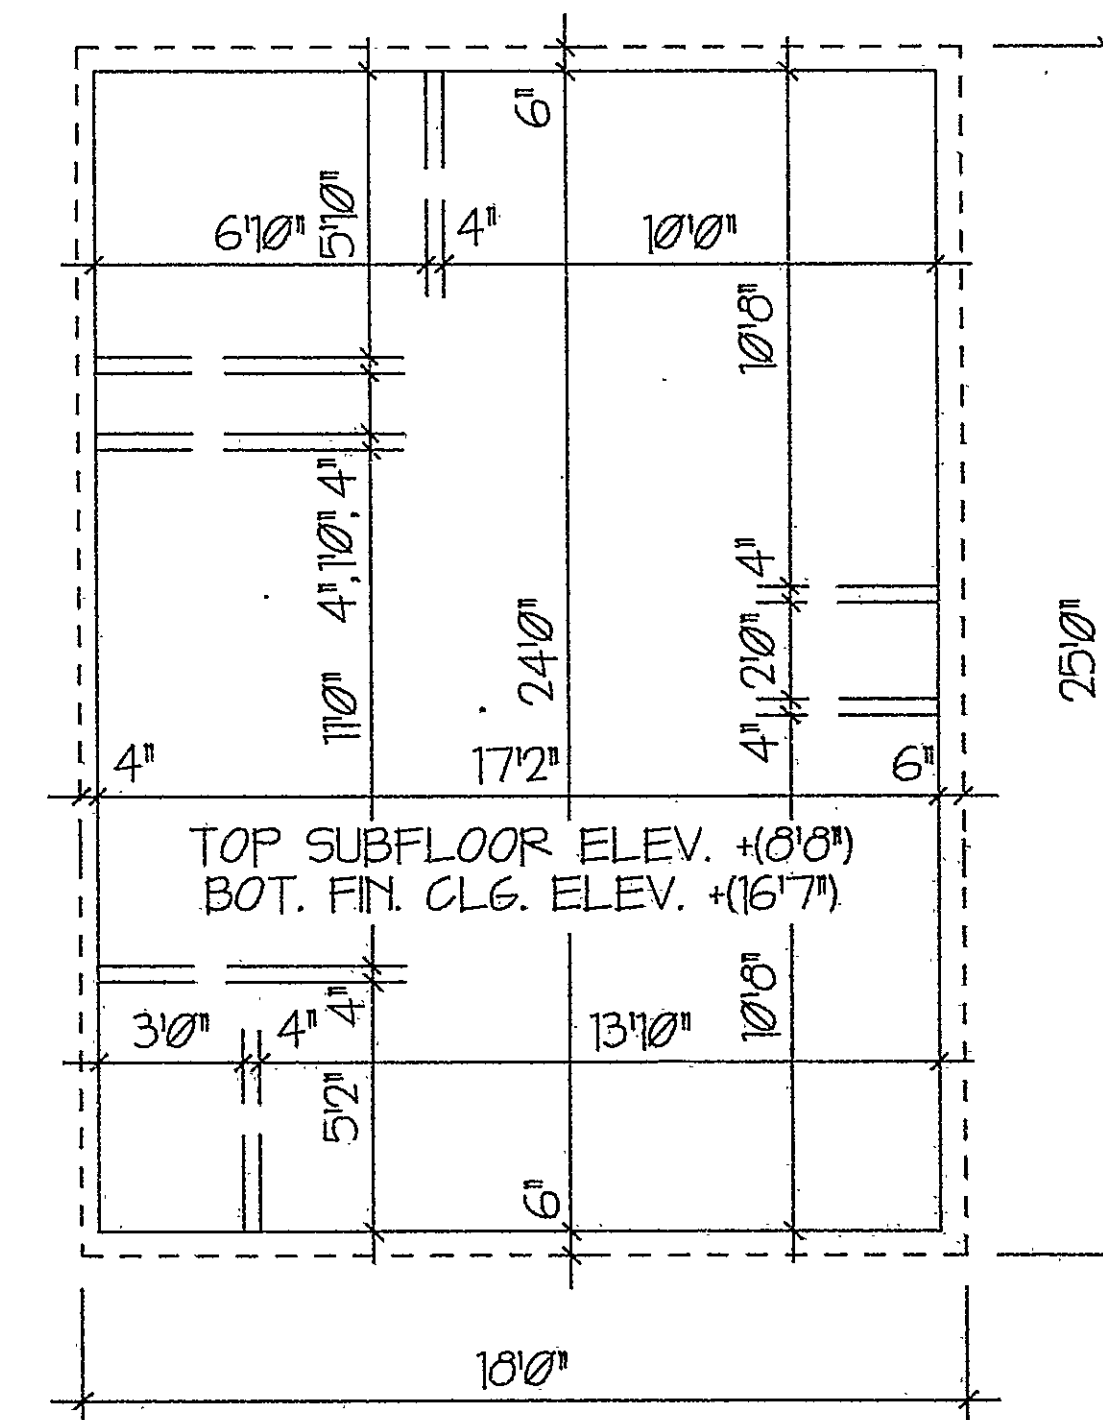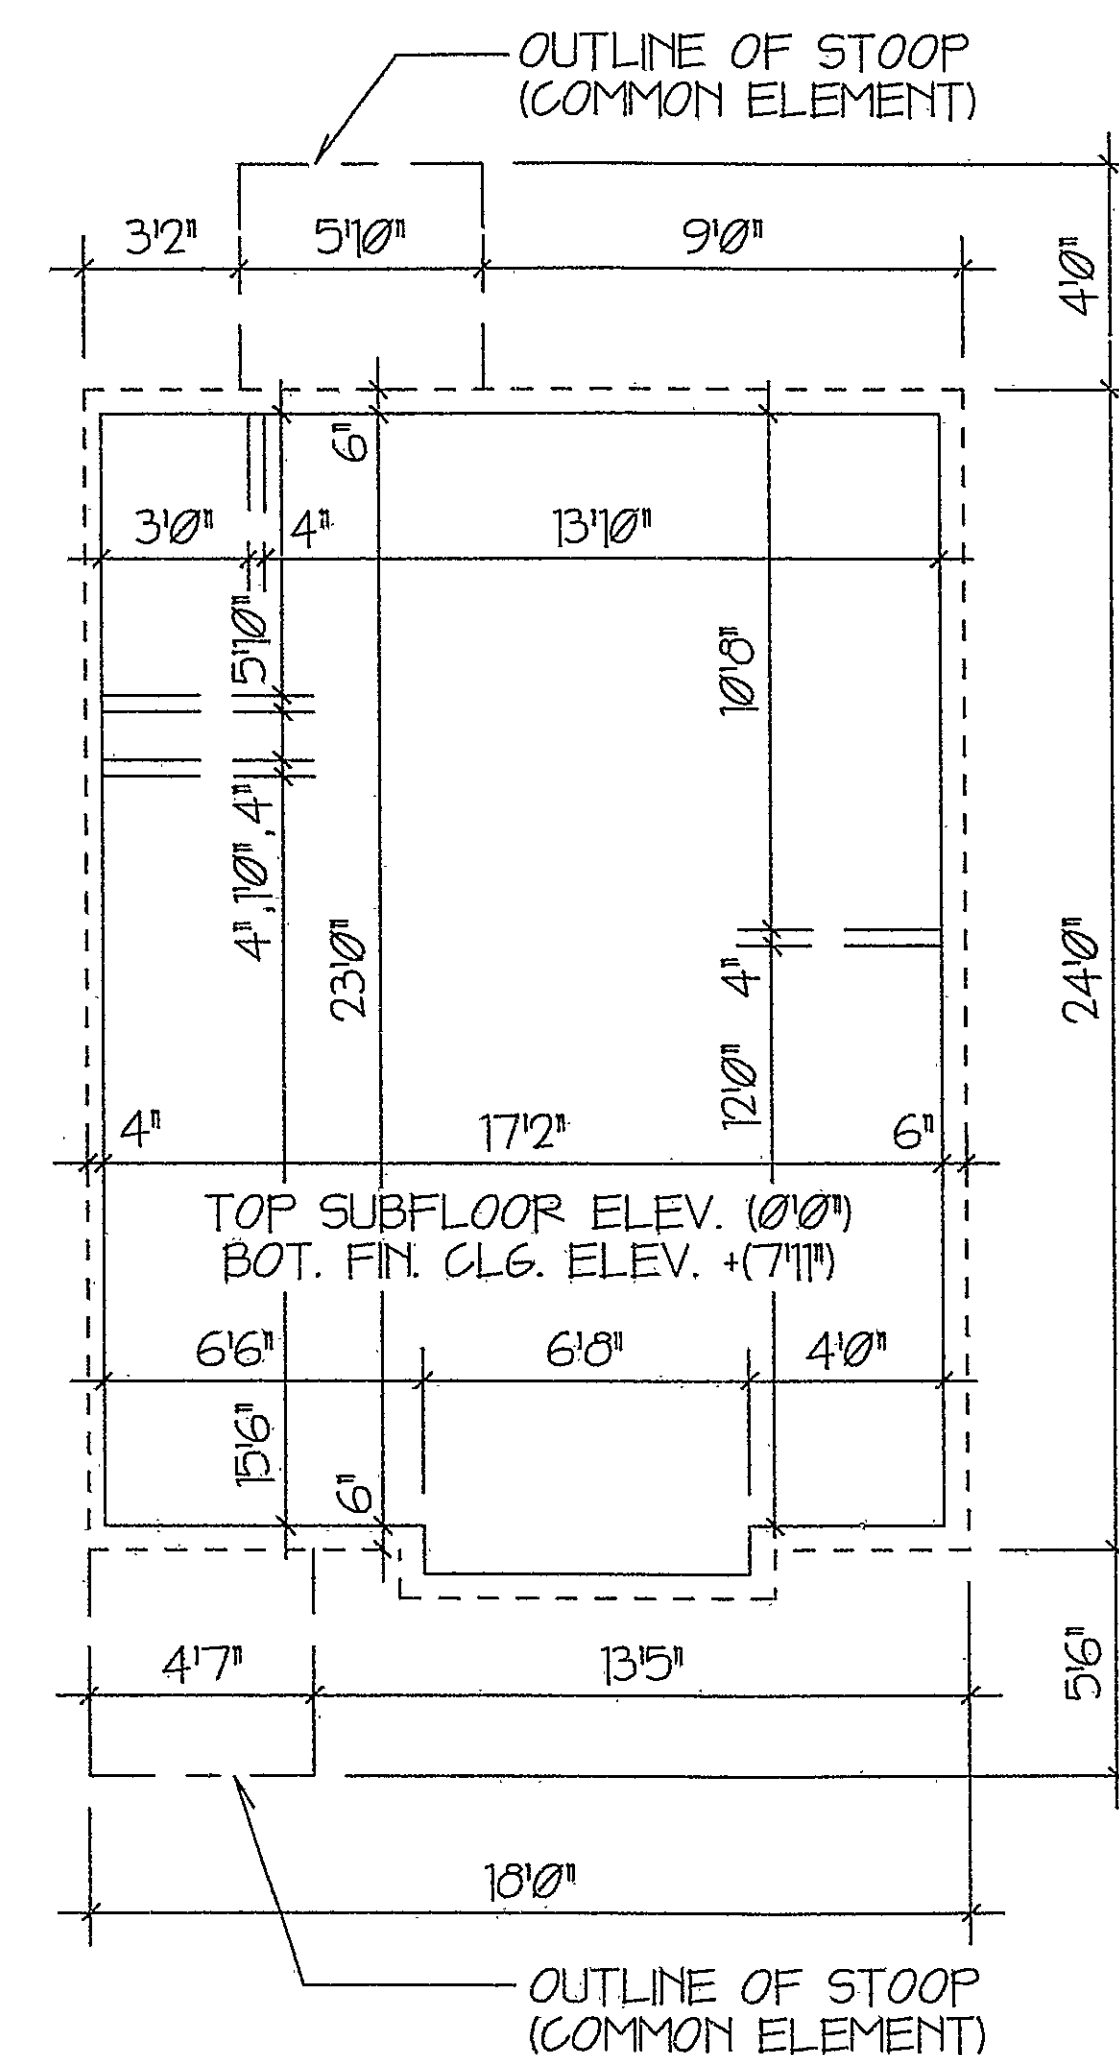

MANNING ASSOCIATES
 19 SCHOOL RD.
 BOSTON, CT 06040
 PHONE: 847-1259

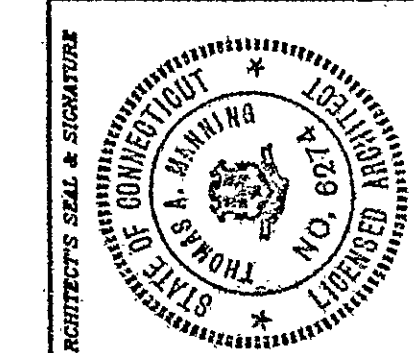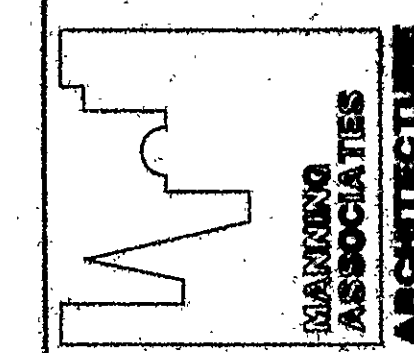

ARCHITECT'S SEAL & SIGNATURE
 ARCHITECT'S SEAL & SIGNATURE

COPYRIGHT © 1980 BY MANNING ASSOCIATES
 ALL RIGHTS RESERVED. THIS DRAWING IS THE PROPERTY OF MANNING ASSOCIATES AND IS NOT TO BE REPRODUCED OR TRANSMITTED IN ANY FORM OR BY ANY MEANS, ELECTRONIC OR MECHANICAL, INCLUDING PHOTOCOPYING, RECORDING, OR BY ANY INFORMATION STORAGE AND RETRIEVAL SYSTEM, WITHOUT THE WRITTEN PERMISSION OF MANNING ASSOCIATES.

SCHEDULE 44 TO DECLARATION OF
 FLORENCE HALL
 19 FLORENCE ST
 HARTFORD, CONNECTICUT
 UNIT PLANS

PLAN NUMBER
 DRAWN BY
 THOMAS A. MANNING
 DATE
 4-30-90
 DRAWING NUMBER
 1 OF 2

Condo # 105