

107-1


107-1

CERTIFICATE
 This Certificate is given with regard to the Plans
 entitled **THE PATRICK HENRY - A CONDOMINIUM**
 I hereby certify that the above Plans contain all of
 the information required in accordance with Connecticut
 General Statutes 47-225(1) of the Common Interest Owner
 Act.
Paul T. Franz, A.P.A. 6652
 License No.

The word certify is an expression of professional opinion
 which is based on his best knowledge, information and be-
 liefs, and as such it constitutes neither a guarantee nor
 a warranty expressed or implied.


**SCHEDULE A-4 TO THE DECLARATION OF:
 THE PATRICK HENRY**

GRAPHIC SCALE
 0 5 10 20 FT.
LEGEND: C.H. = CEILING HEIGHT

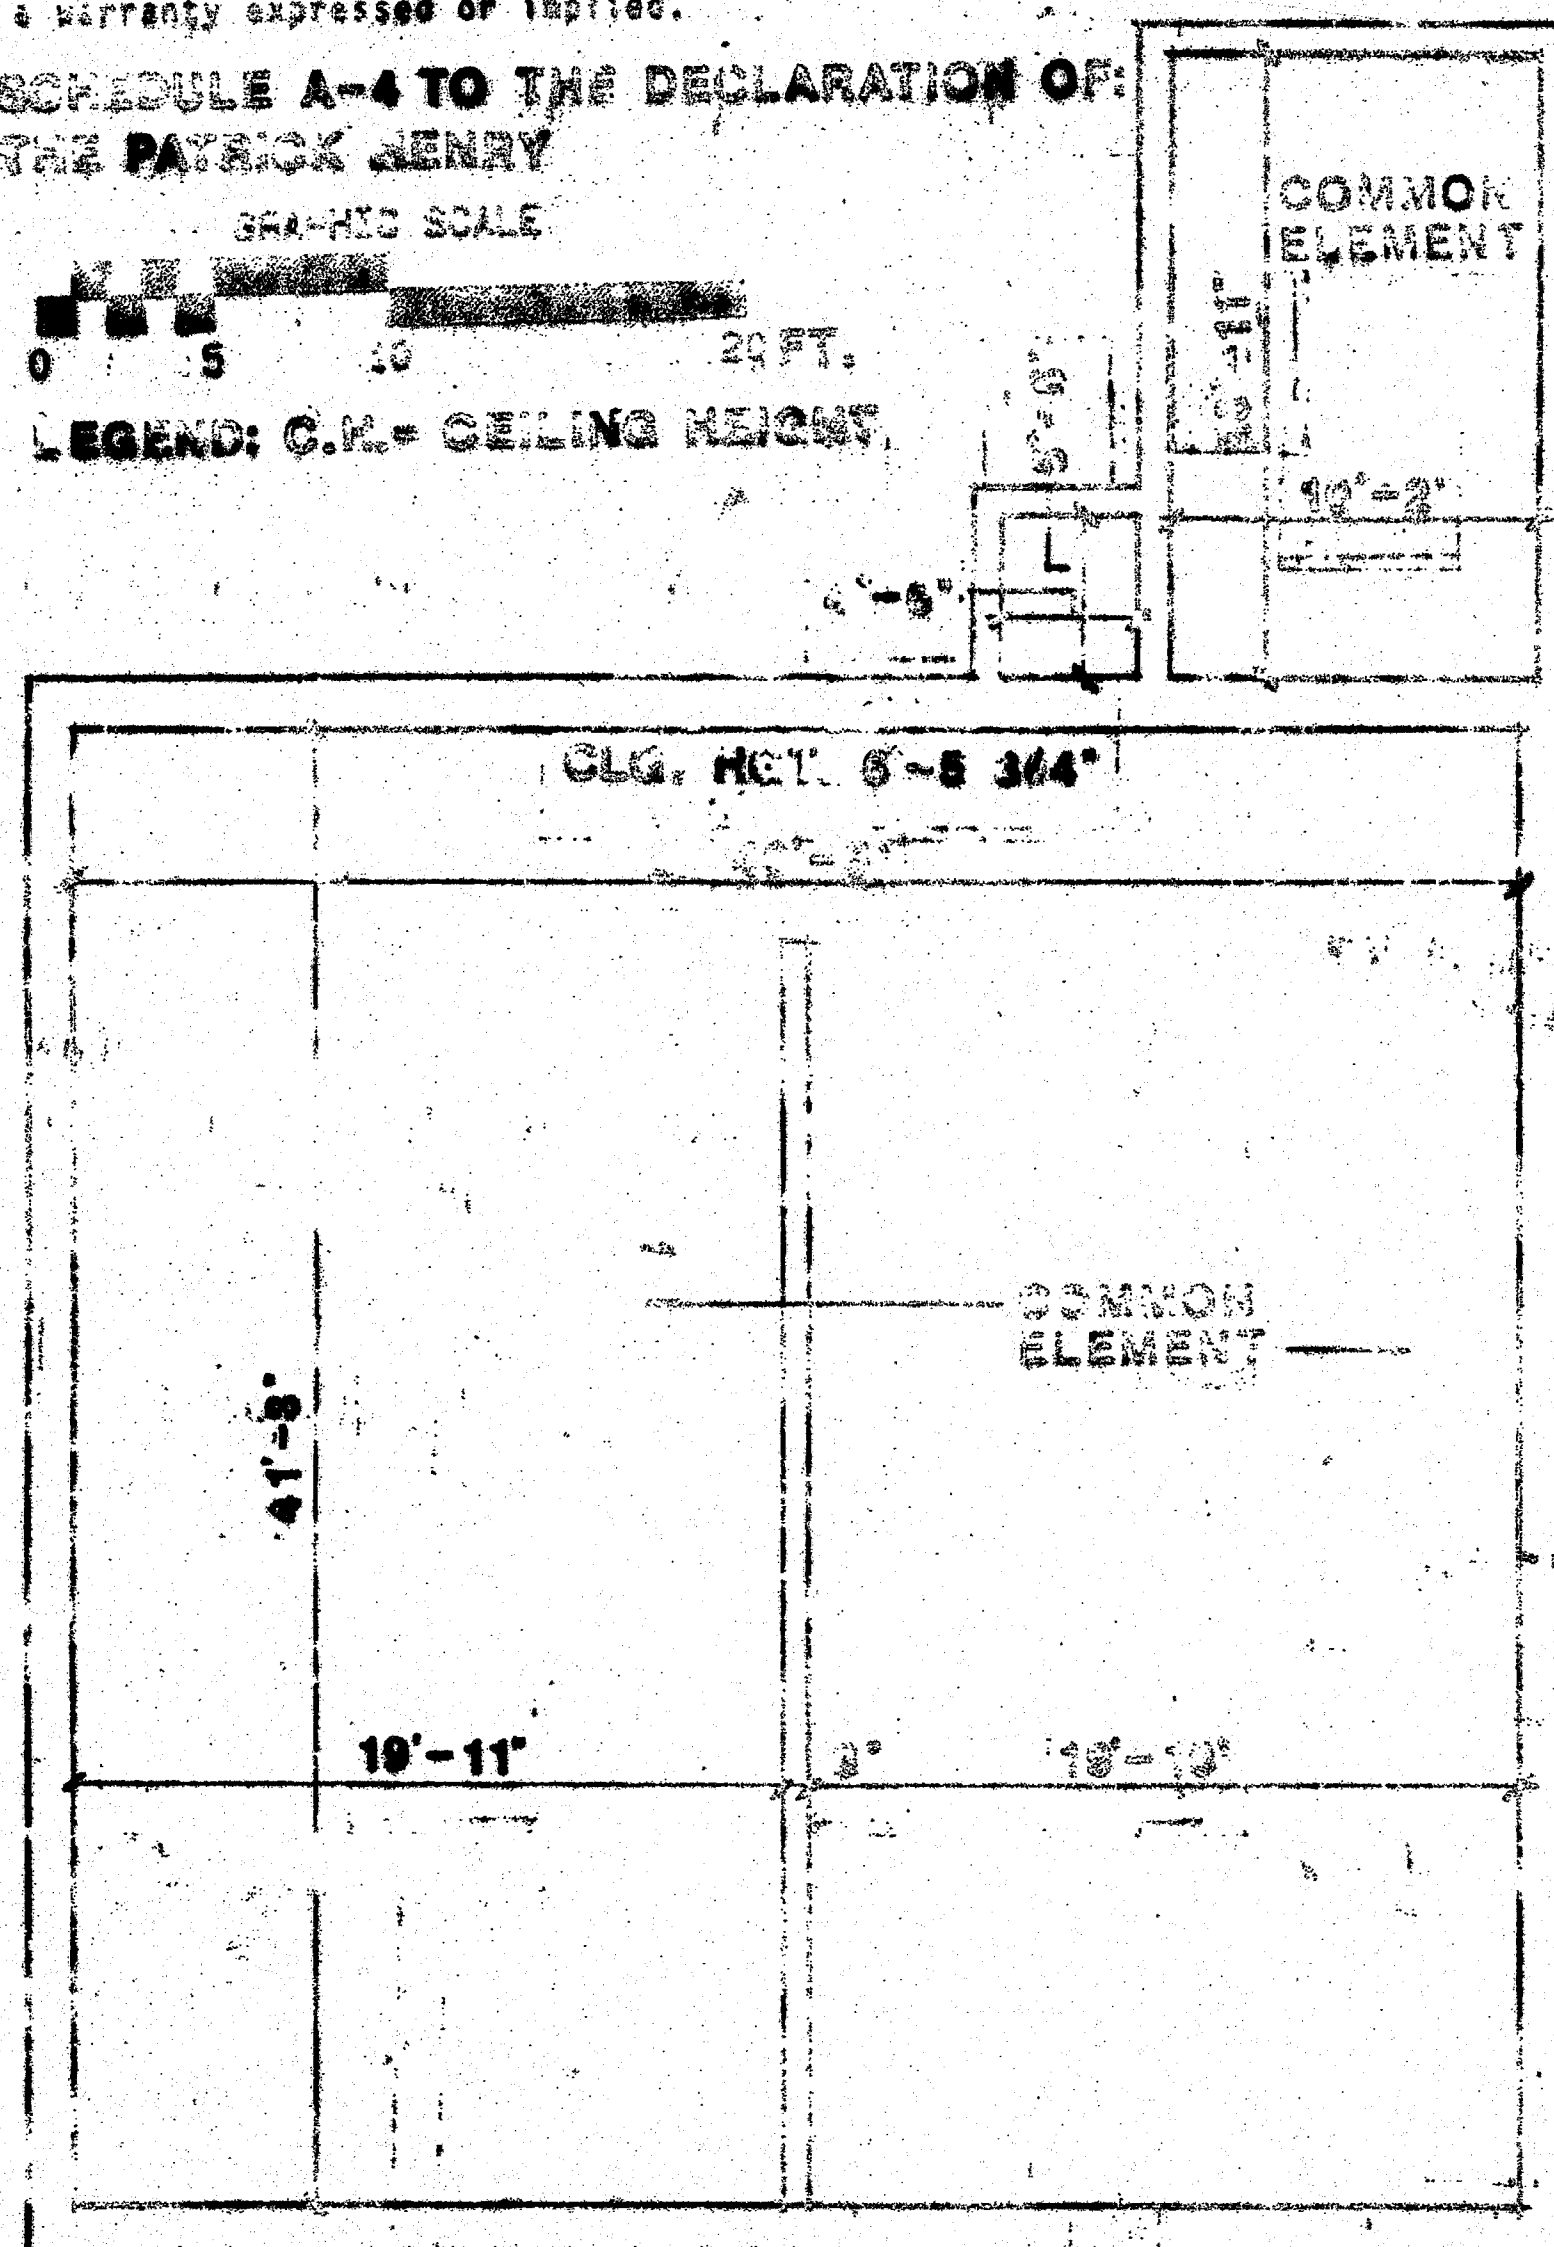

BASEMENT

THE PATRICK HENRY - A CONDOMINIUM
 PLANS PREPARED FOR:
MORRIS STREET ASSOCIATES
 BY PAUL T. FRANZ, ARCHITECT, P.O. BOX 122 MANCHESTER, CT. 06040
PROPERTY KNOWN AS 64-66 MORRIS STREET
HARTFORD, CONNECTICUT
SEPTEMBER 16, 1988

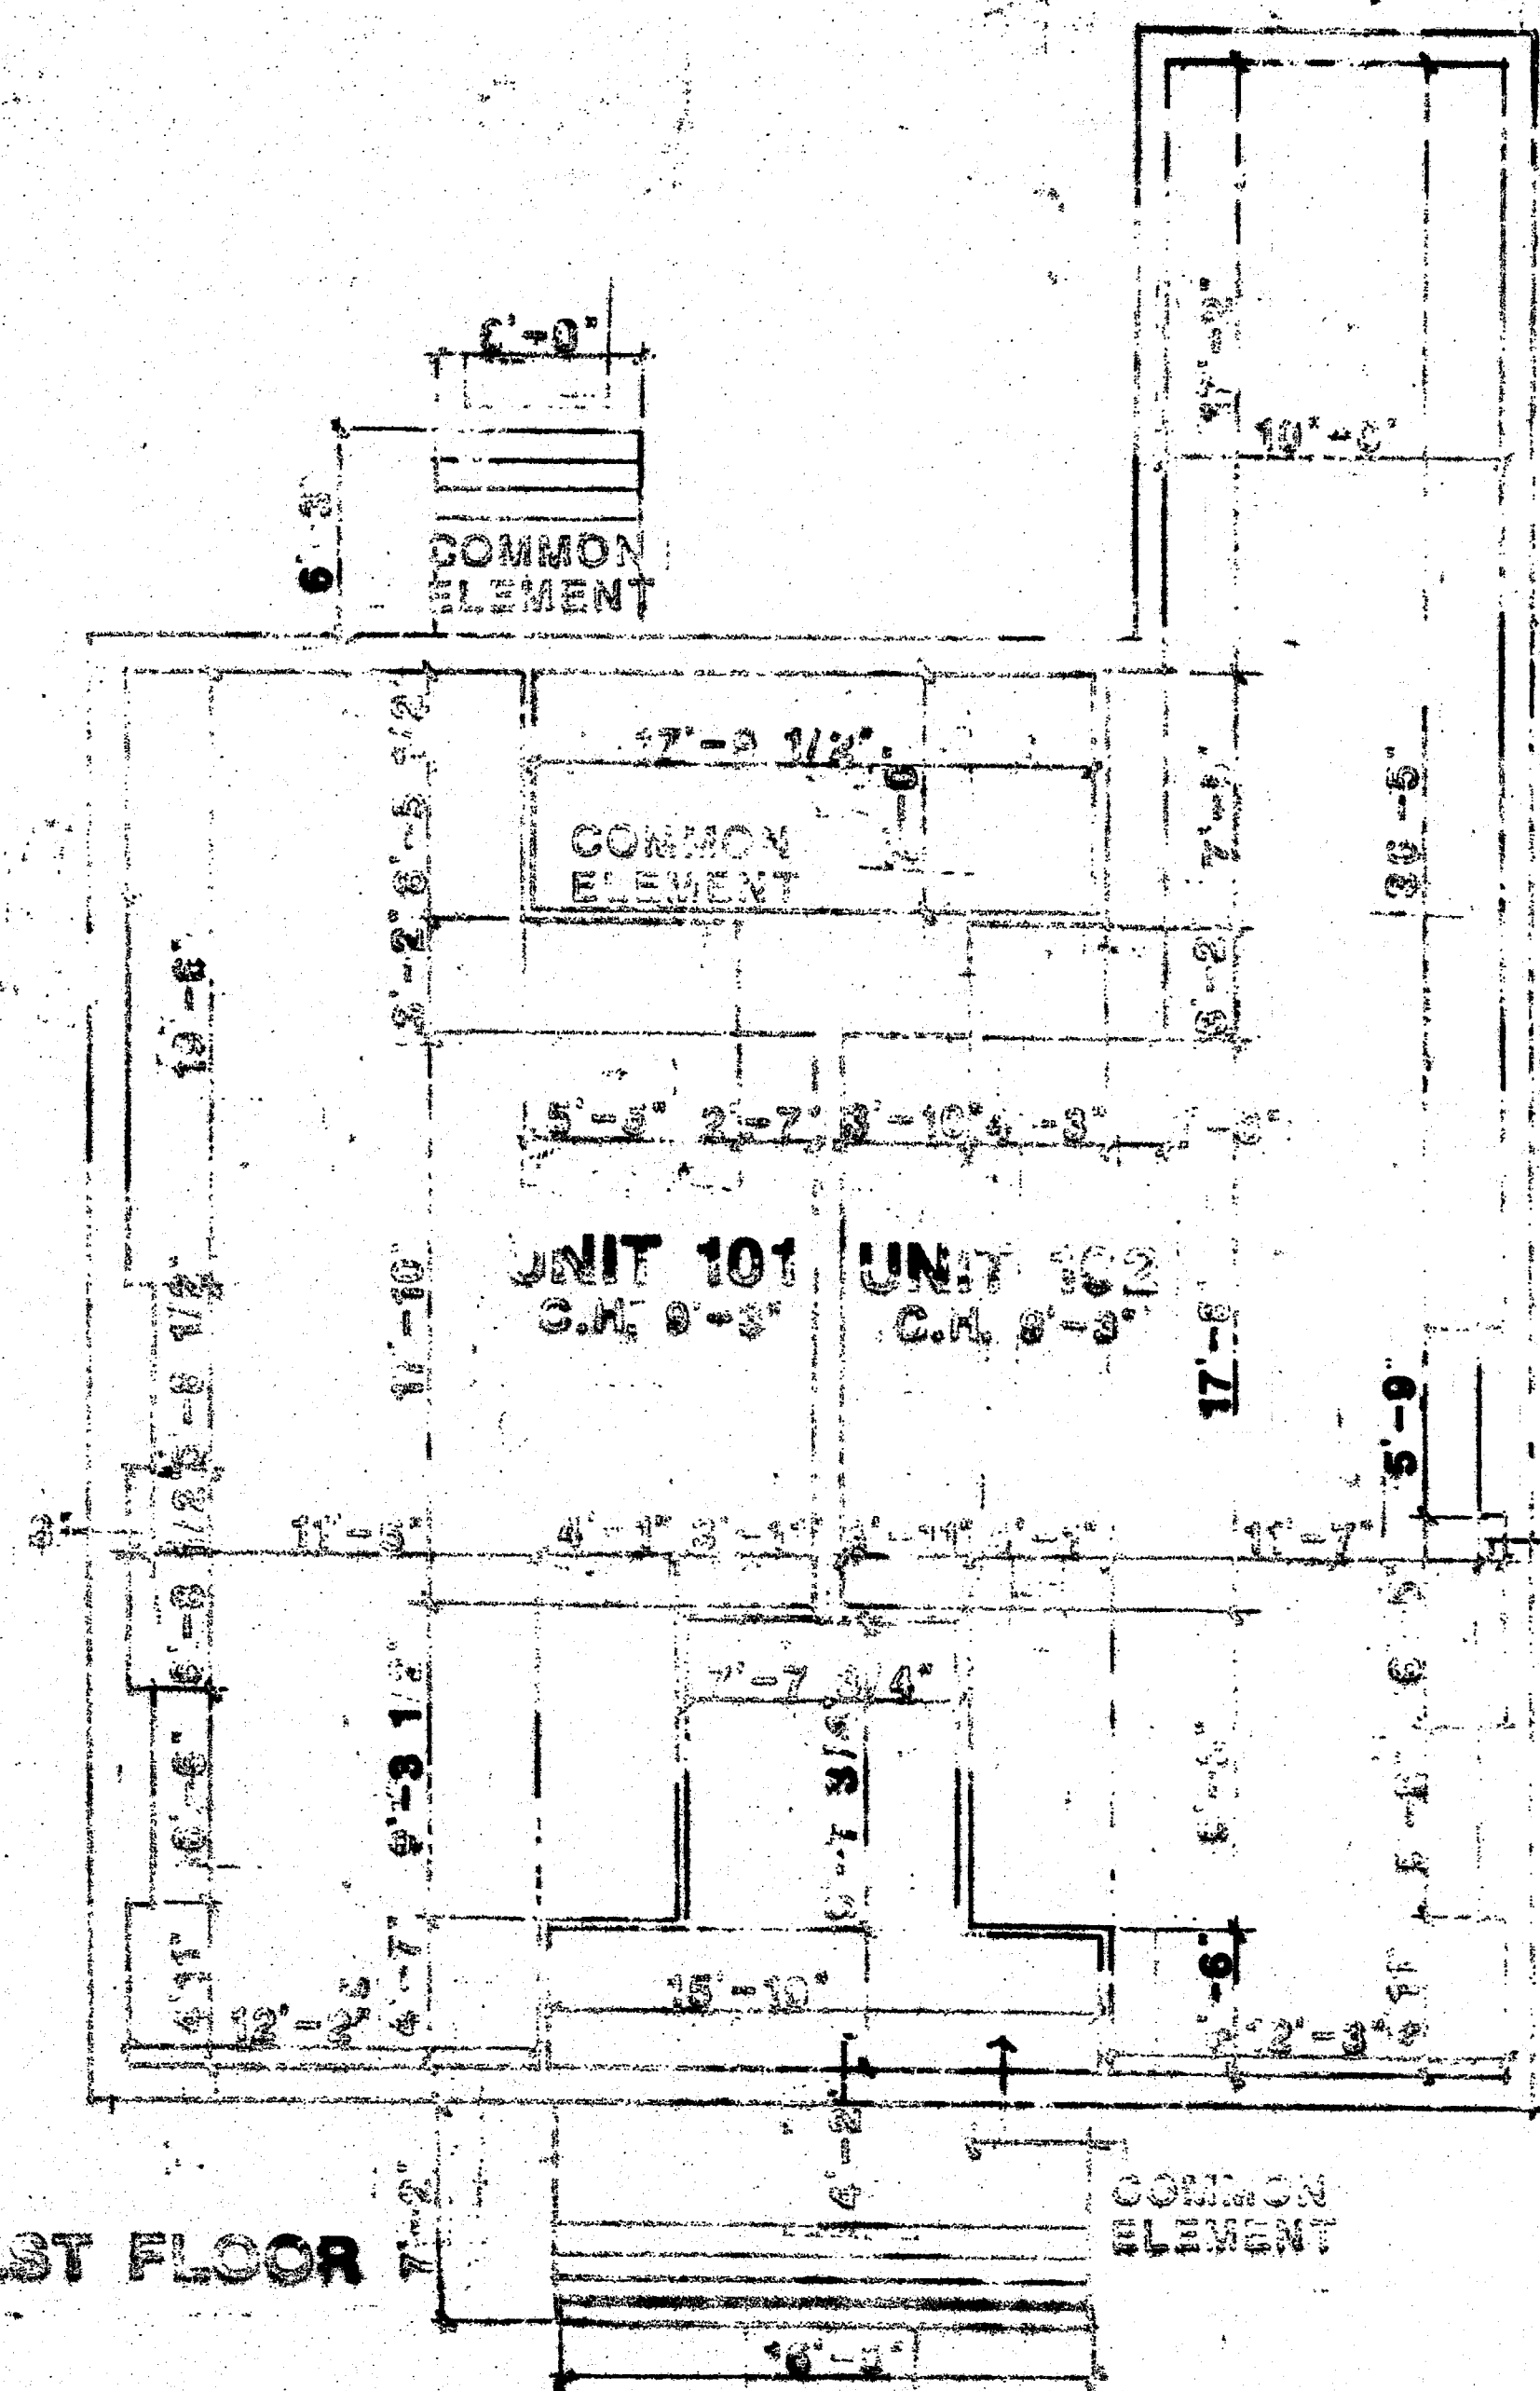

FIRST FLOOR

RECEIVED BY
 MORRIS STREET ASSOCIATES
 17 SEP 19 1988
 HARTFORD, CT

Condo Plan 107

