

CERTIFICATE


This Certificate is given with regard to the Plans entitled **THE PATRICK HENRY - A CONDOMINIUM**. I hereby certify that the above plans contain all of the information required in accordance with Connecticut General Statutes 47-228(D) of the Common Interest Ownership Act.

Paul T. Franza, A.I.A. License No. 6652

The word certify is an expression of professional opinion which is based on his best knowledge, information and belief, and as such it constitutes neither a guarantee nor a warranty expressed or implied.



**SCHEDULE A-4 TO THE DECLARATION OF:
THE PATRICK HENRY**

GRAPHIC SCALE

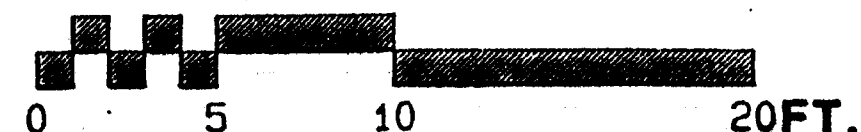

LEGEND: C.H. = CEILING HEIGHT

THE PATRICK HENRY - A CONDOMINIUM
PLANS PREPARED FOR
MORRIS STREET ASSOCIATES, I
BY PAUL T. FRANZA, ARCHITECT, P.O. BOX 122 MANCHESTER, CT. 06040
**PROPERTY KNOWN AS 64-66 MORRIS STREET
HARTFORD, CONNECTICUT**
SEPTEMBER 16, 1988

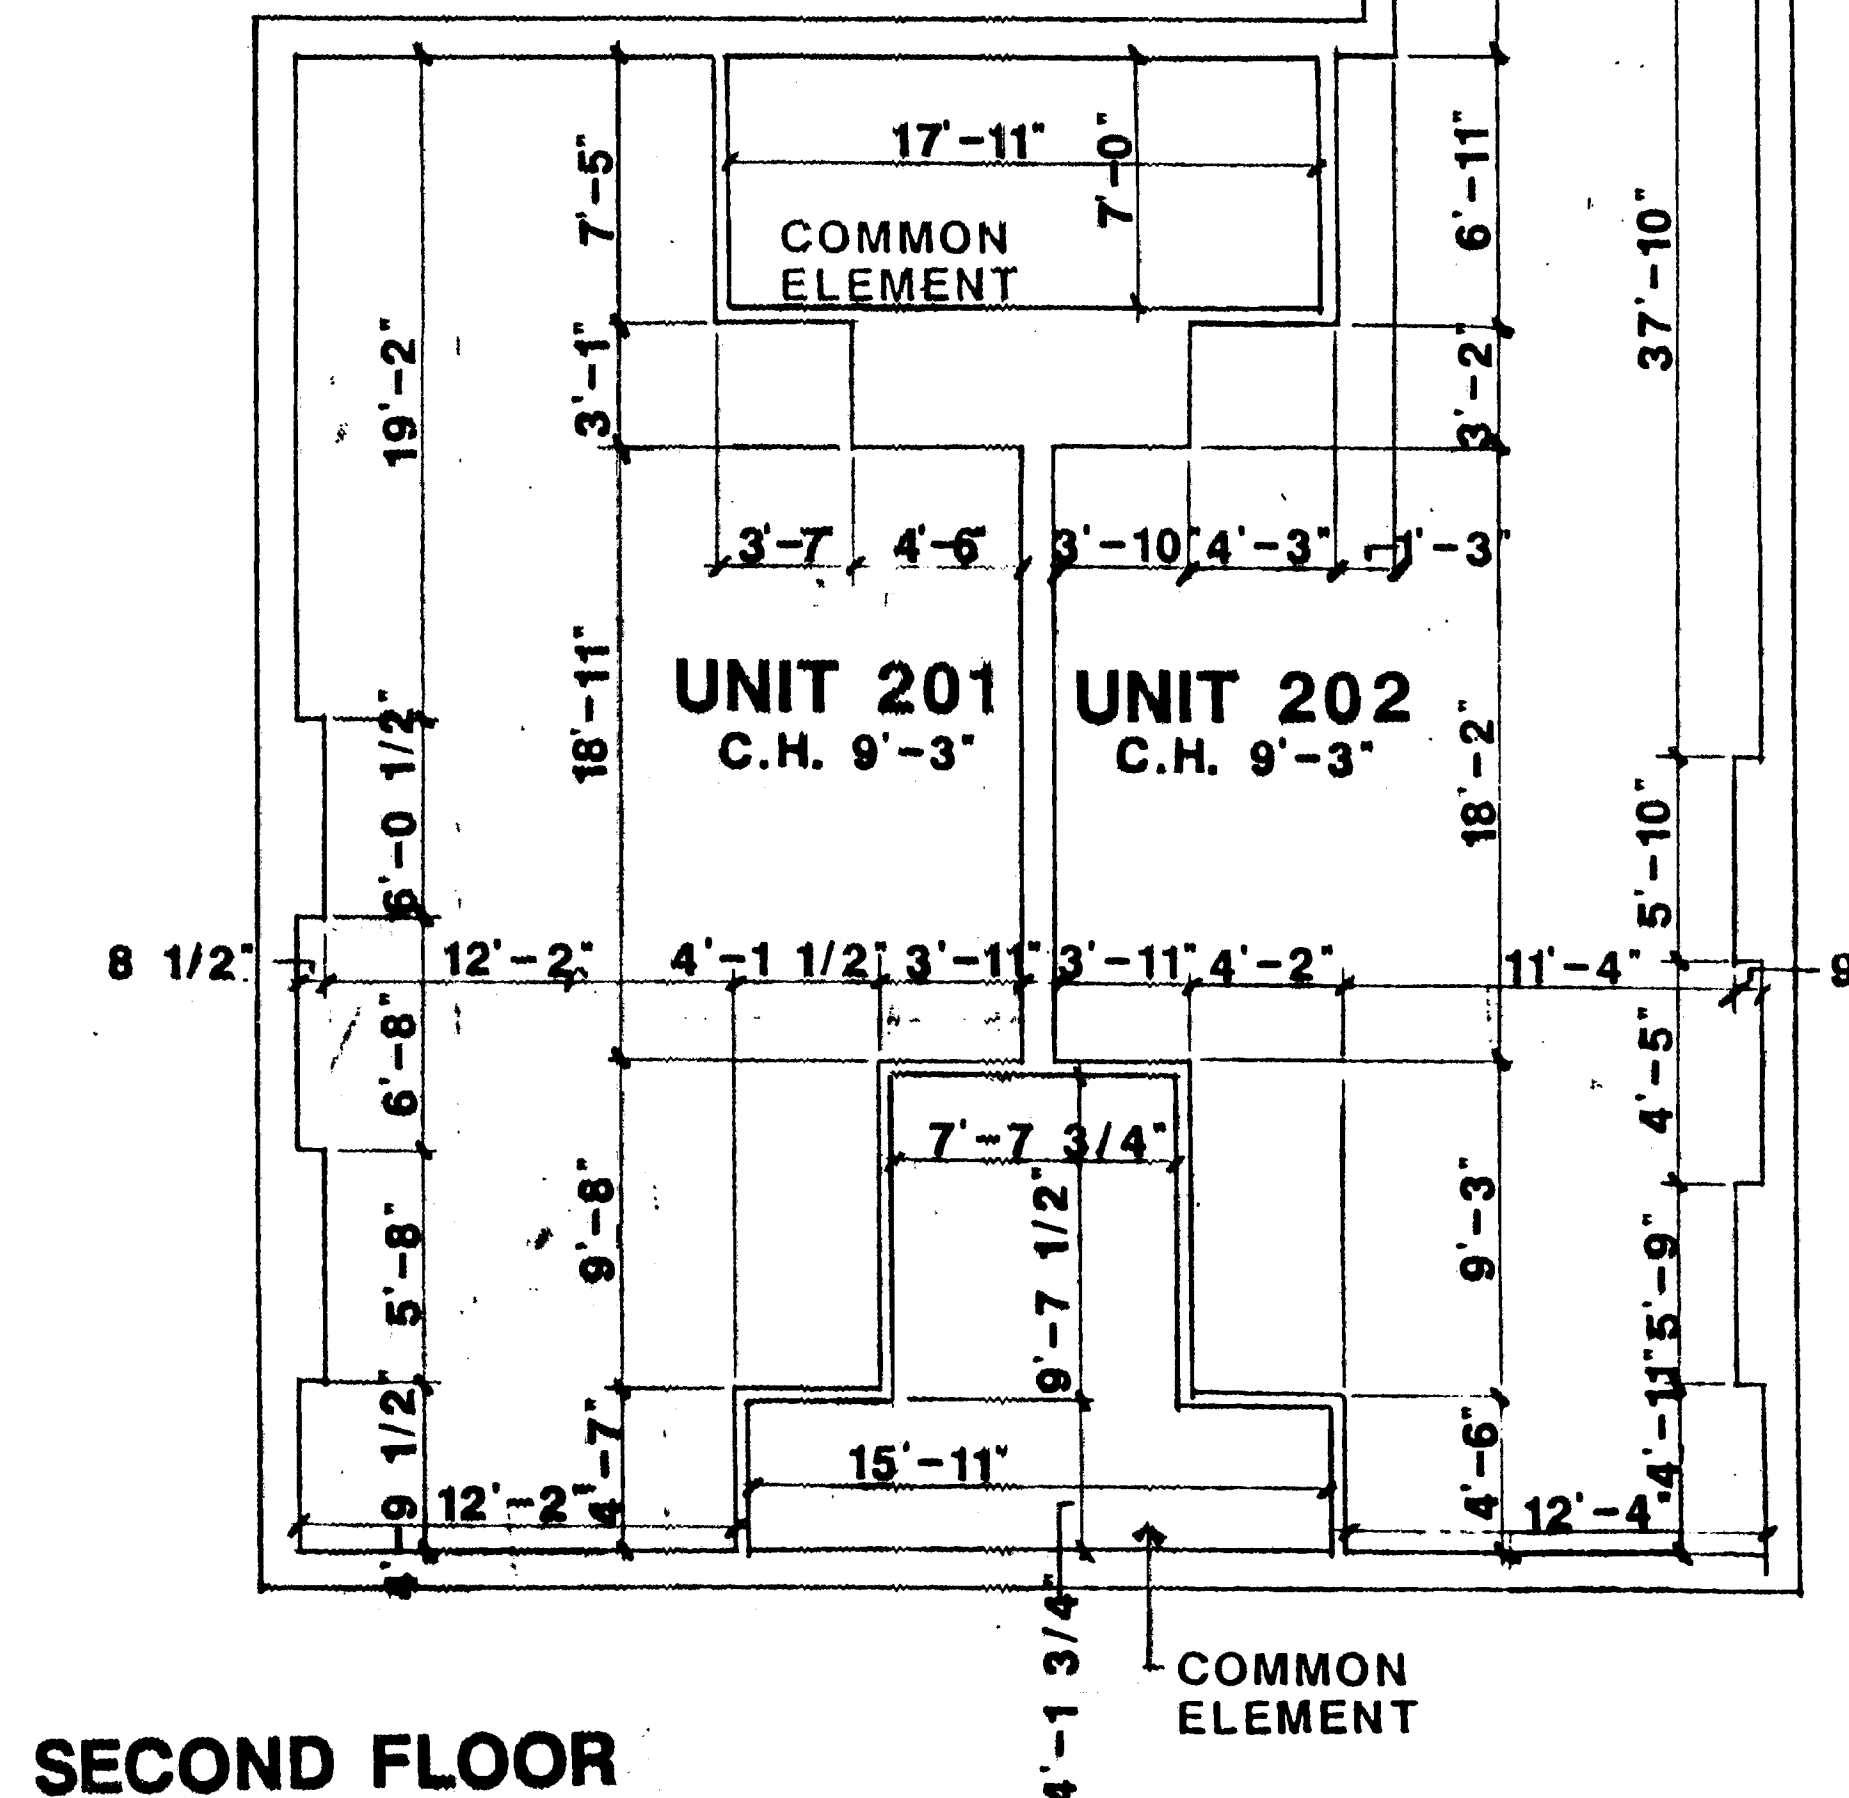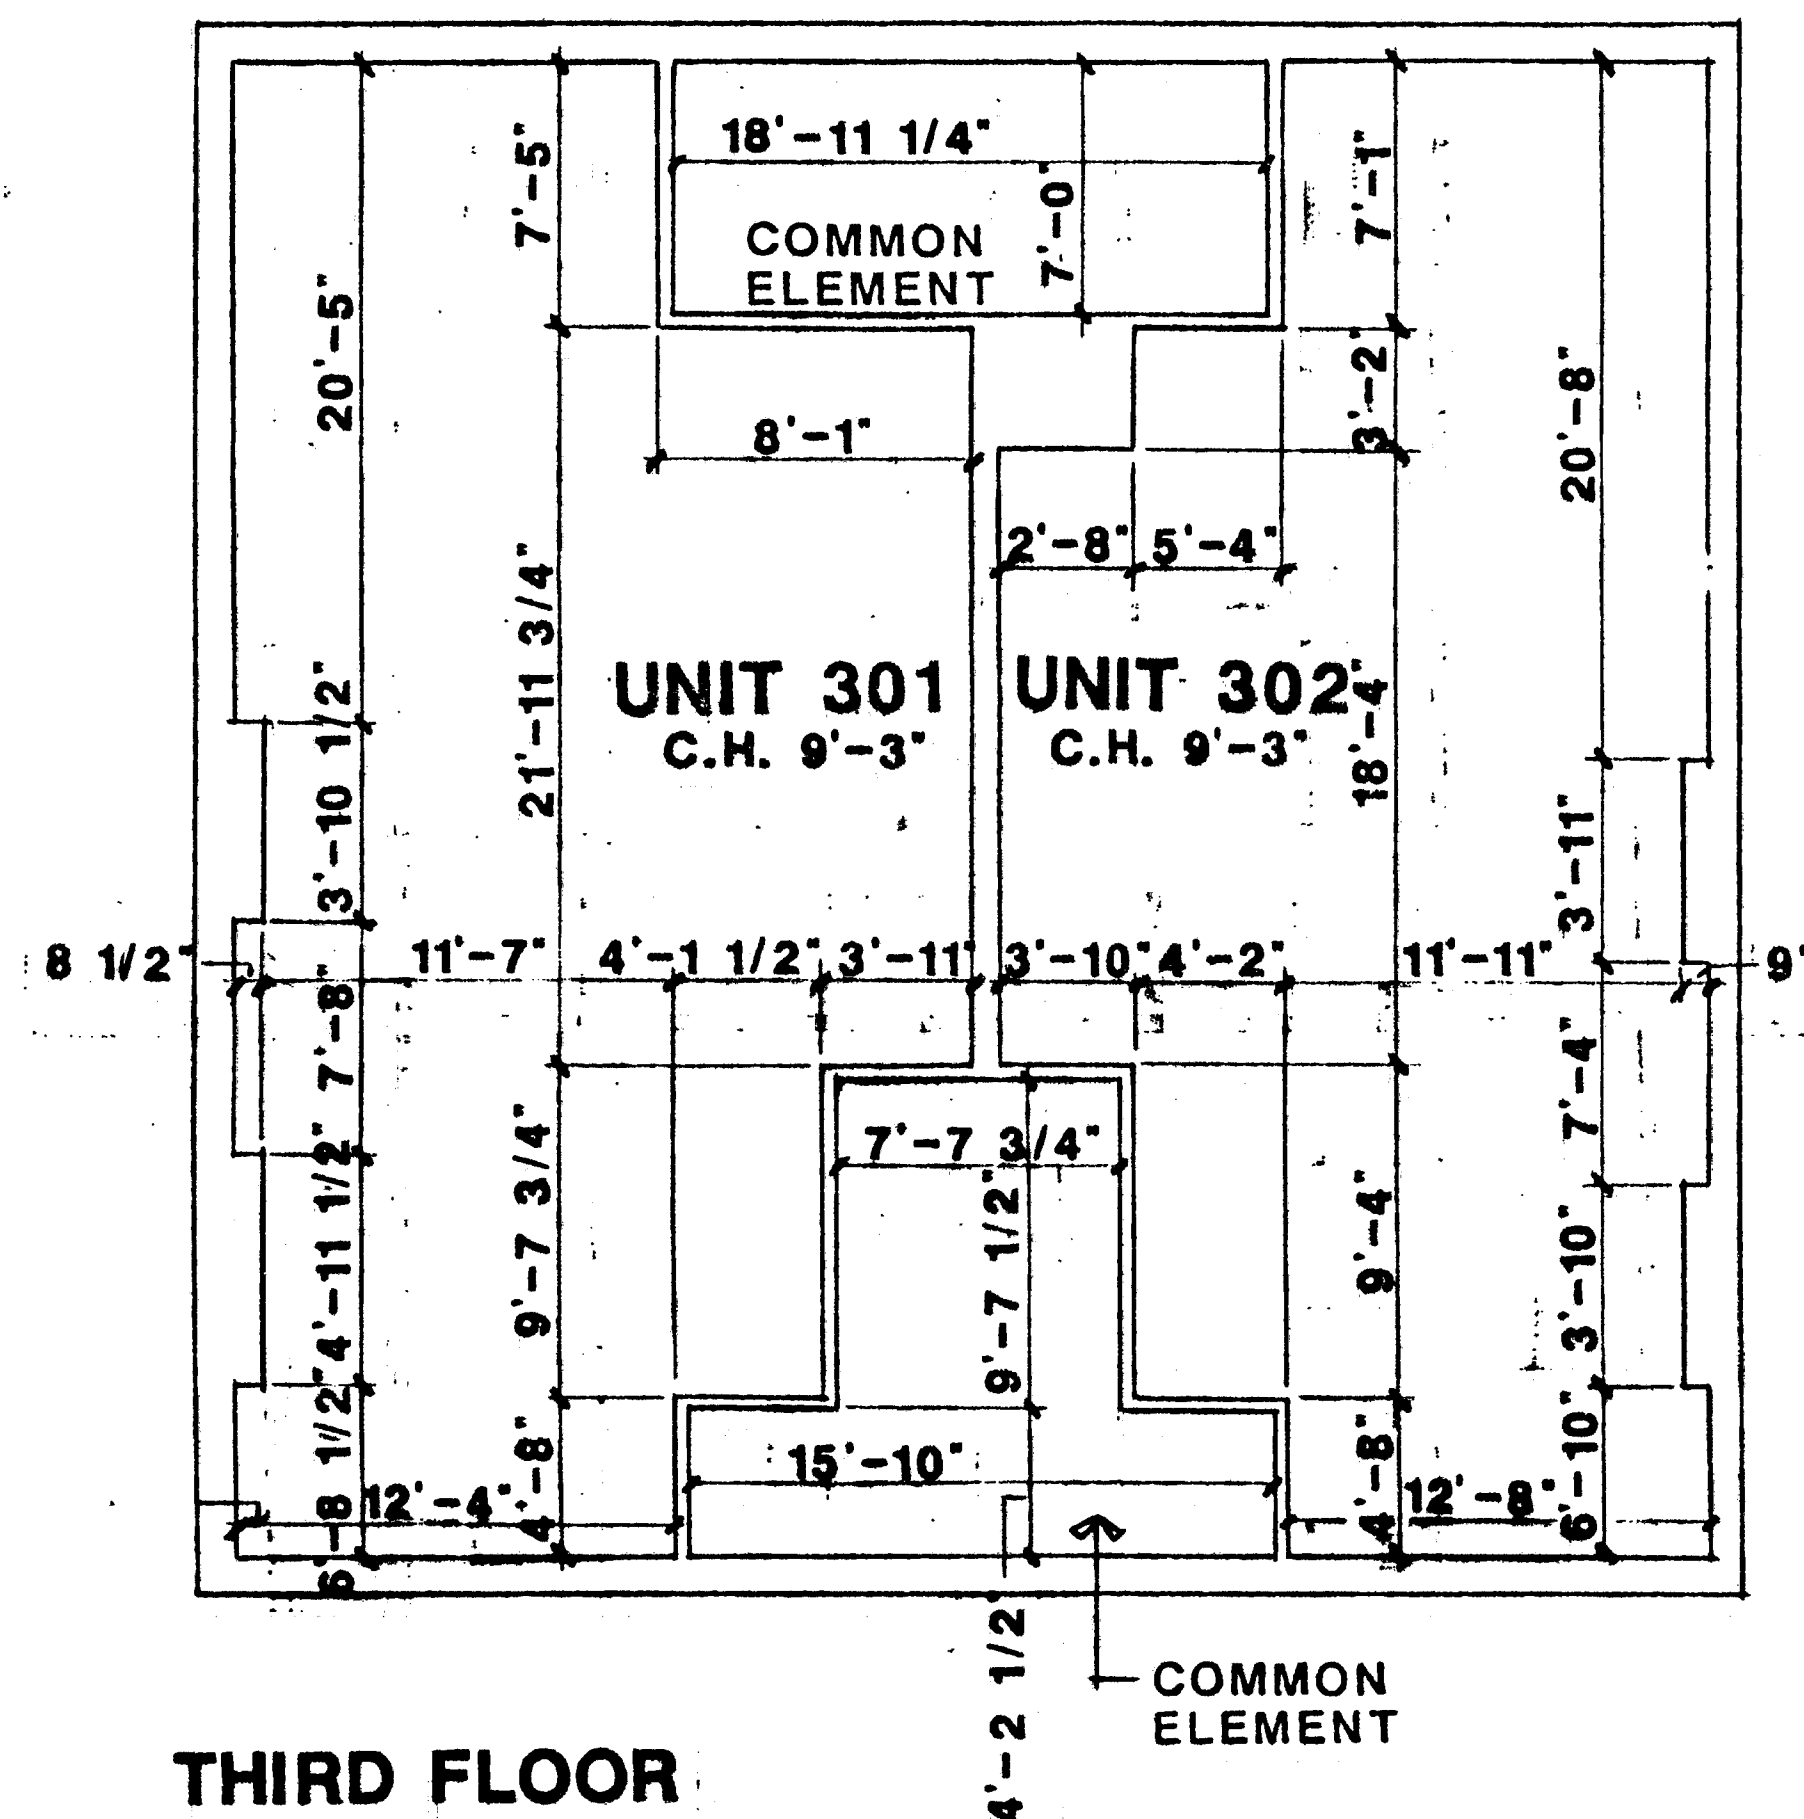

Condo Plan 107

