


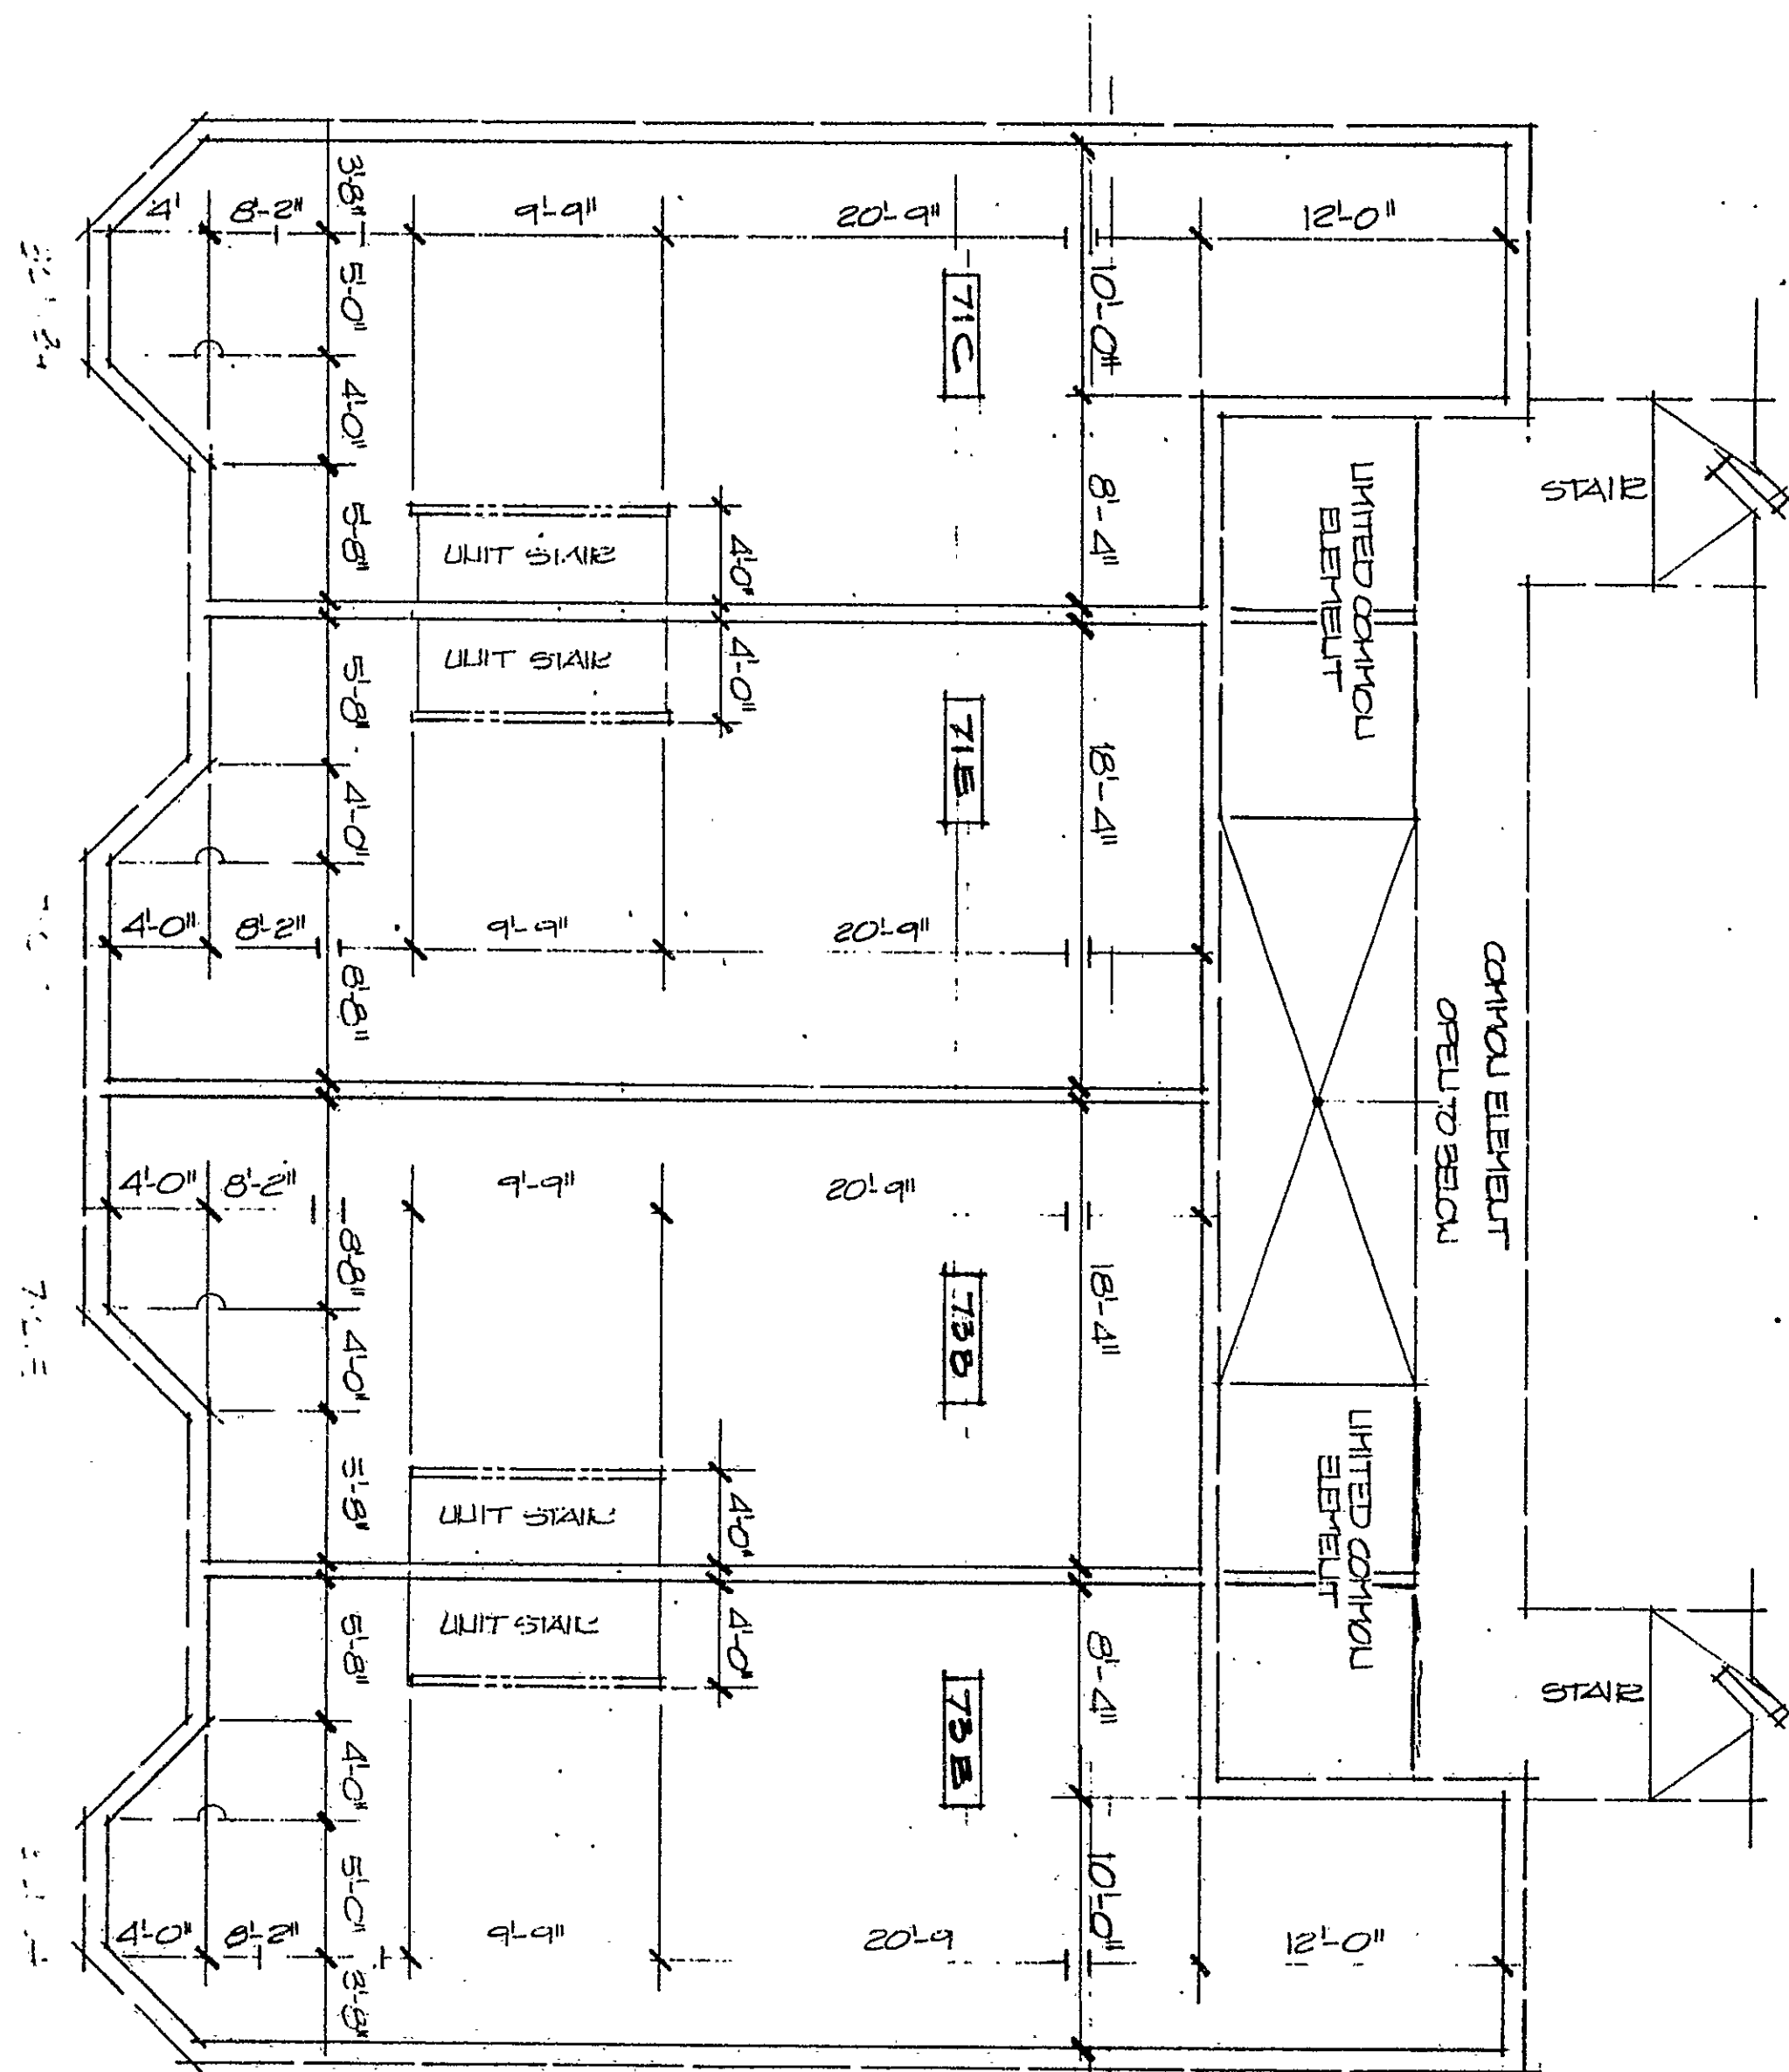

UNIT 71C 73E
= 821.04 S&FT. (THIS LEVEL ONLY)
UNIT 71E 73B
= 721.50 S&FT. (THIS LEVEL ONLY)
AREA

7. SECOND FLOOR RAU-LIHT BOUNDARIES.

0124 8 16 24

CREST REPROGRAPHICS
FIXED LINE MYLAR

SECOND FLOOR PLAN - UNIT BOUNDARIES

SCALE: $\frac{1}{8"} = 1'-0"$
DATE: 17 JANUARY 1995

THE UNDERSIGNED DOES HEREBY CERTIFY
THAT THESE PLANS CONTAIN INFORMATION DISCLOSED
BY SECTION 4A-228 (29) OF THE COMMON INTEREST
MEMBERSHIP ACT RELATING TO PLANS.

Robert B. Hall DATE

STANDARD RA. LICENSE #

THE WORD CERTIFY IS AN EXPRESSION OF PROFESSIONAL OPINION WHICH IS BASED ON HIS BEST KNOWLEDGE, INFORMATION AND BELIEF AND NOT SUCH IT CONSTITUTES NEITHER A GUARANTEE NOR WARRANTY EXPRESSED OR IMPLIED.

A hand-drawn diagram of a wall cross-section. It consists of three horizontal layers. The top layer is labeled 'UNIT BOUNDARY' with an arrow pointing to the top surface. The middle layer is labeled 'INTERIOR PARTITION WALL' with an arrow pointing to the bottom surface. The bottom layer is labeled 'EXTERIOR SURFACE' with an arrow pointing to the bottom surface.

SOME BEADBLANKS, COLUMNS
+ UTILITIES MAY EXIST + NOT BE
SIMILAR.

35

200 N. H 87-102

all contractors shall verify all existing conditions, materials, and dimensions before completing pricing; ordering, fabricating, and/or assembling any/all parts of the work.

VILLA COGLI P.O.B. DOCUMENTS
71-73 CHESTNUT STREET
HARTFORD, CT.
ROBERT B. HUED AIA ARCHITECT

the architects

