

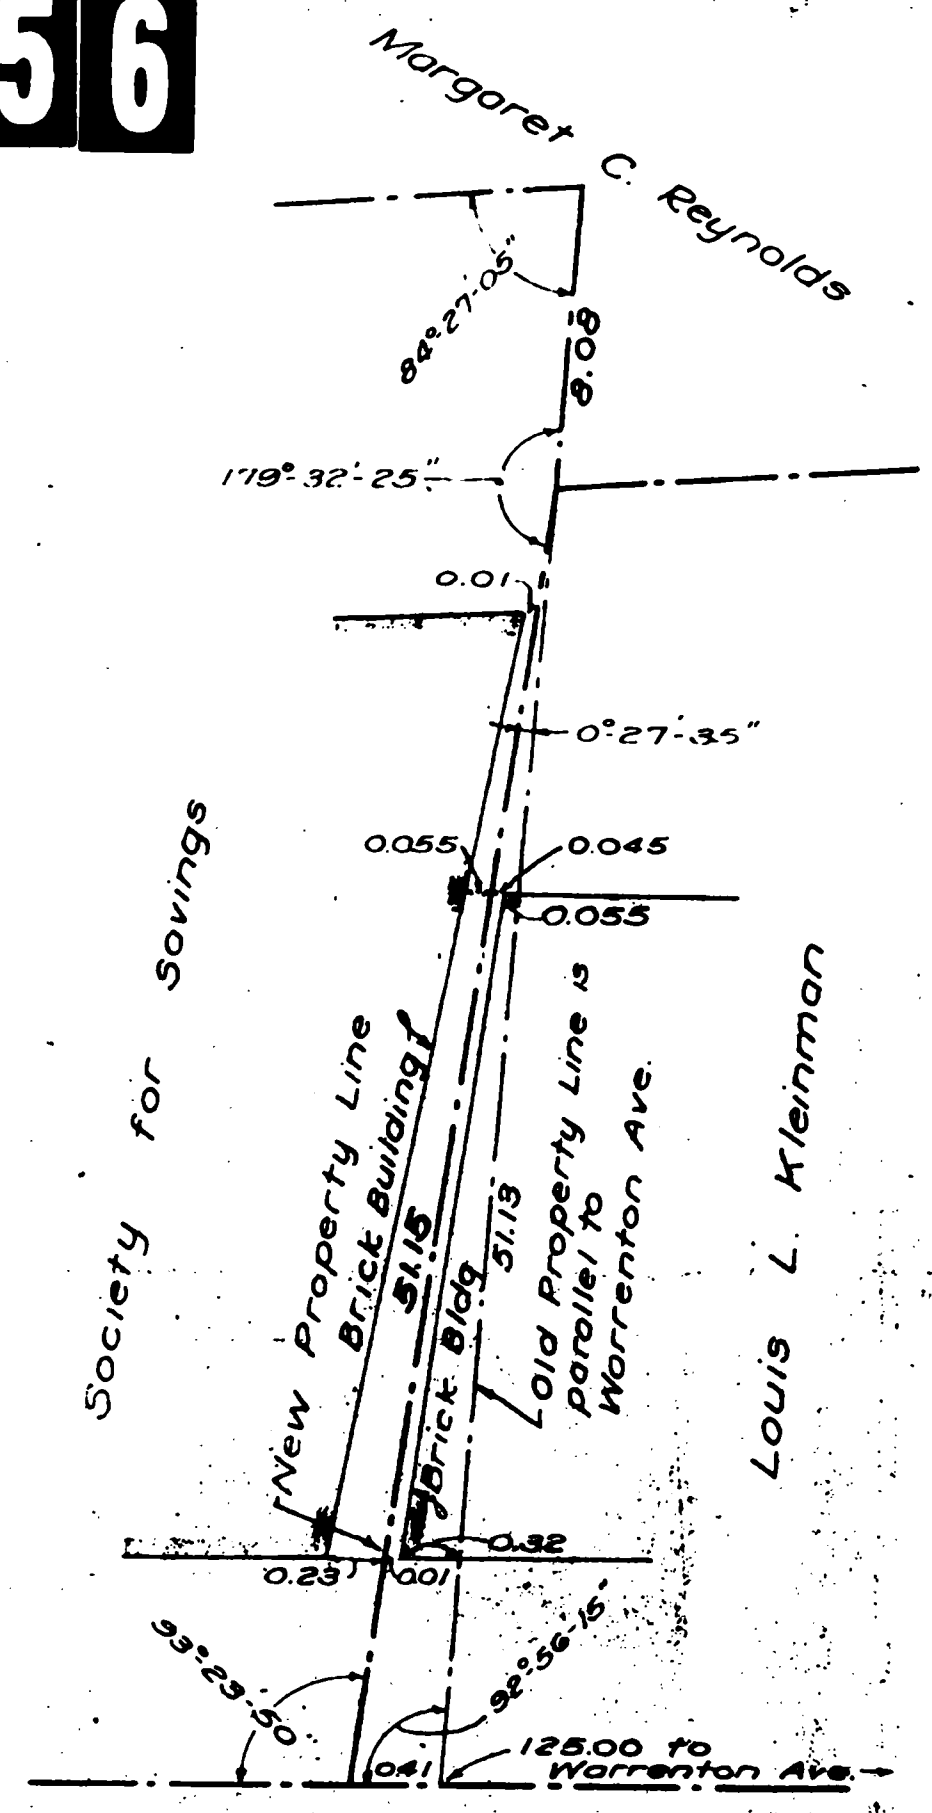
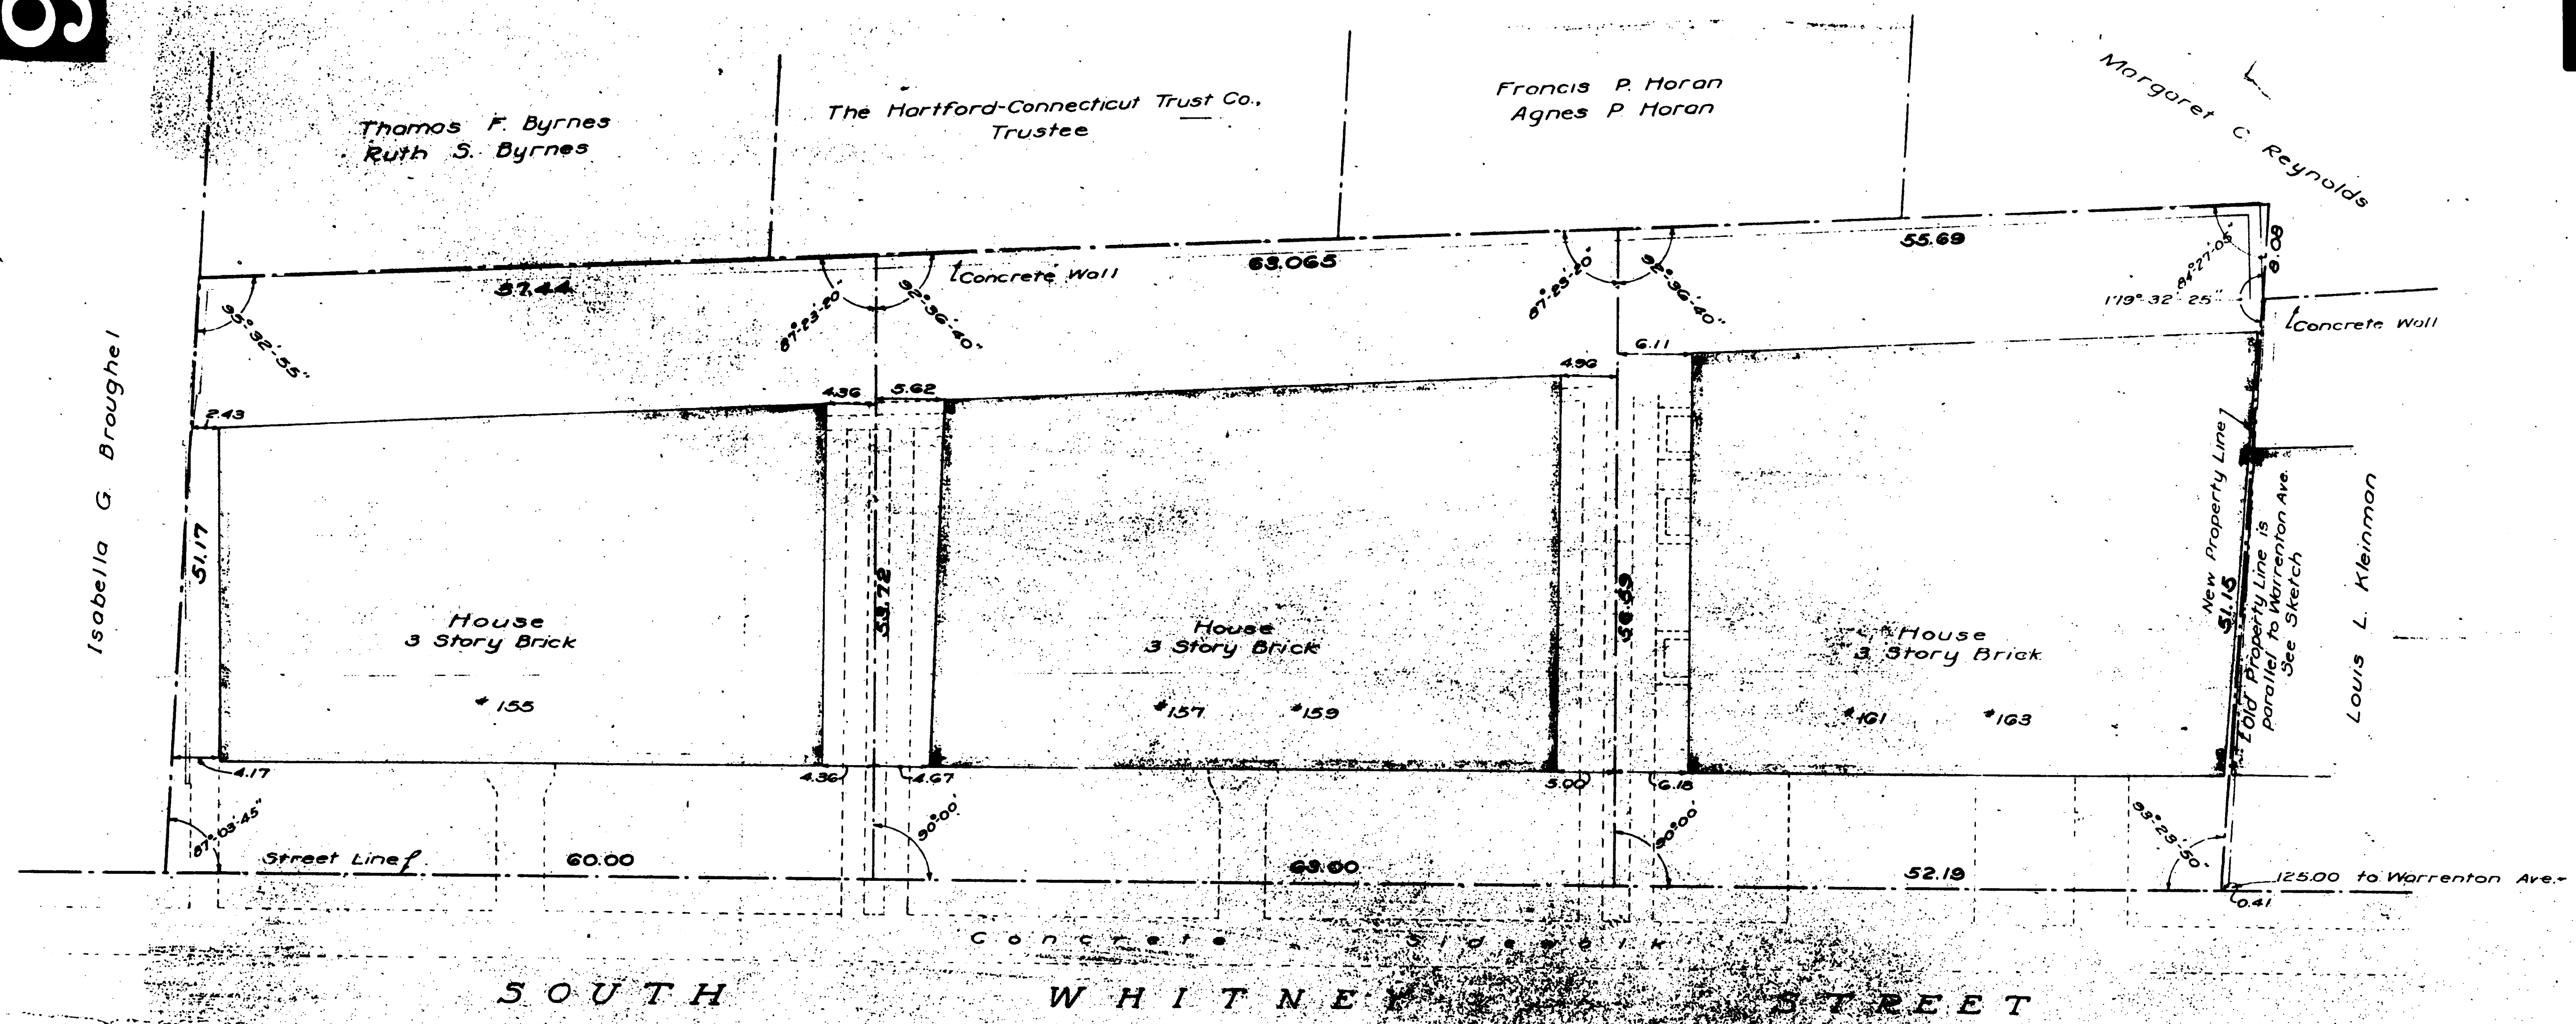


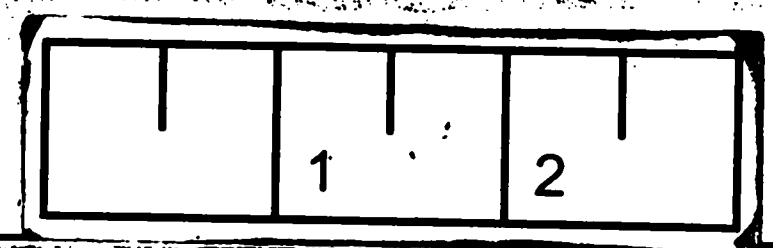


Sketch Not to Scale
Property to be conveyed
to
Louis L. Kleinman

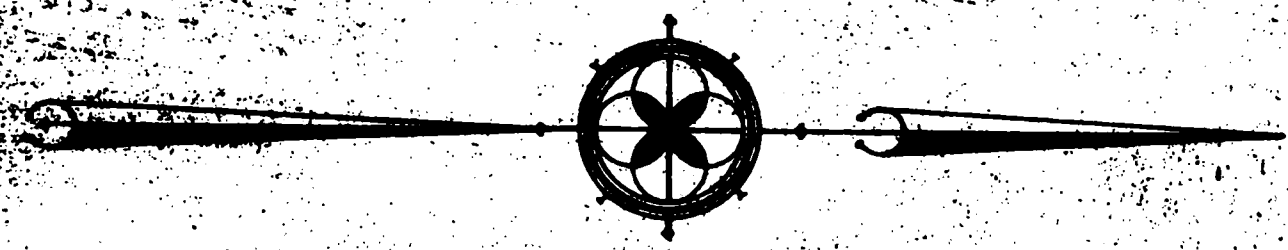

PROPERTY OF
SOCIETY FOR SAVINGS
HARTFORD, CONN.
Scale 1"=10' Jan. 1938.

Certified substantially correct
Henry Wolcott Buck
By *J. S. [Signature]*
Chief Engineer

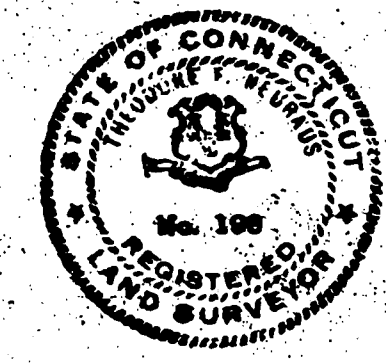

HENRY WOLCOTT BUCK
CIVIL ENGINEER
HARTFORD, CONN.
COMM. NO. 4708-G