


CONN. GENERAL LIFE INSURANCE CO.

HARTFORD NATIONAL BANK & TRUST CO.

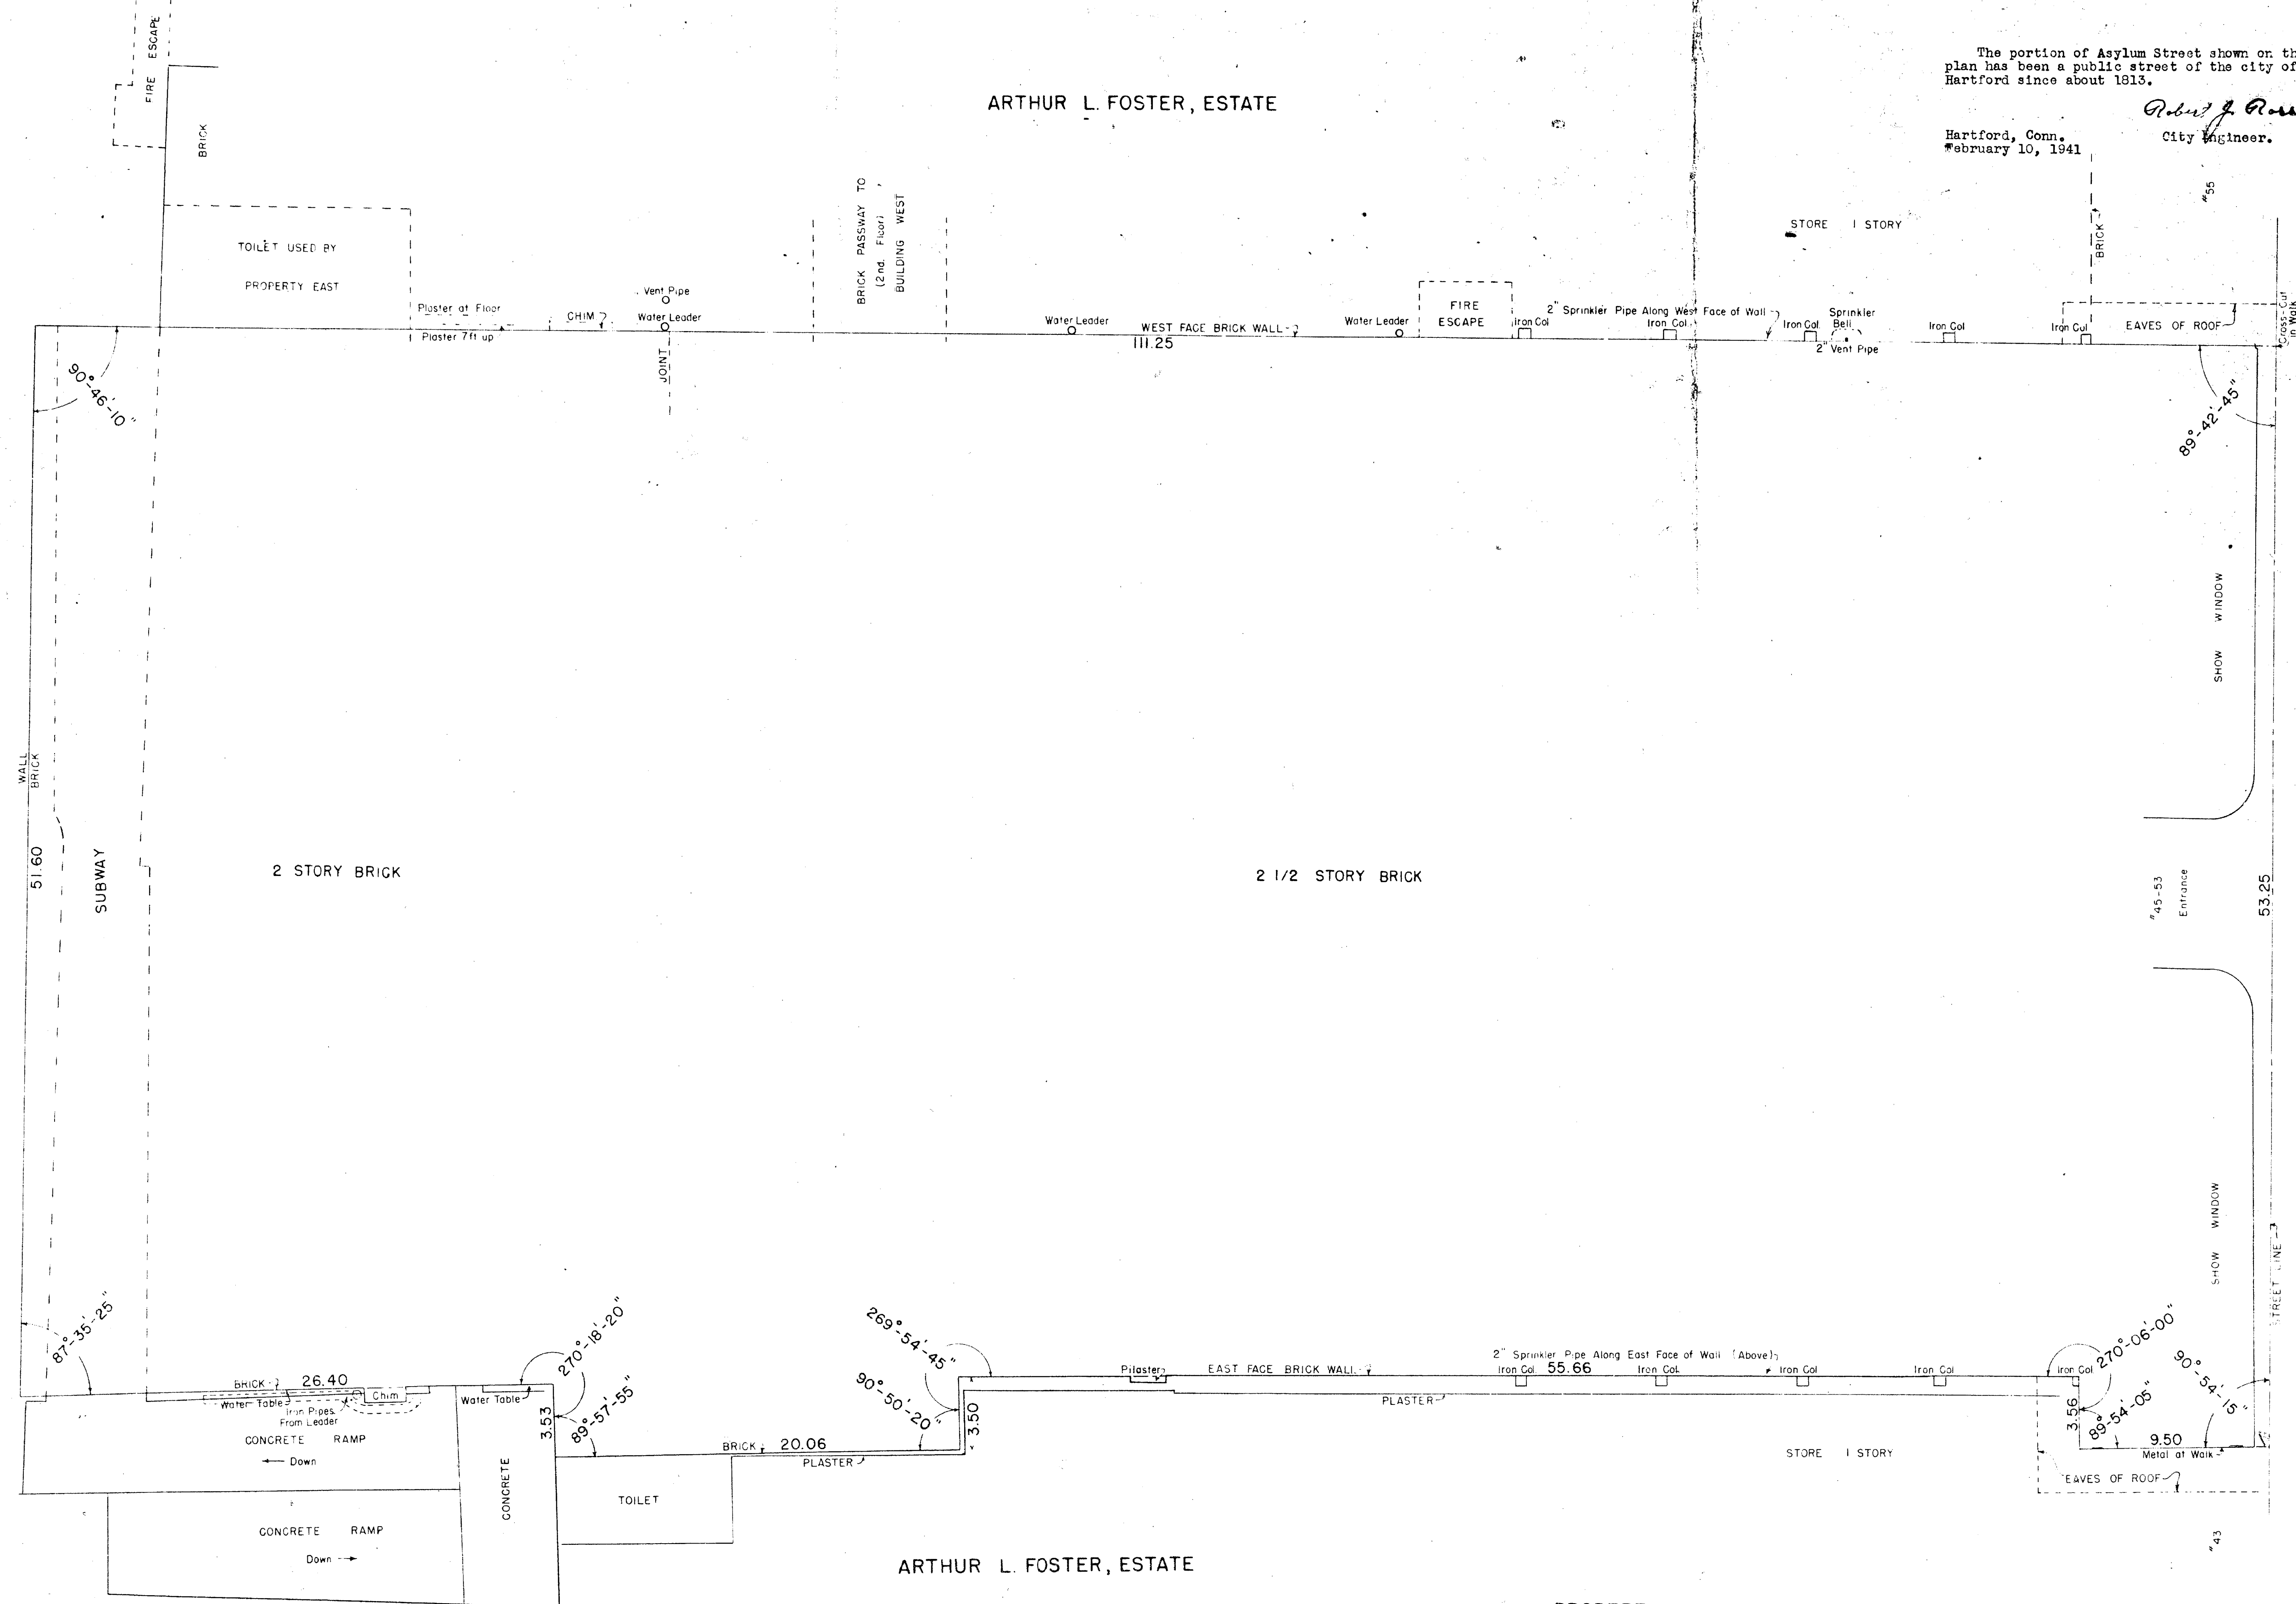

ARTHUR L. FOSTER, ESTATE

The portion of Asylum Street shown on this plan has been a public street of the city of Hartford since about 1813.

Hartford, Conn.
February 10, 1941

Robert J. Rowe
City Engineer.

ARTHUR L. FOSTER, ESTATE

PROPERTY OF
ARTHUR L. FOSTER, ESTATE
ASYLUM STREET
HARTFORD, CONN.

SCALE: 1 INCH=4 FEET FEB. 1941

PETERSEN AND HOFFMAN, ENG'RS.
SUCCESSORS TO SPENCER & WASHBURN, INC.

NOTE:
STREET LINE STAKED BY CITY ENGINEERING DEPT.

WE HEREBY CERTIFY THAT THIS MAP IS SUBSTANTIALLY CORRECT

Edward A. Peterson
Edward J. Hoffman

TOWN ENGINEERING OFFICE
RECEIVED
FEB. 10 1941
William J. Hall
Town Clerk
HARTFORD, CONN.