

F. PERRY CLOSE
CITY ENGINEER
HARTFORD, CONN.

GILLETTE



STREET

AVENUE

ASYLUM

STREET

NILES

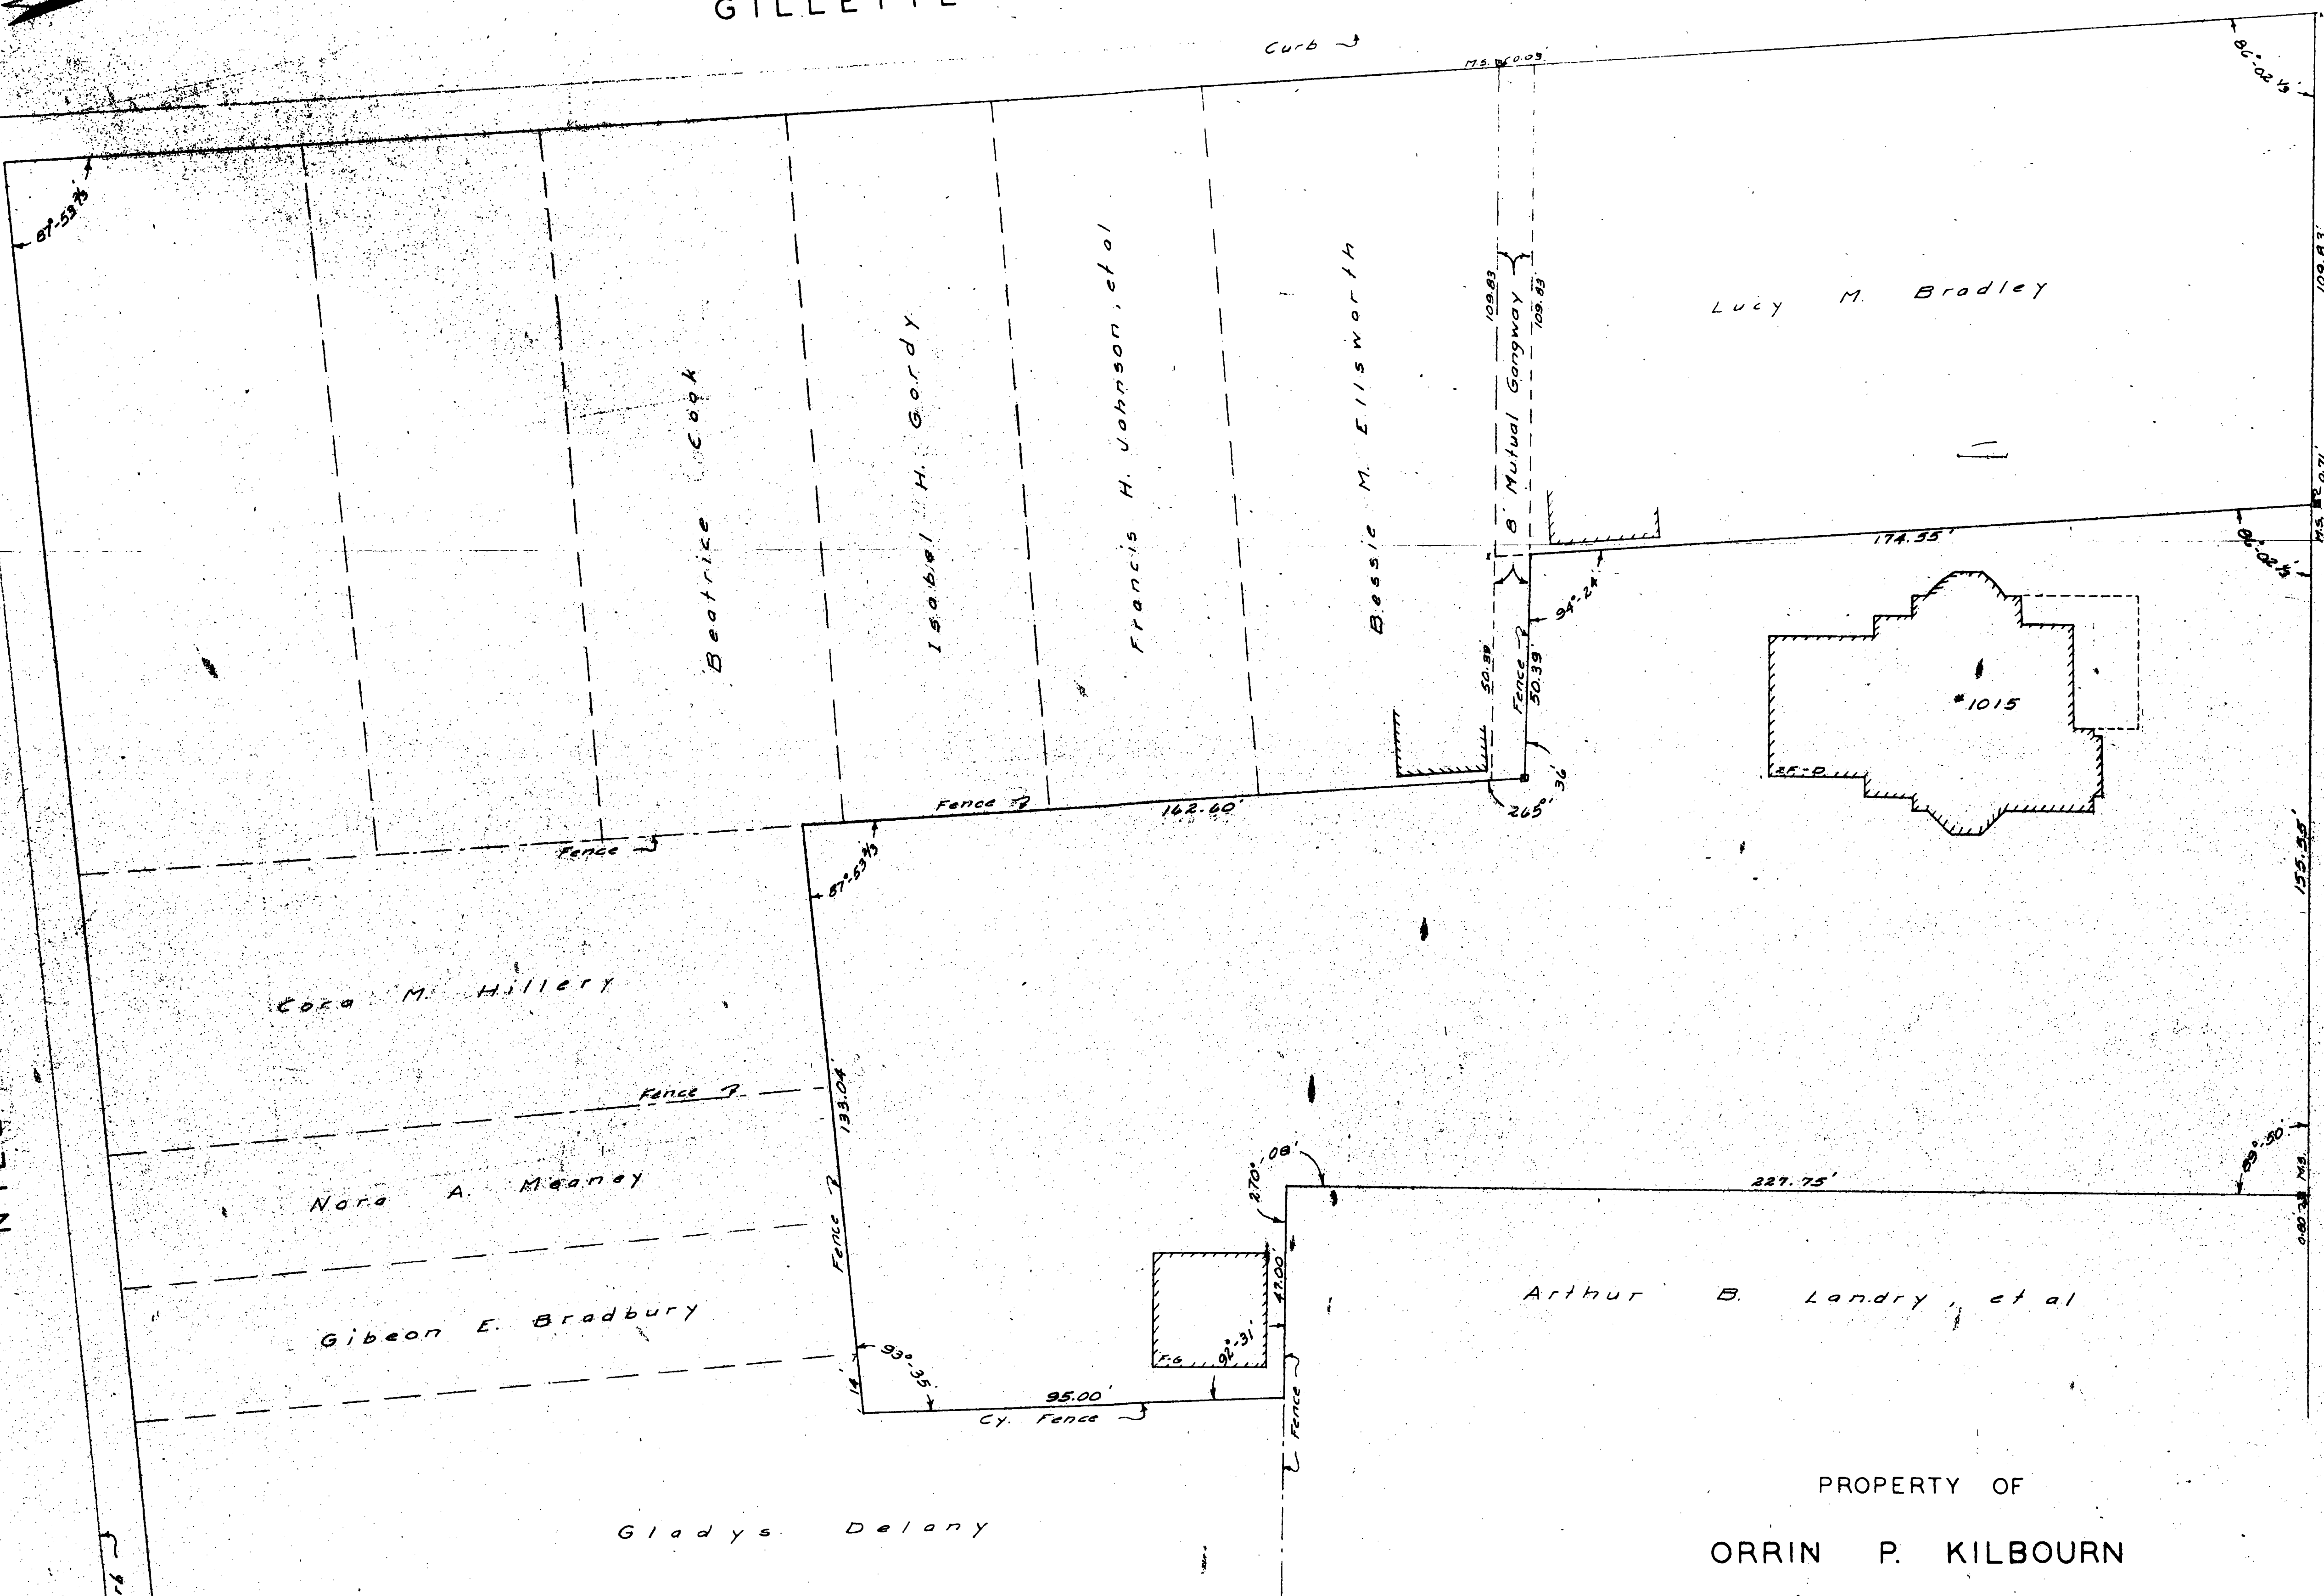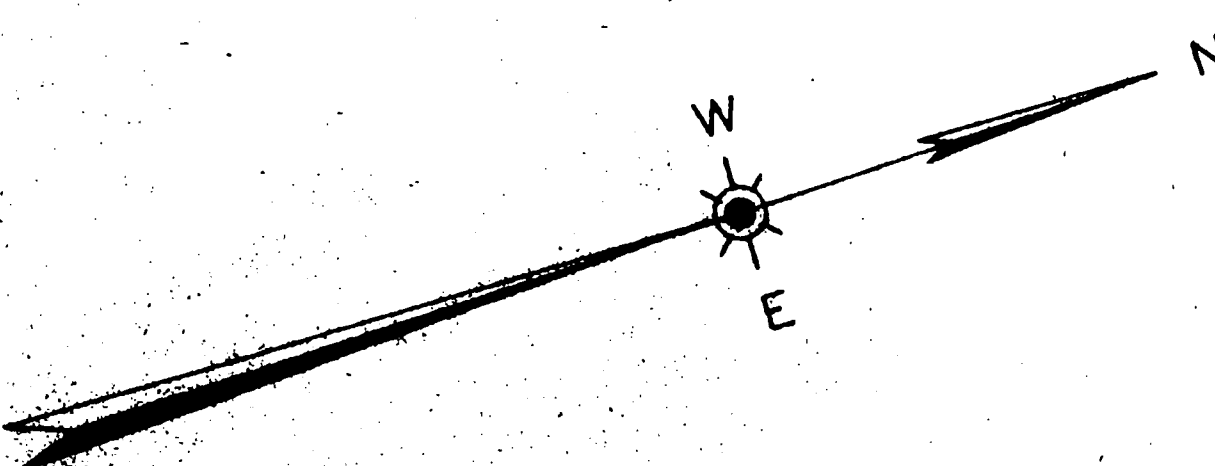

PROPERTY OF

ORRIN P. KILBOURN

HARTFORD

CONNECTICUT

SCALE: 1" = 20'

MARCH 1941