


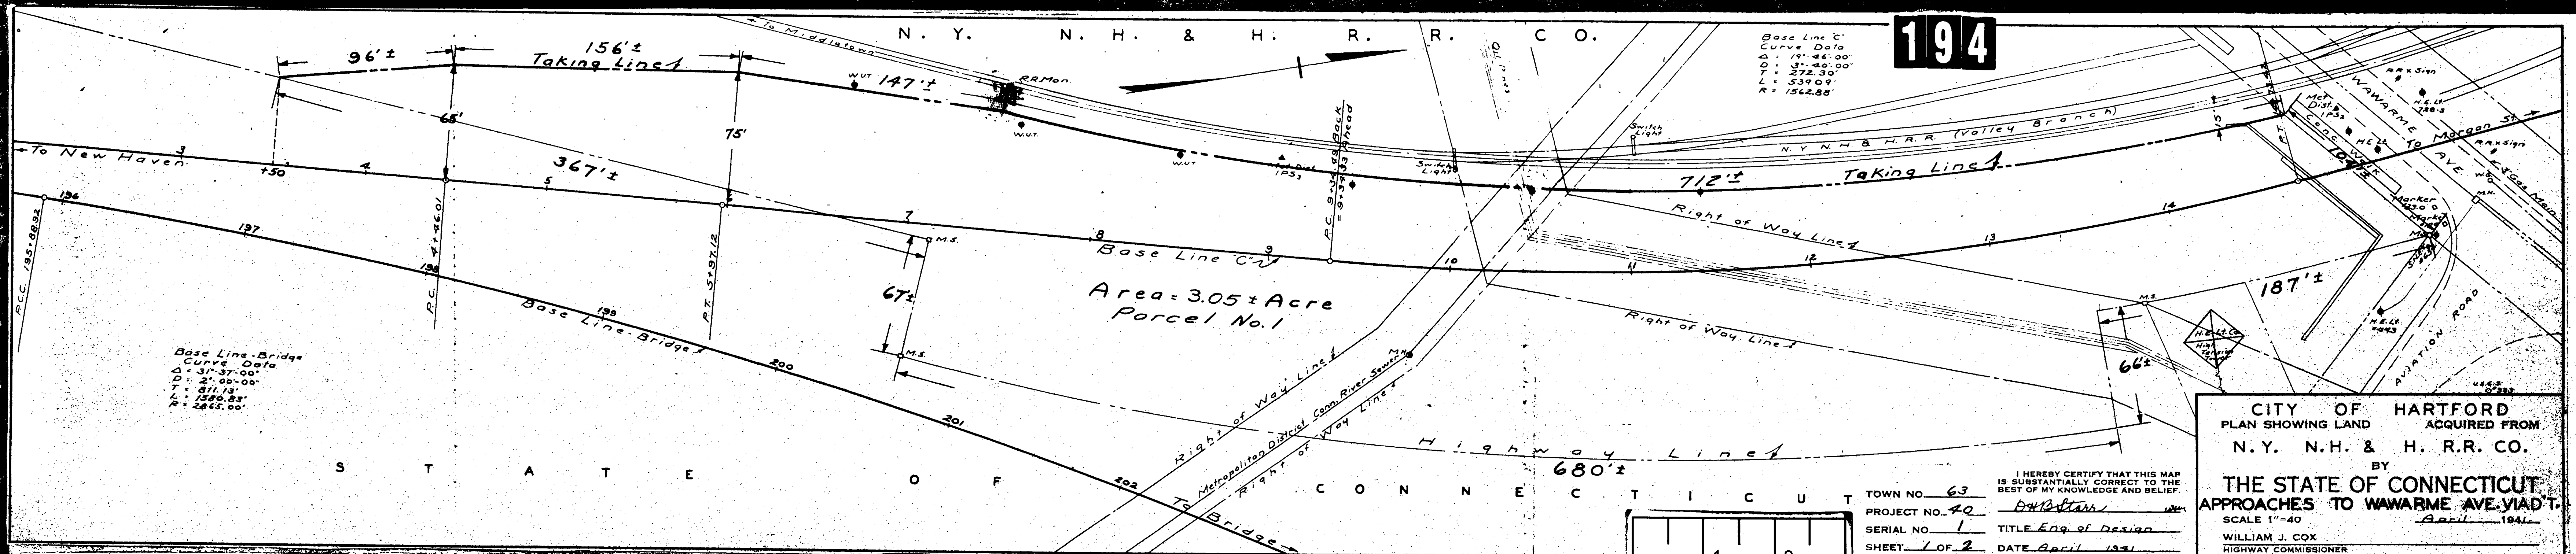

194

Base Line C
Curve Data
Δ = 19° 46' 00"
D = 3° 40' 00"
T = 272.30'
L = 539.09'
R = 1562.88'

Base Line - Bridge
Curve Data
Δ = 31° 37' 00"
D = 2° 00' 00"
T = 811.13'
L = 1580.83'
R = 2865.00'

I HEREBY CERTIFY THAT THIS MAP
IS SUBSTANTIALLY CORRECT TO THE
BEST OF MY KNOWLEDGE AND BELIEF.

TOWN NO. 63
PROJECT NO. 40
SERIAL NO. 1
SHEET 1 OF 2
DATE April 1941

CITY OF HARTFORD
PLAN SHOWING LAND
ACQUIRED FROM
N.Y. N.H. & H. R.R. CO.
BY
THE STATE OF CONNECTICUT
APPROACHES TO WAWARRIE AVE VIADUCT
SCALE 1"=40'
WILLIAM J. COX
HIGHWAY COMMISSIONER

