



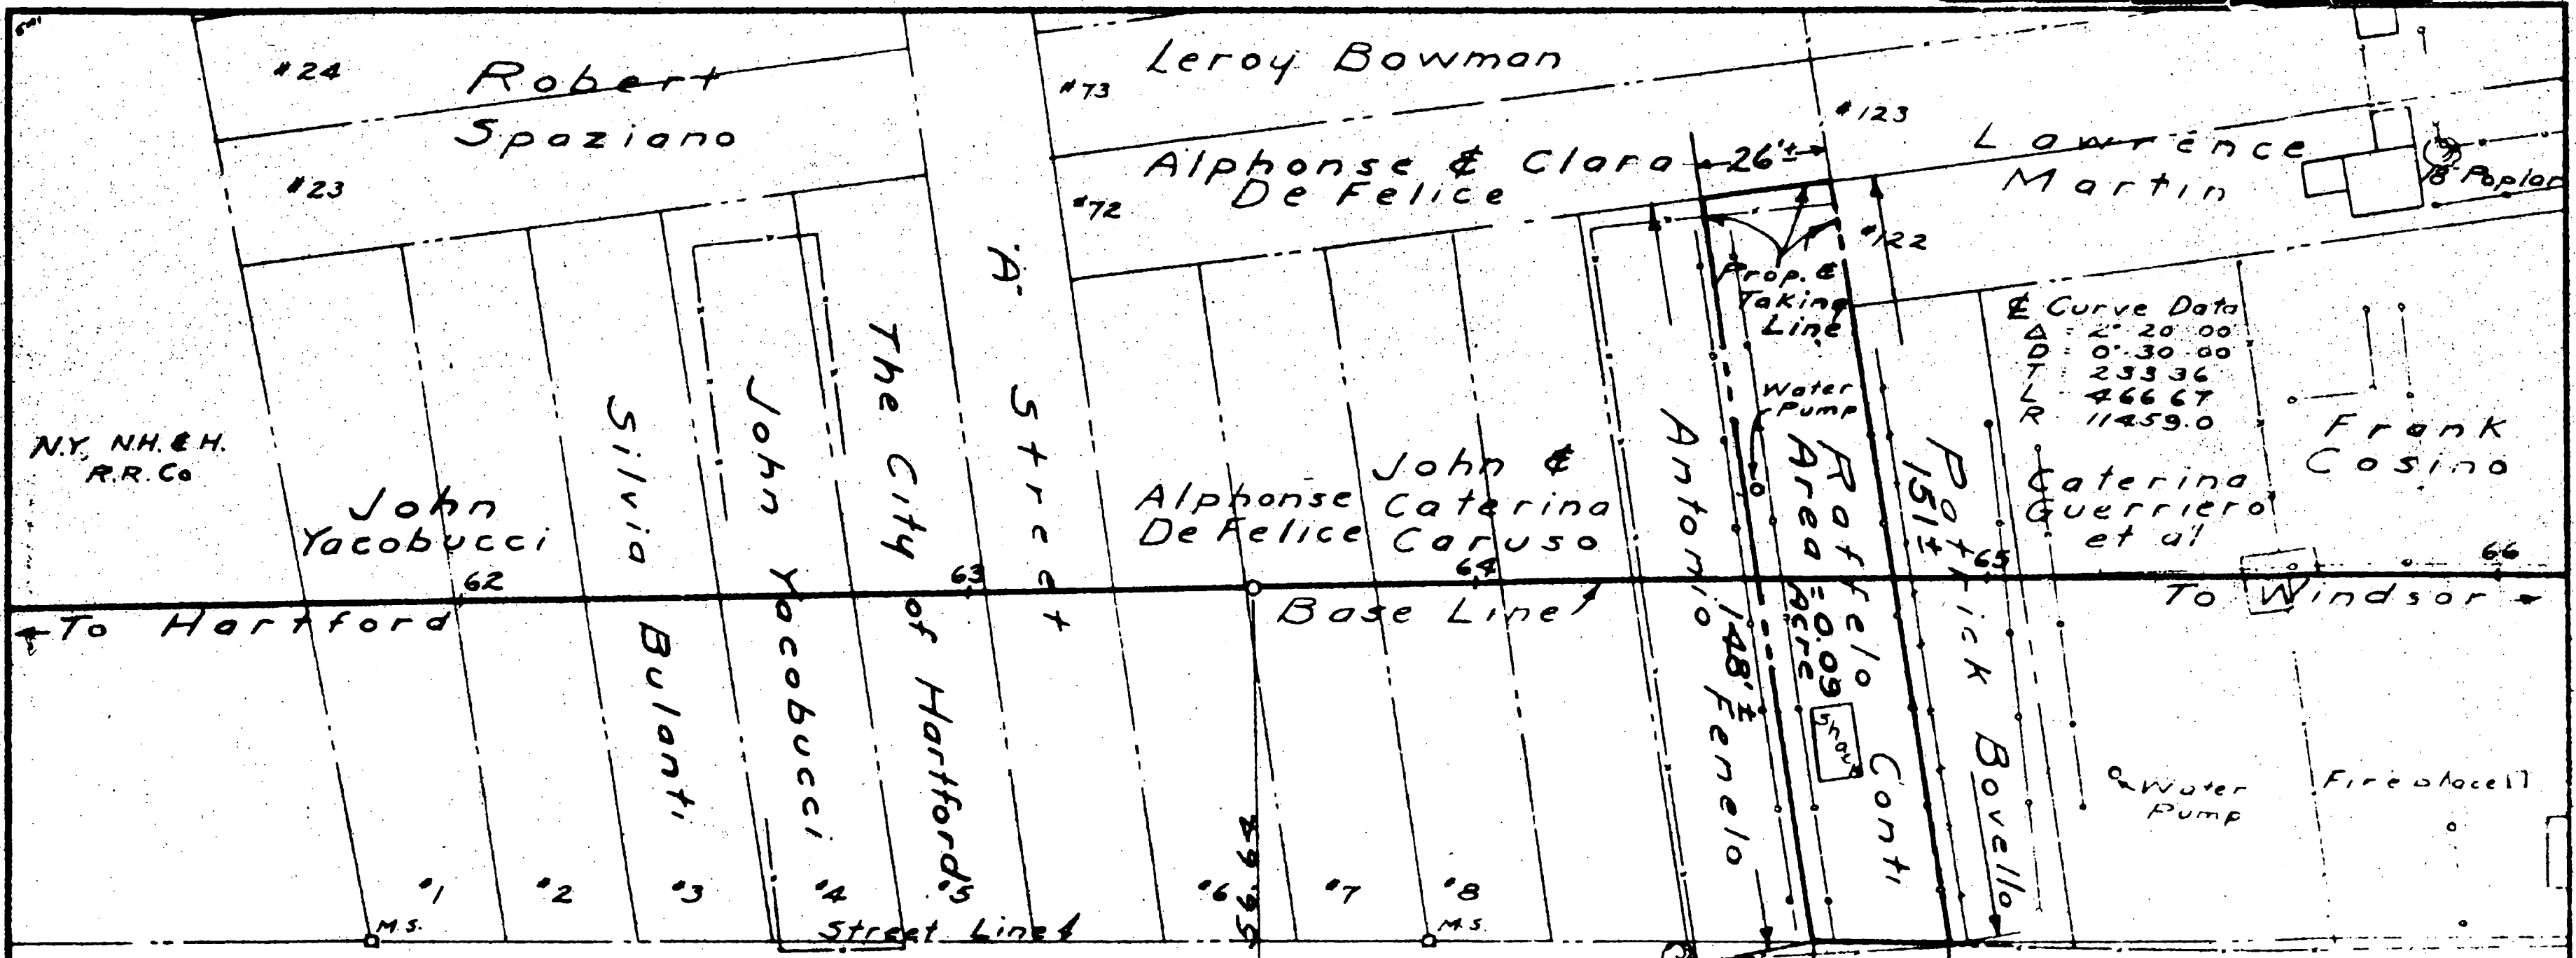

Curve Data
 Δ = 2° 20' 00"
 D = 0° 30' 00"
 T = 233.36
 L = 466.67
 R = 11459.0

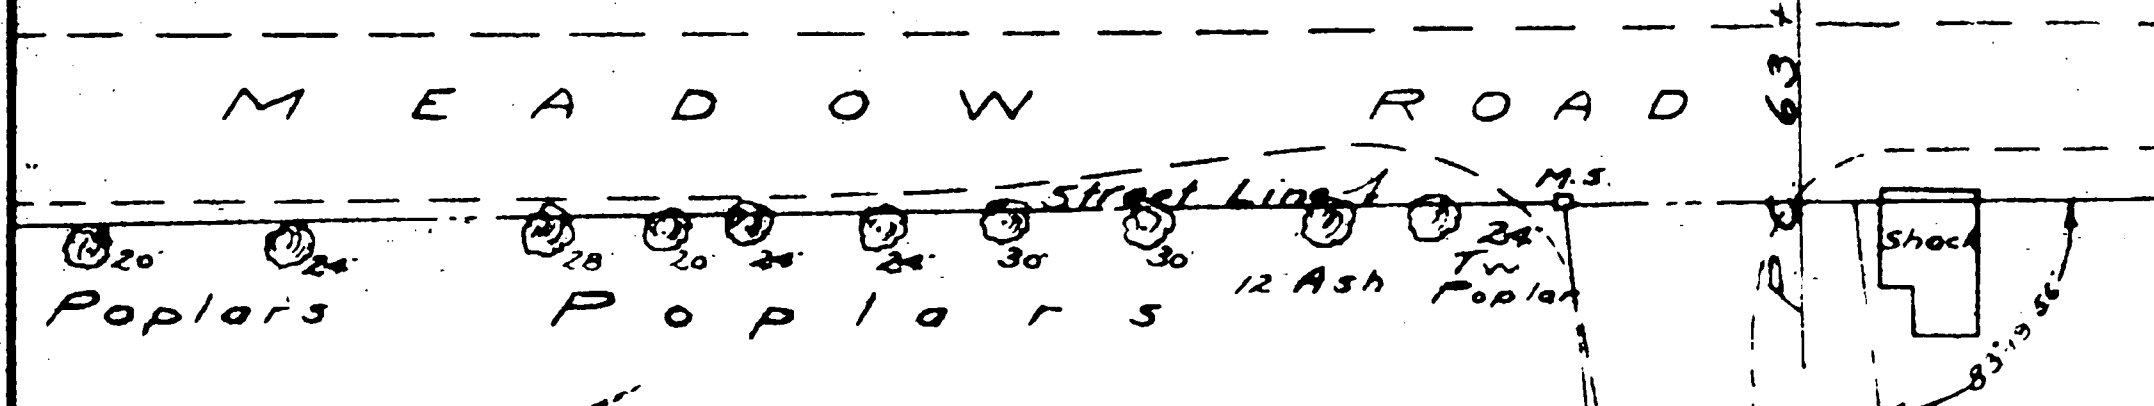

I HEREBY CERTIFY THAT THIS MAP IS SUBSTANTIALLY CORRECT TO THE BEST OF MY KNOWLEDGE AND BELIEF.

W. J. Starr ewj

TOWN NO. 63
 PROJECT NO. 30
 SERIAL NO. 10
 SHEET 1 OF 1

TITLE Eng. of Design
 DATE April 1941

CITY OF HARTFORD

PLAN SHOWING LAND TO BE ACQUIRED FROM

RAFFELLO CONTI

BY

THE STATE OF CONNECTICUT

RIVERFRONT BOULEVARD
(NORTH MEADOWS)

SCALE 1" = 40'

WILLIAM J. COX
HIGHWAY COMMISSIONER

	1	2	