


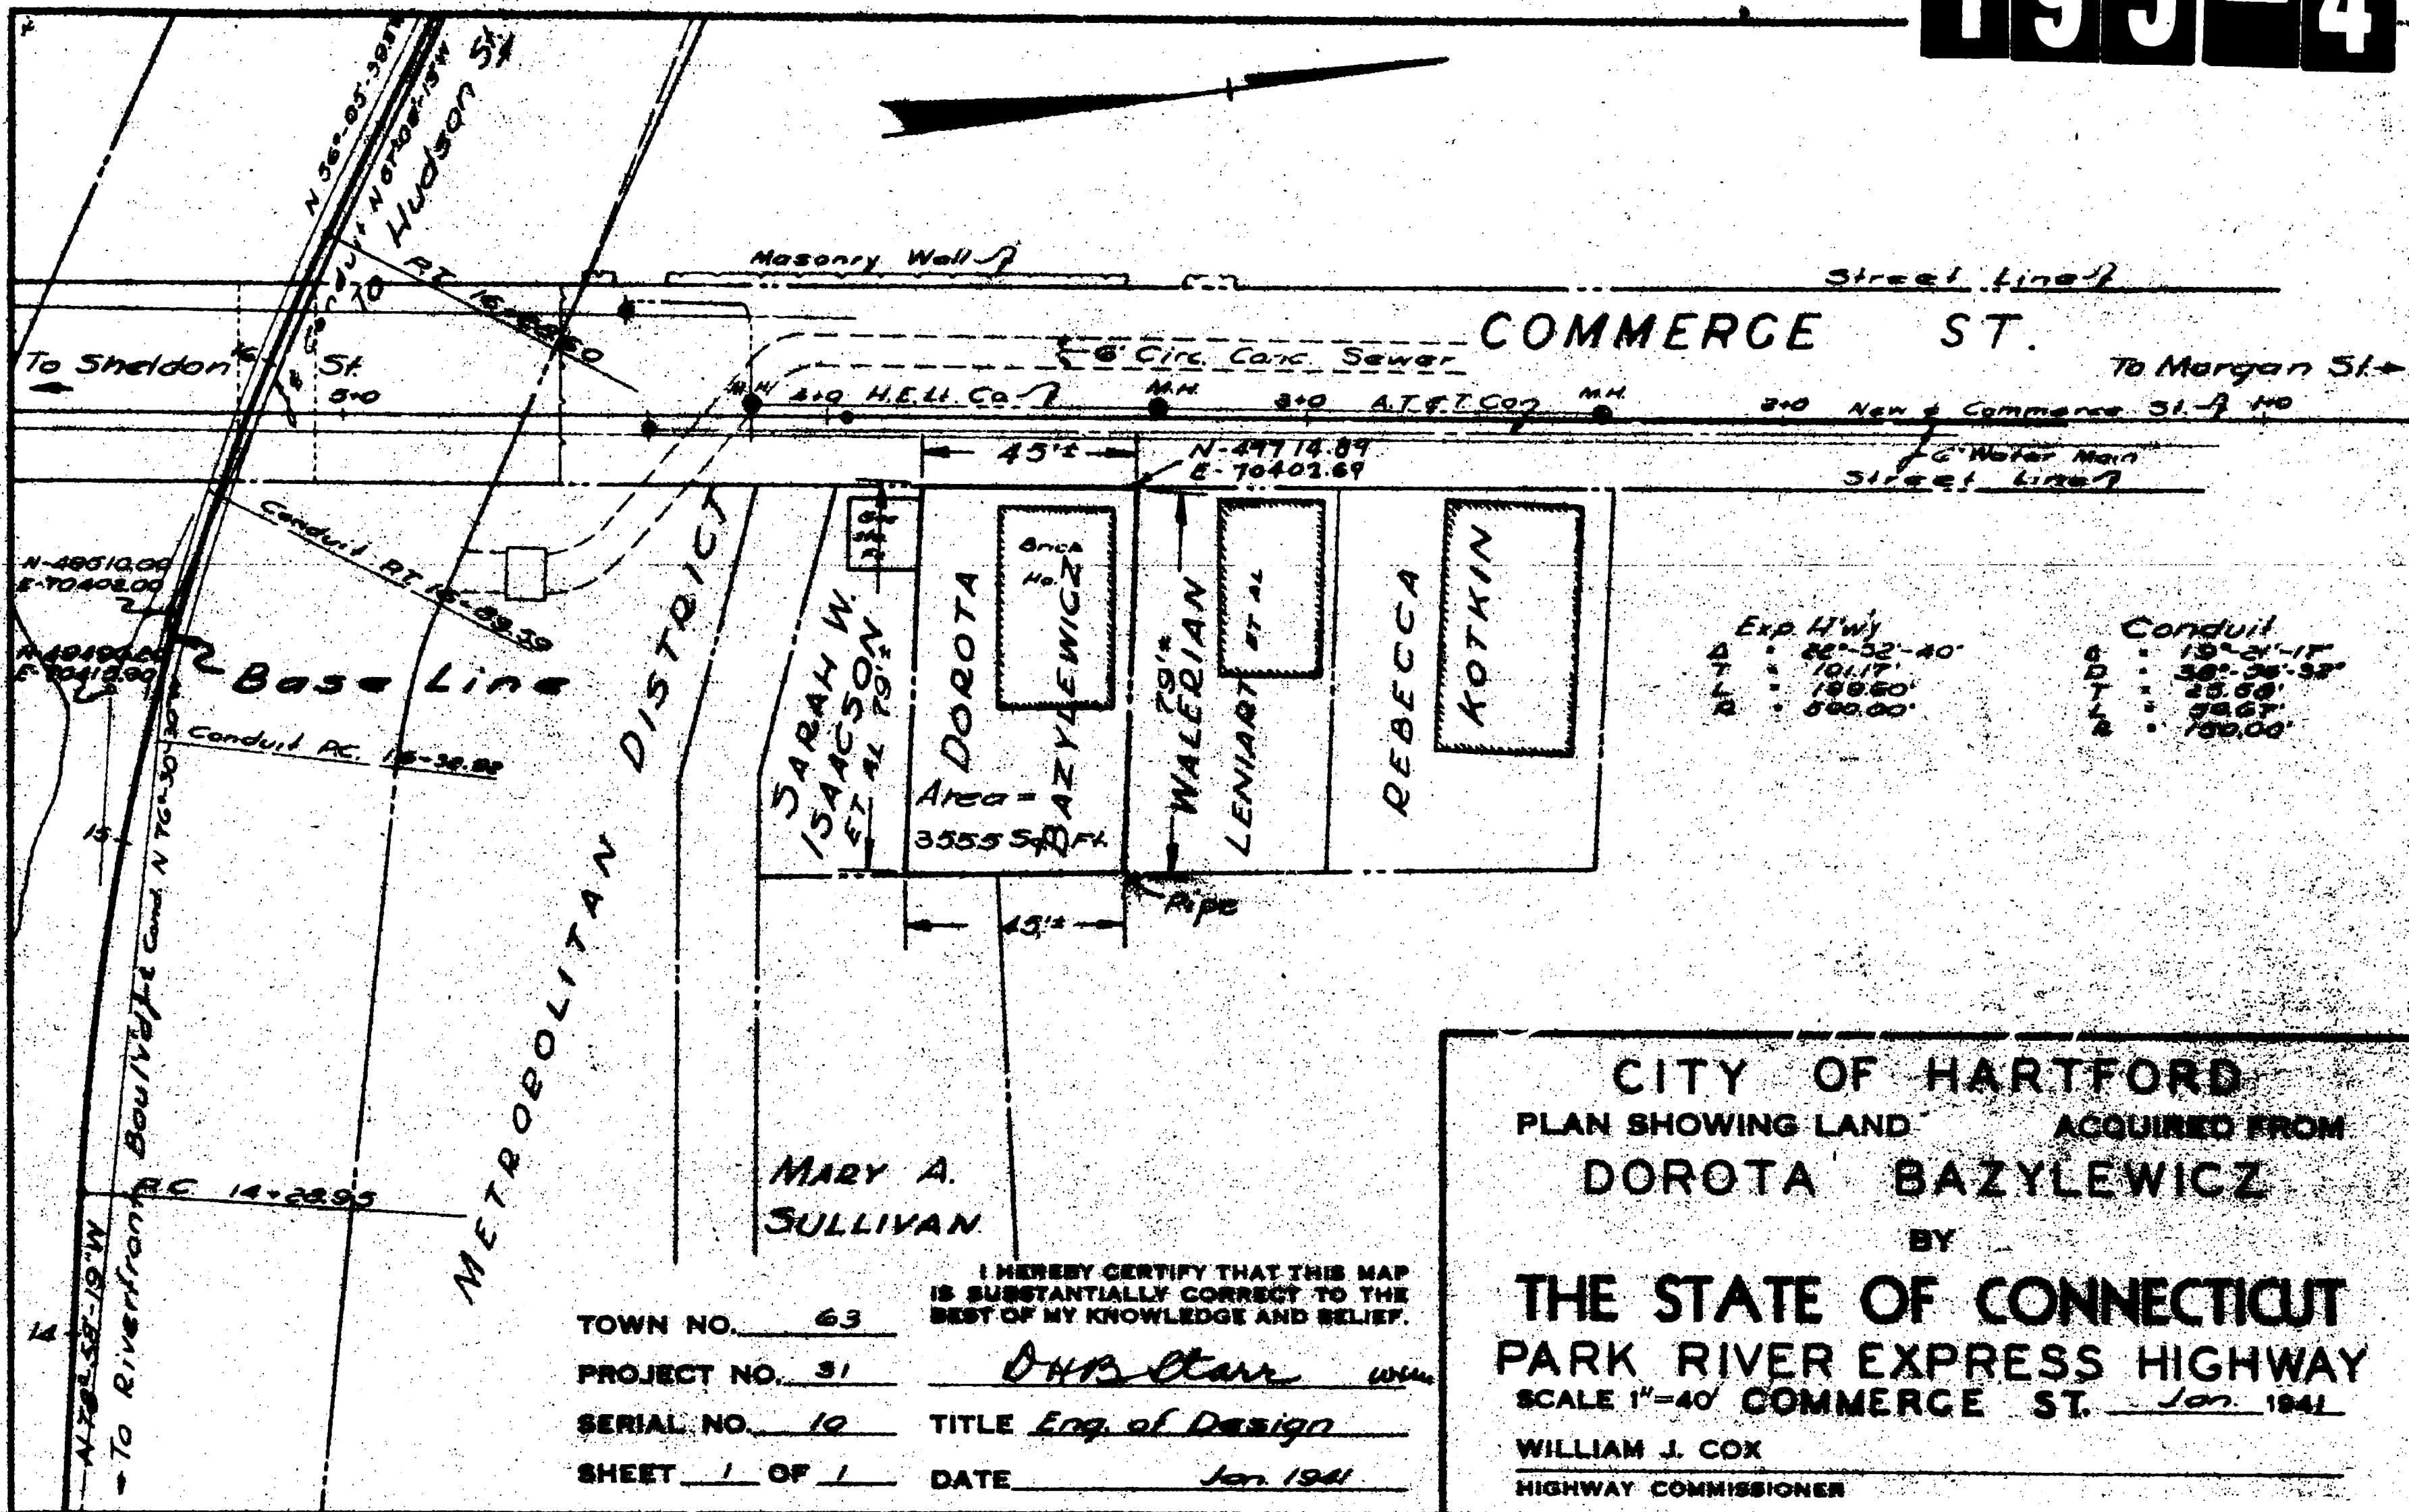

CITY OF HARTFORD
PLAN SHOWING LAND ACQUIRED FROM
DOROTA BAZYLEWICZ

EN

THE STATE OF CONNECTICUT
PARK RIVER EXPRESS HIGHWAY
SCALE 1"=40' COMMERCE ST. Jan. 1941

WILLIAM J. COX
HIGHWAY COMMISSIONER