


HALLWOOD FLOODS IN ALL STORES.
EXTERIOR STORE FRONT KANNEER COPPER
CONSTRUCTION INTERIOR STORE FRONT
IN BRICK DOORS - BROAD STREET SIDEWALK
- SIDE IN BRICK DOORS AND FRAMES
IN LOBBY DRAWN BRONZE HUNG
FLOORING - ENTIRE FIRST
FLOOR - TO HAVE HARDWOOD
FLOORS + CASE
A LITTLE MORE TO LET'S.

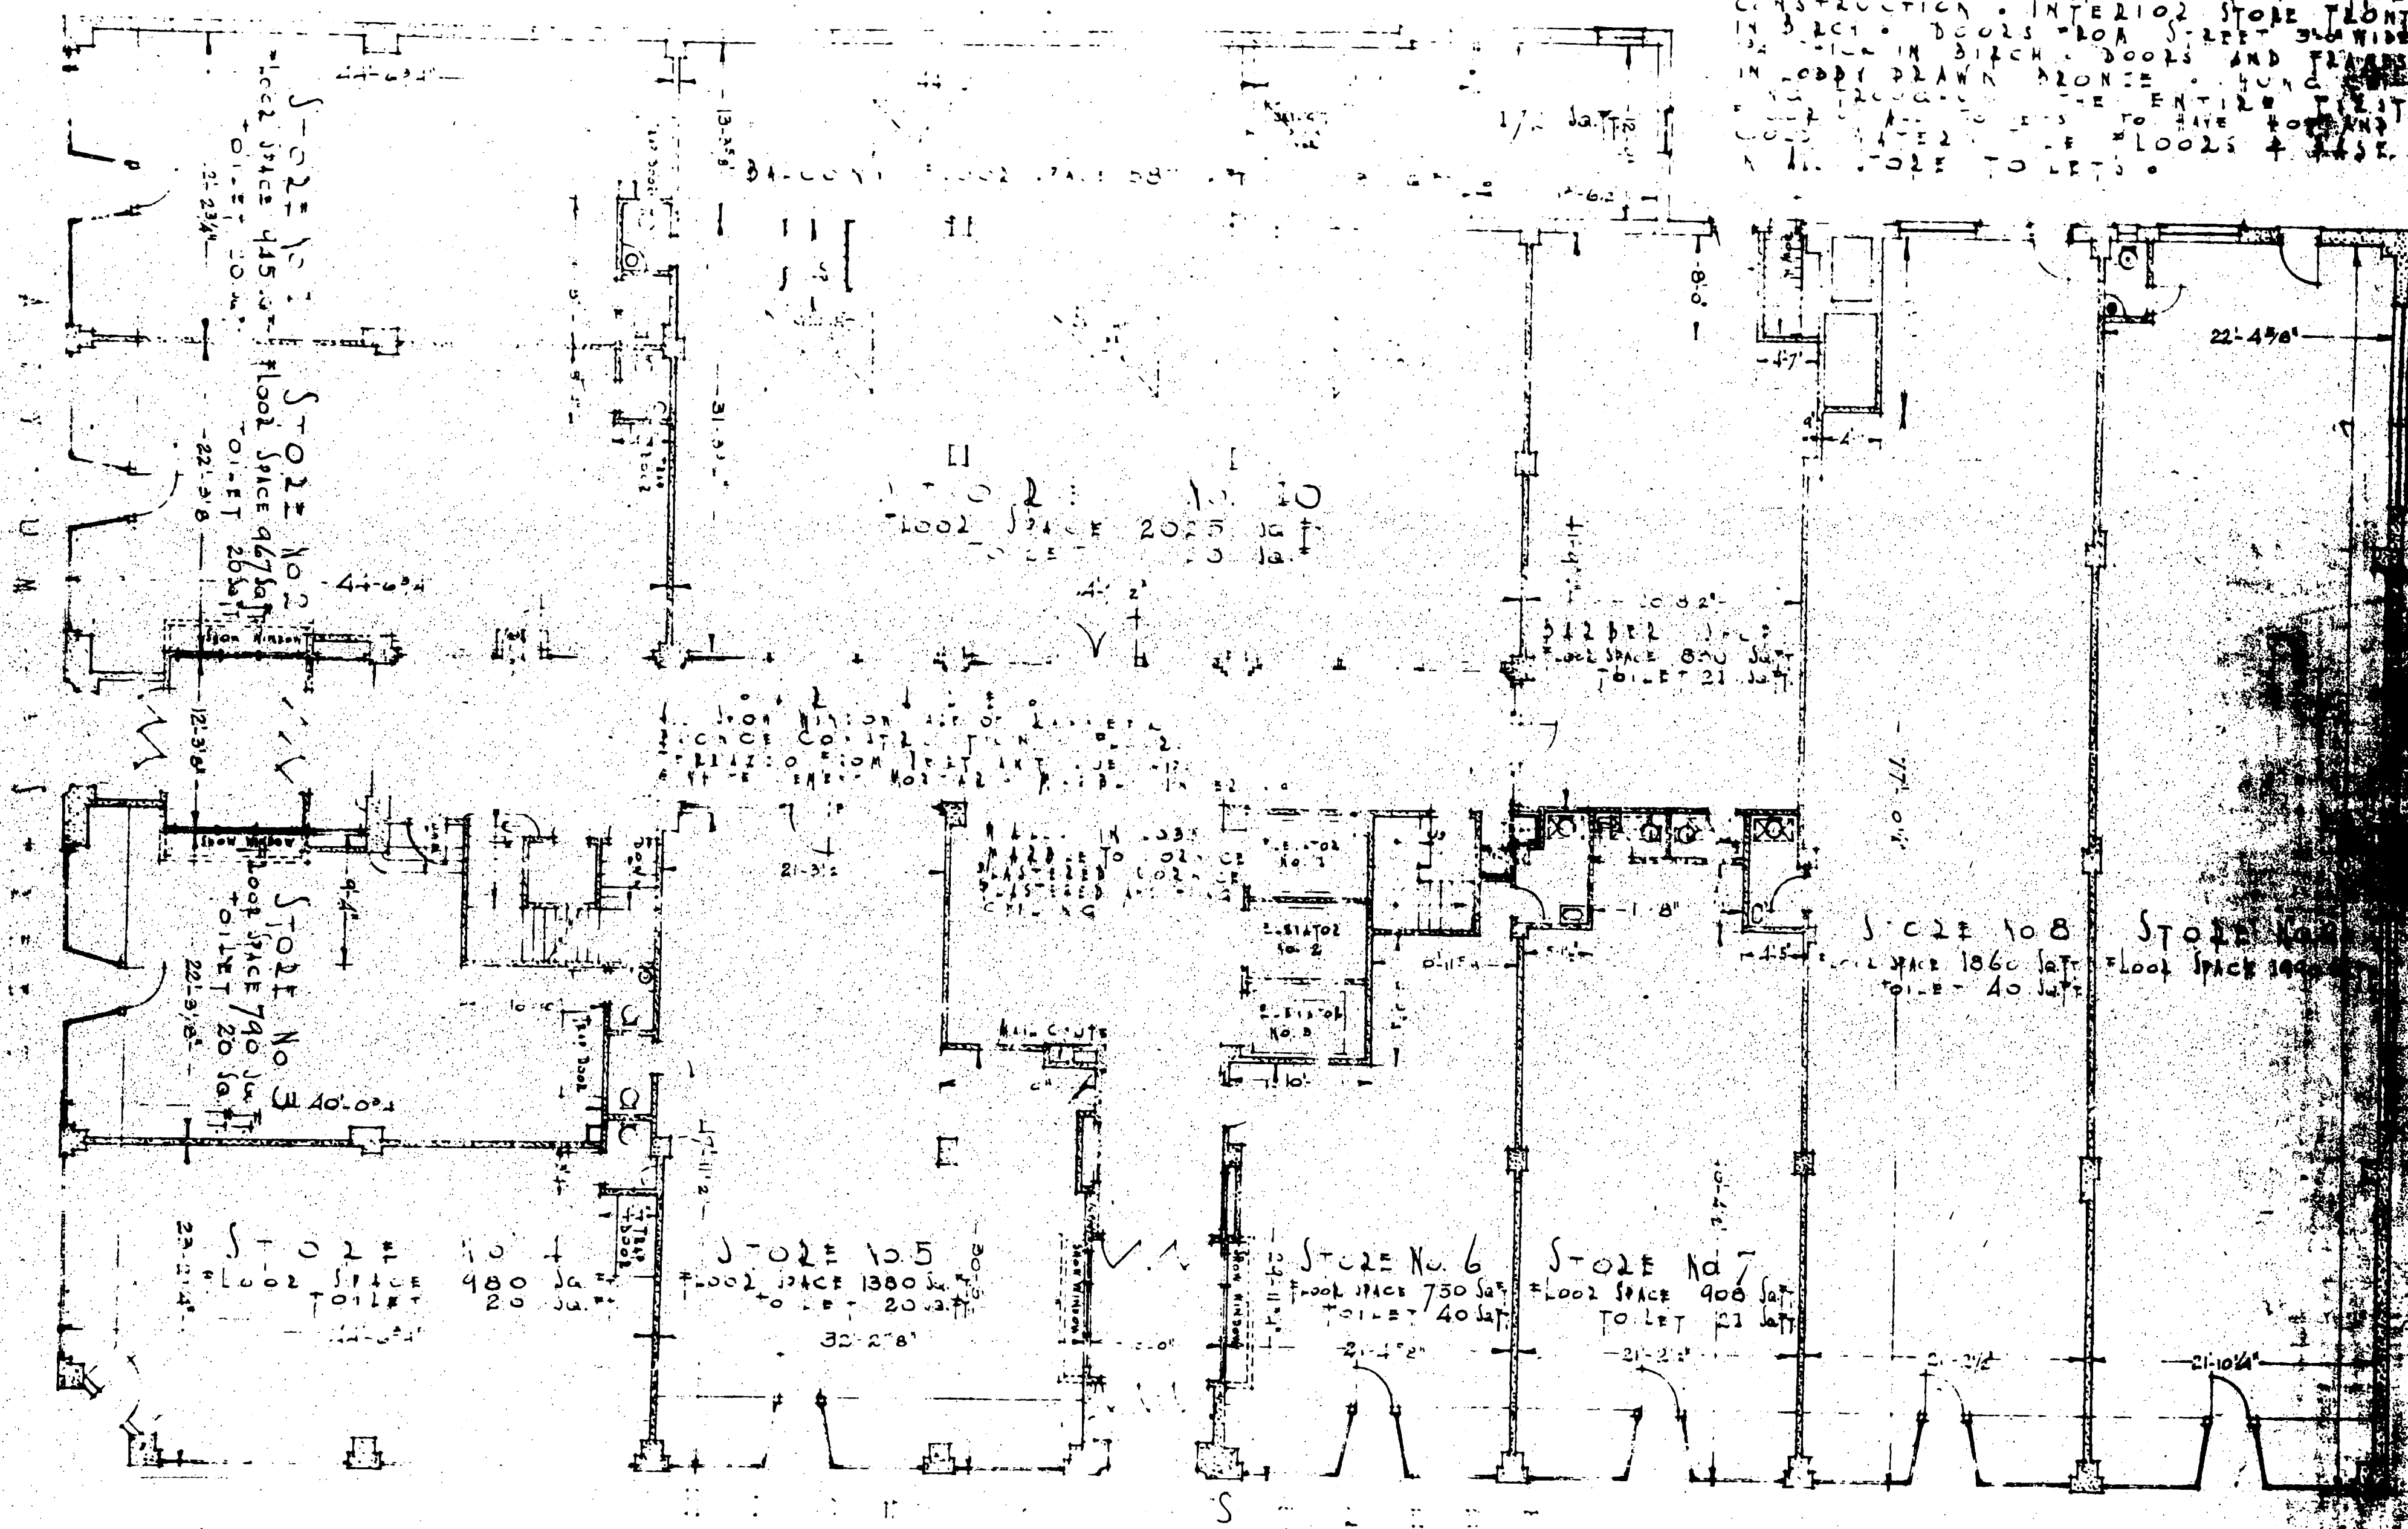

CAPITOL BUILDING
COLUMBIA & ALUM STS
HARRISBURG, PENN.

WILLIAM L. BROWN -
THOS. W. LAMB -
NEW YORK

1

2