


THE HARTFORD ELECTRIC LIGHT CO.
MAP SHOWING
PROPOSED DISTRIBUTION SYSTEM IN
WESTBROOK VILLAGE
PROPERTY OF
HARTFORD HOUSING AUTHORITY OF THE CITY OF HARTFORD
ALBANY AVE. HARTFORD, CONN.
SCALE 1"=80' JULY, 1950

RECEIVED
HARTFORD, CONN.

OCT 20 10 24 AM '50

WILLIAM J. LANE
TOWN & CITY CLERK

See Vol. 872 P 74.

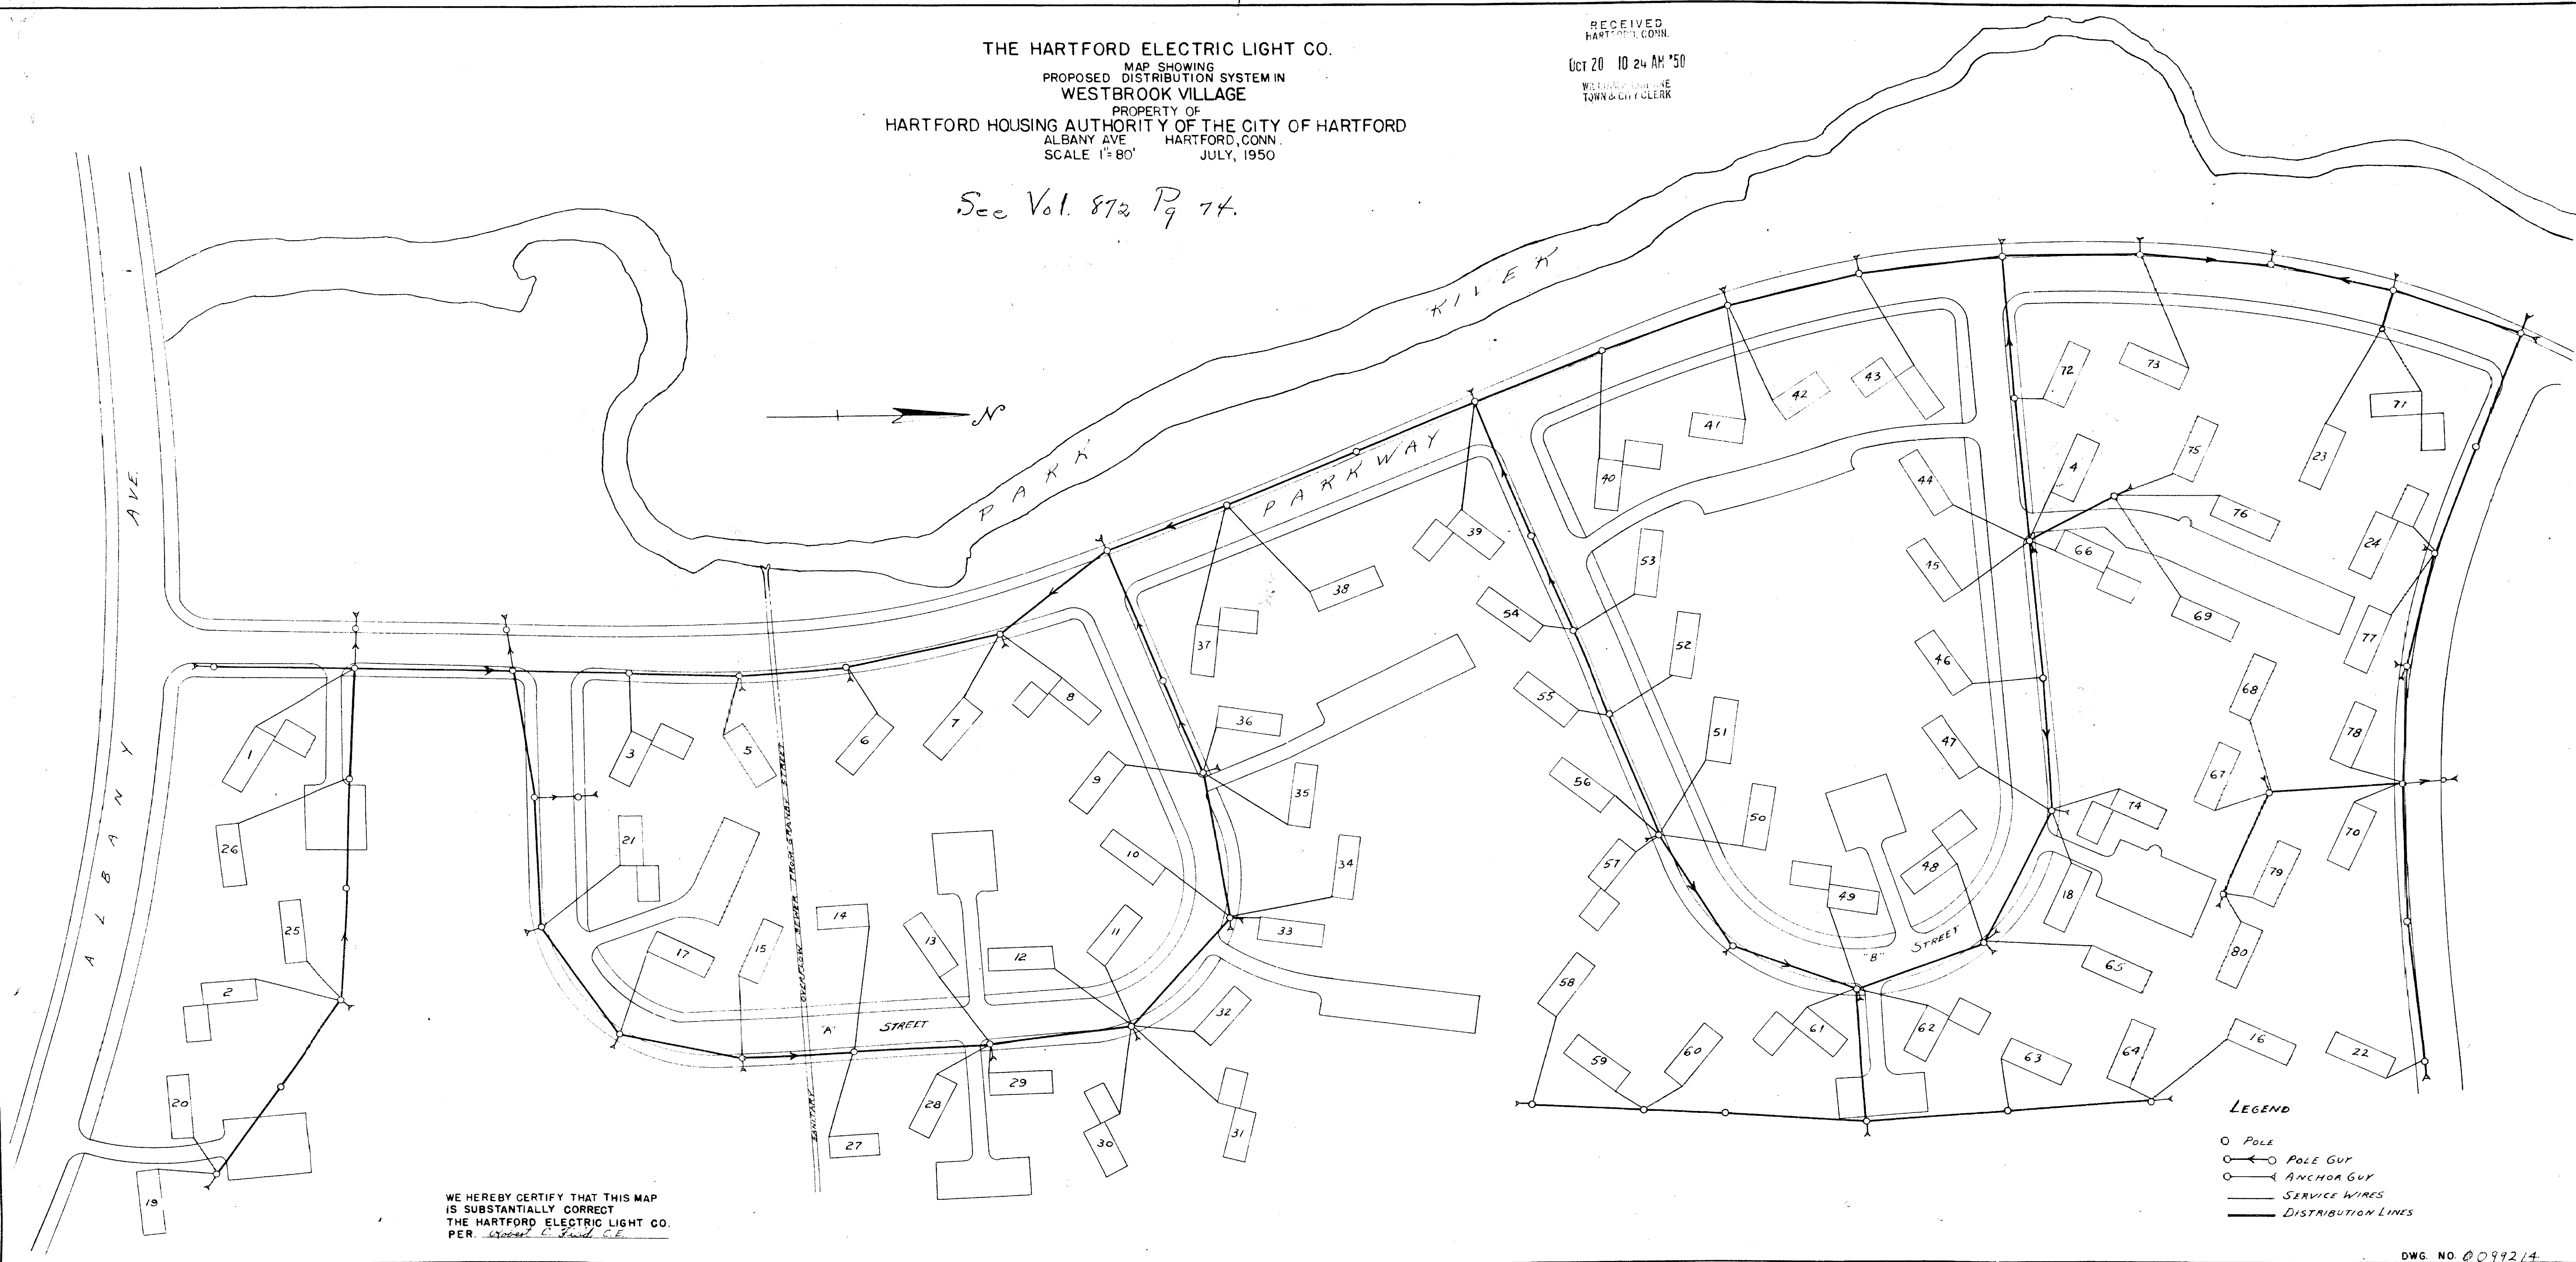

WE HEREBY CERTIFY THAT THIS MAP
IS SUBSTANTIALLY CORRECT
THE HARTFORD ELECTRIC LIGHT CO.
PER. *Robert E. Smith, C.E.*

LEGEND

- POLE
- POLE GUY
- ANCHOR GUY
- SERVICE WIRES
- - - DISTRIBUTION LINES

DWG. NO. 099214

