

RECEIVED
HARTFORD, CONN.
Oct 31 3 17 PM '50
WILLIAM L. LANE
TOWN & CITY CLERK

See Vol. 872 Pg. 475.

PLAN
SHOWING PROPERTIES OF
UNDERWOOD CORPORATION
THE SIGOURNEY TOOL COMPANY
THE ARROW-HART & HEGEMAN ELECTRIC CO.
(FOLLOWING THE DISCONTINUATION OF CUSHMAN STREET)

CAPITOL AVENUE & SIGOURNEY STREET
HARTFORD, CONN.


SCALE: 1 INCH = 30 FEET

APRIL, 1950

PETERSEN & HOFFMAN, ENG'RS.
SUCCESSORS TO SPENCER & WASHBURN, INC.

WE HEREBY CERTIFY THAT THIS MAP IS SUBSTANTIALLY CORRECT.

Theodore A. Petersen
Edward Hoffman

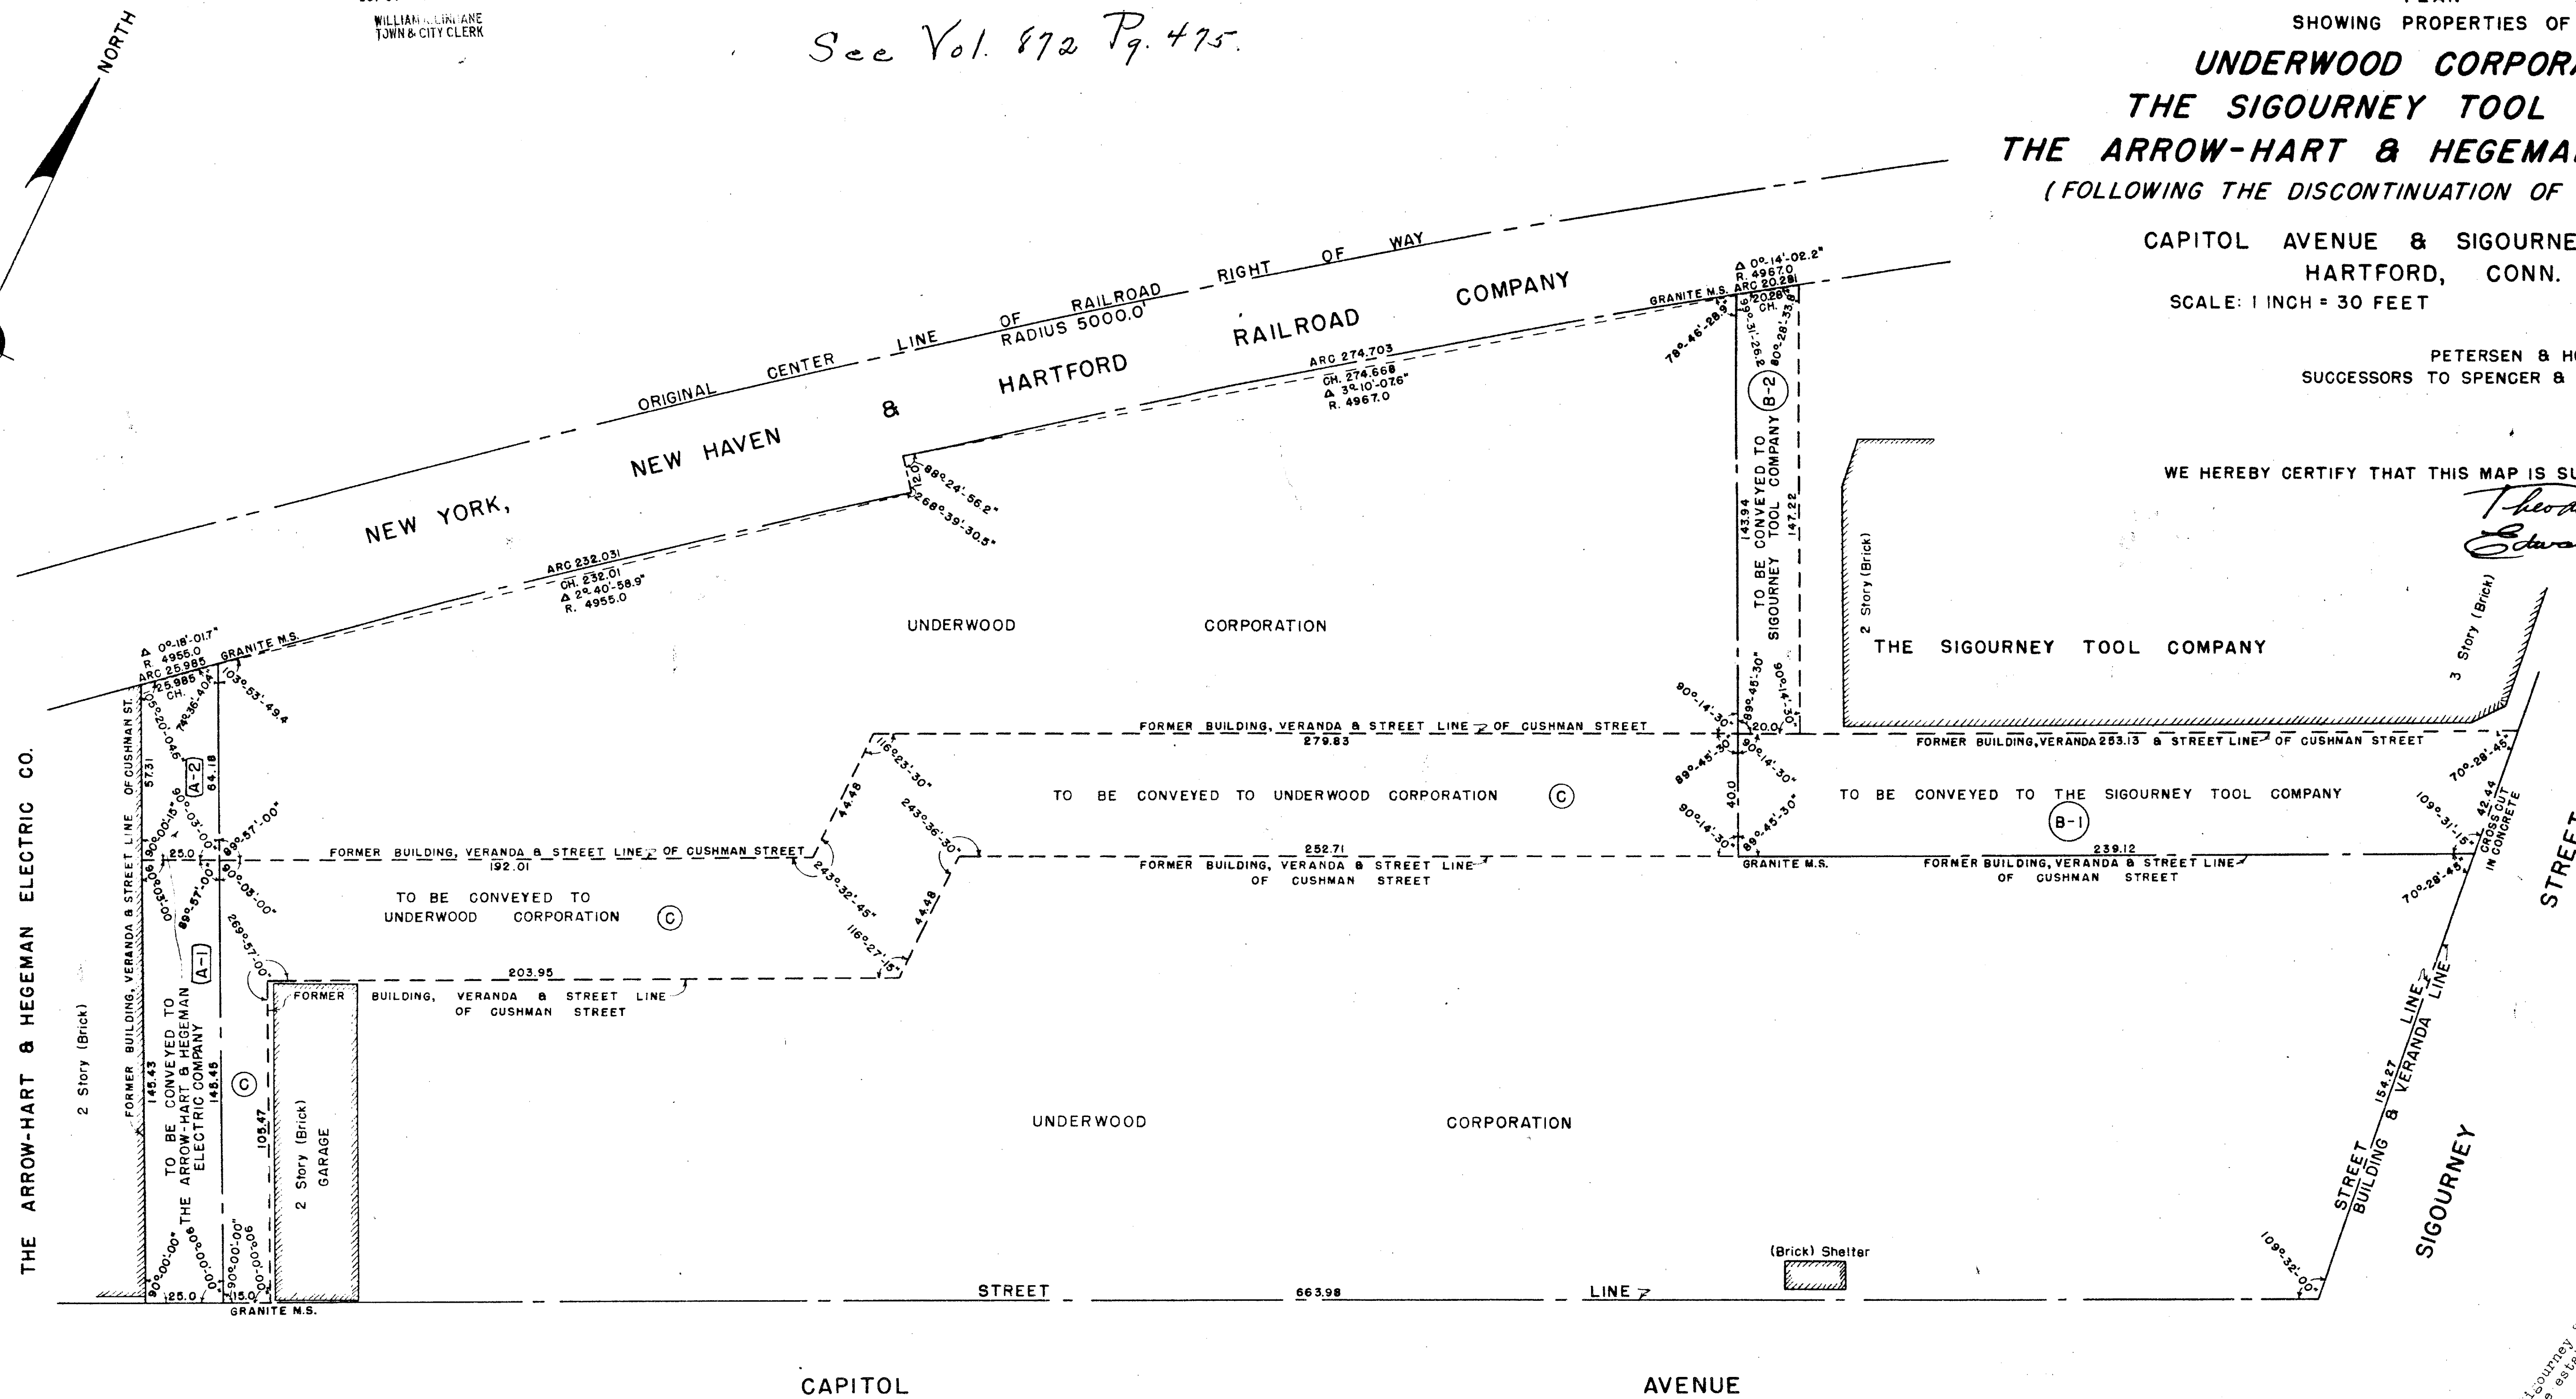

The portions of Sigourney St. and Capitol Ave. shown on this plan are established public streets of the City of Hartford.
Nov. 16, 1950
John J. Skiff
CITY ENGINEER