

F. PERRY CLOSE
CIVIL AND CONSULTING ENGINEER
HARTFORD, CONN.

RECEIVED
HARTFORD, CONN.
DEC. 5 1 45 PM '49
WILLIAM A. LINTANE
TOWN & CITY CLERK


PROPERTY OF
REAL ESTATE INC.
1505-1511 ALBANY AVENUE
HARTFORD CONNECTICUT

SCALE: 1"=8'

AUGUST 1949



See Vol. 872 Page 207

I HEREBY CERTIFY THAT THIS MAP
IS SUBSTANTIALLY CORRECT.
F. Perry Close CIVIL ENGINEER

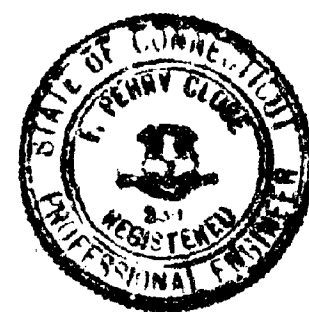


ALBANY AVENUE

Street & Building Line

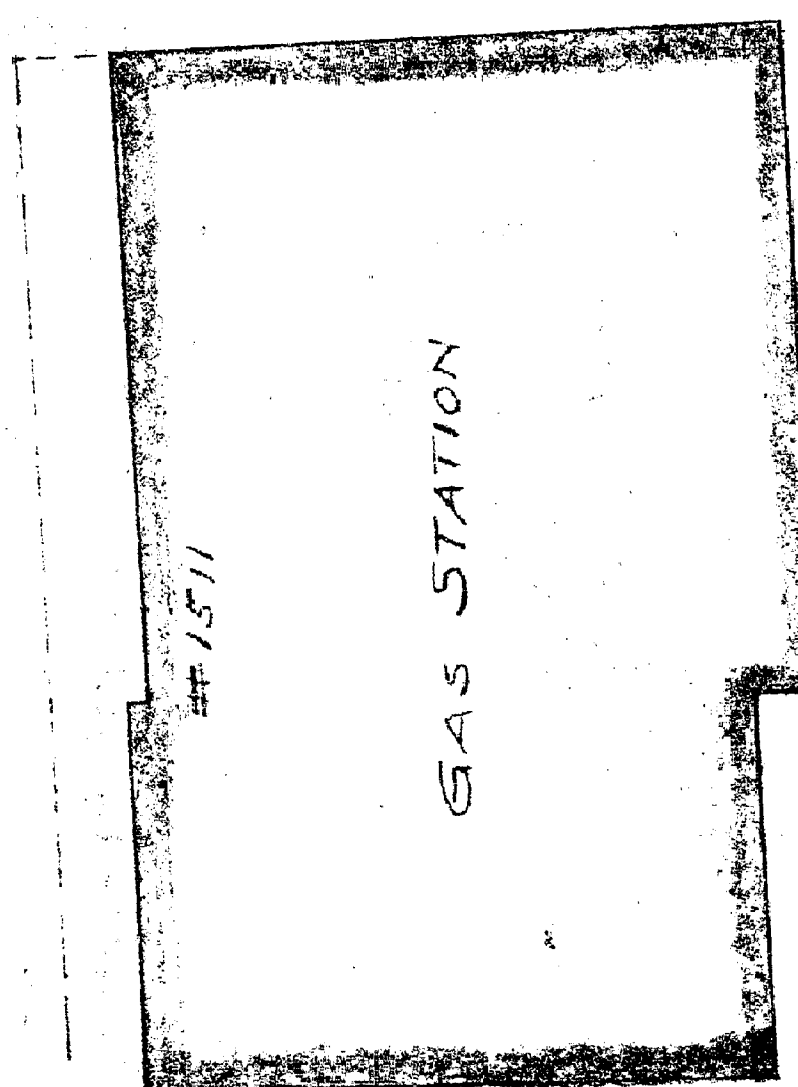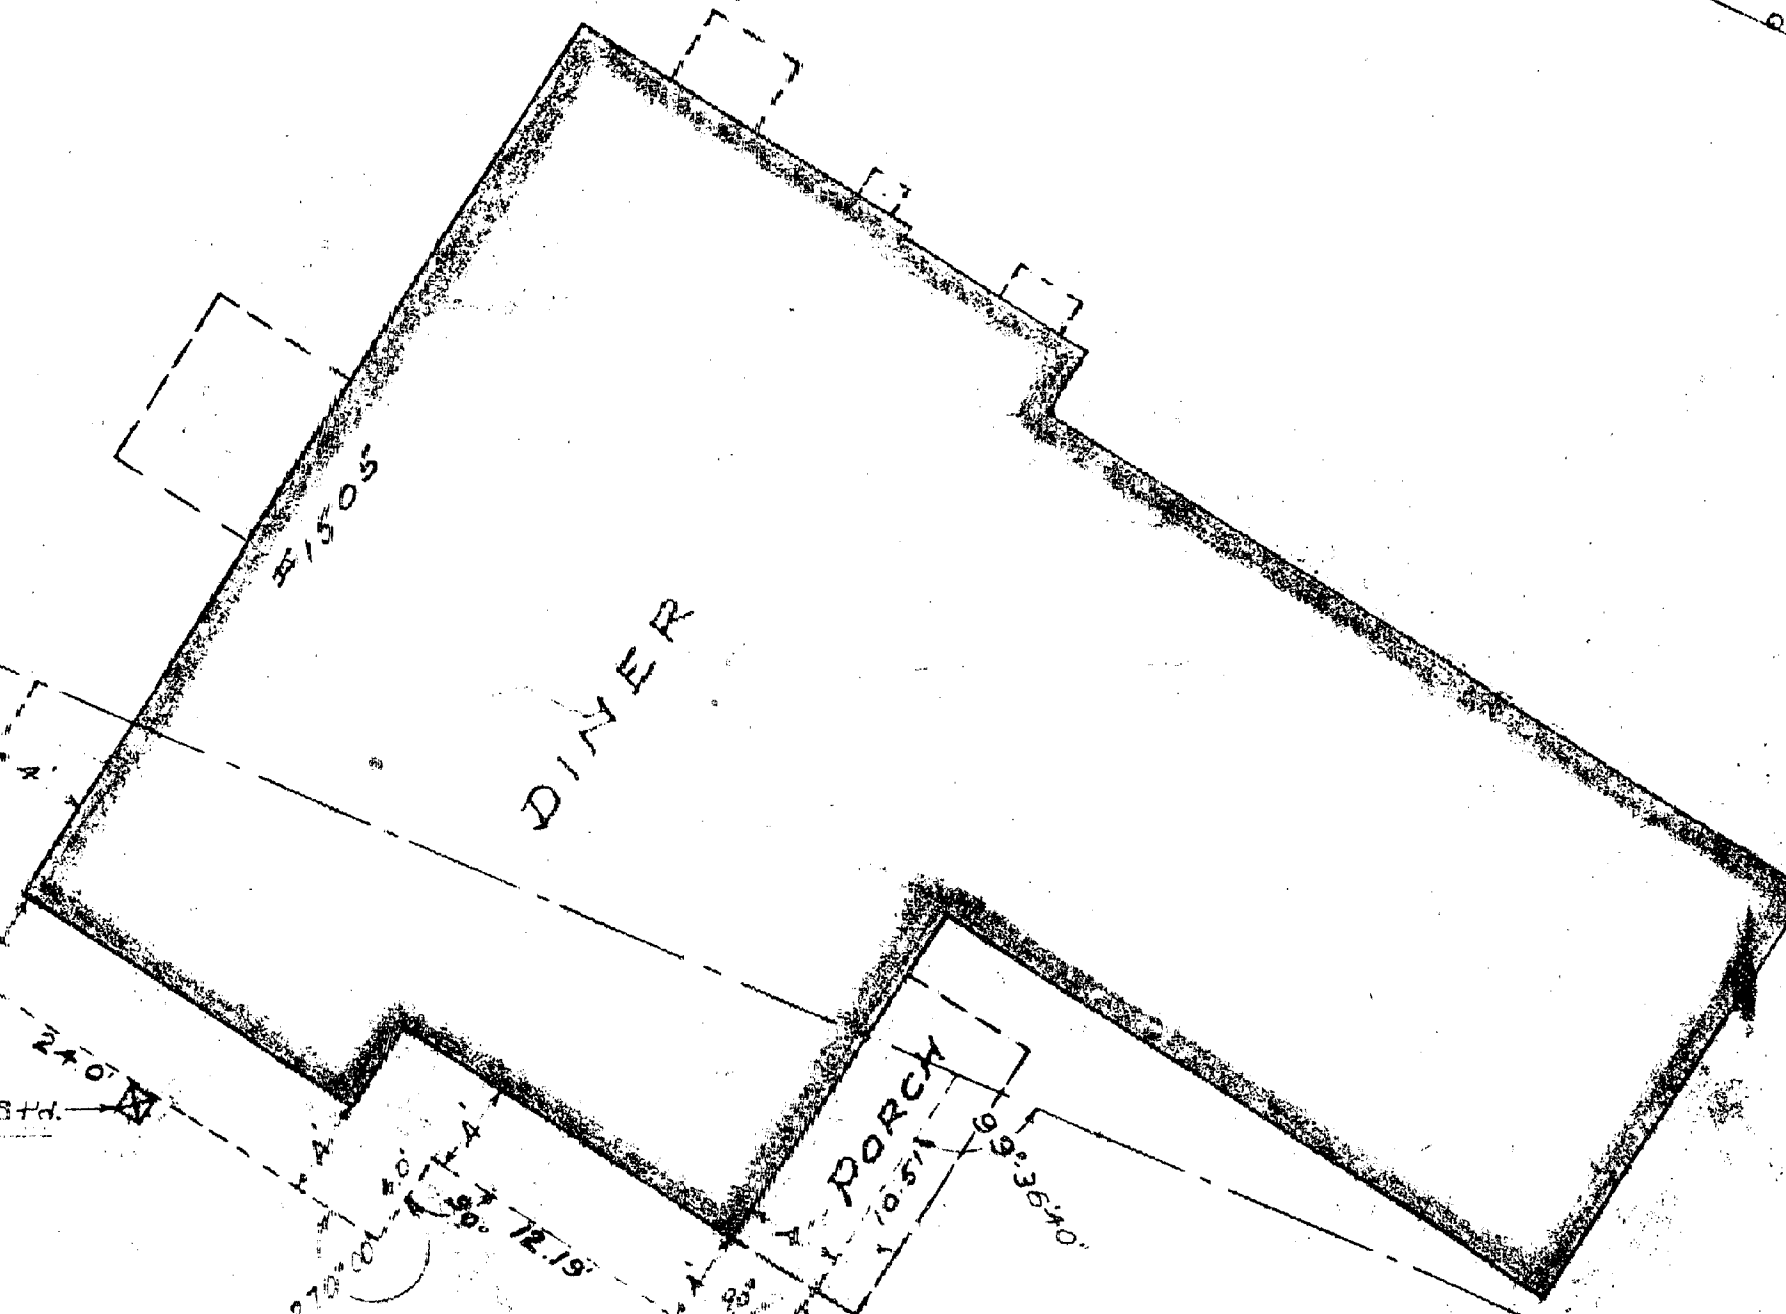

ALBANY AVENUE

Chord 81.85 Radius 200.927
Arc 81.86

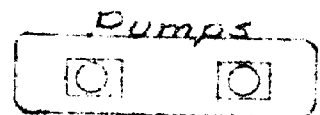

Chord 123.68

R 1870.06

ARC 123.70

HOMESTEAD AVENUE

AVENUE

