

325-1

184W. 8

REVISED PLAN OF

LOTS 8 TO 15

WEST SECTION "PLEASANT VIEW"

PROPERTY OF

COMMUNITY BUILDERS INCORPORATED


HARTFORD

CONNECTICUT

SCALE 1"=50'


APR. 1952

RECEIVED
HARTFORD, CONN.
APR 28 2 36 PM '52
WILLIAM ALLRIANE
TOWN & CITY CLERK

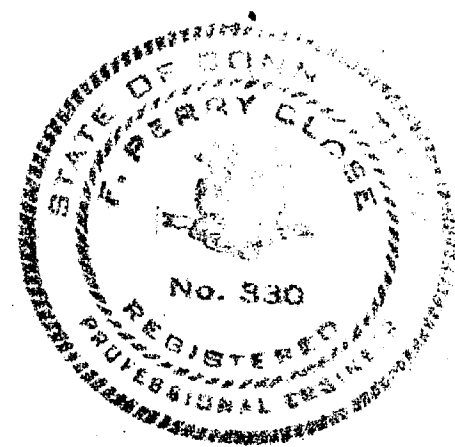

N. Y. N. H. & H. R. R. Co.

PLAINFIELD ST

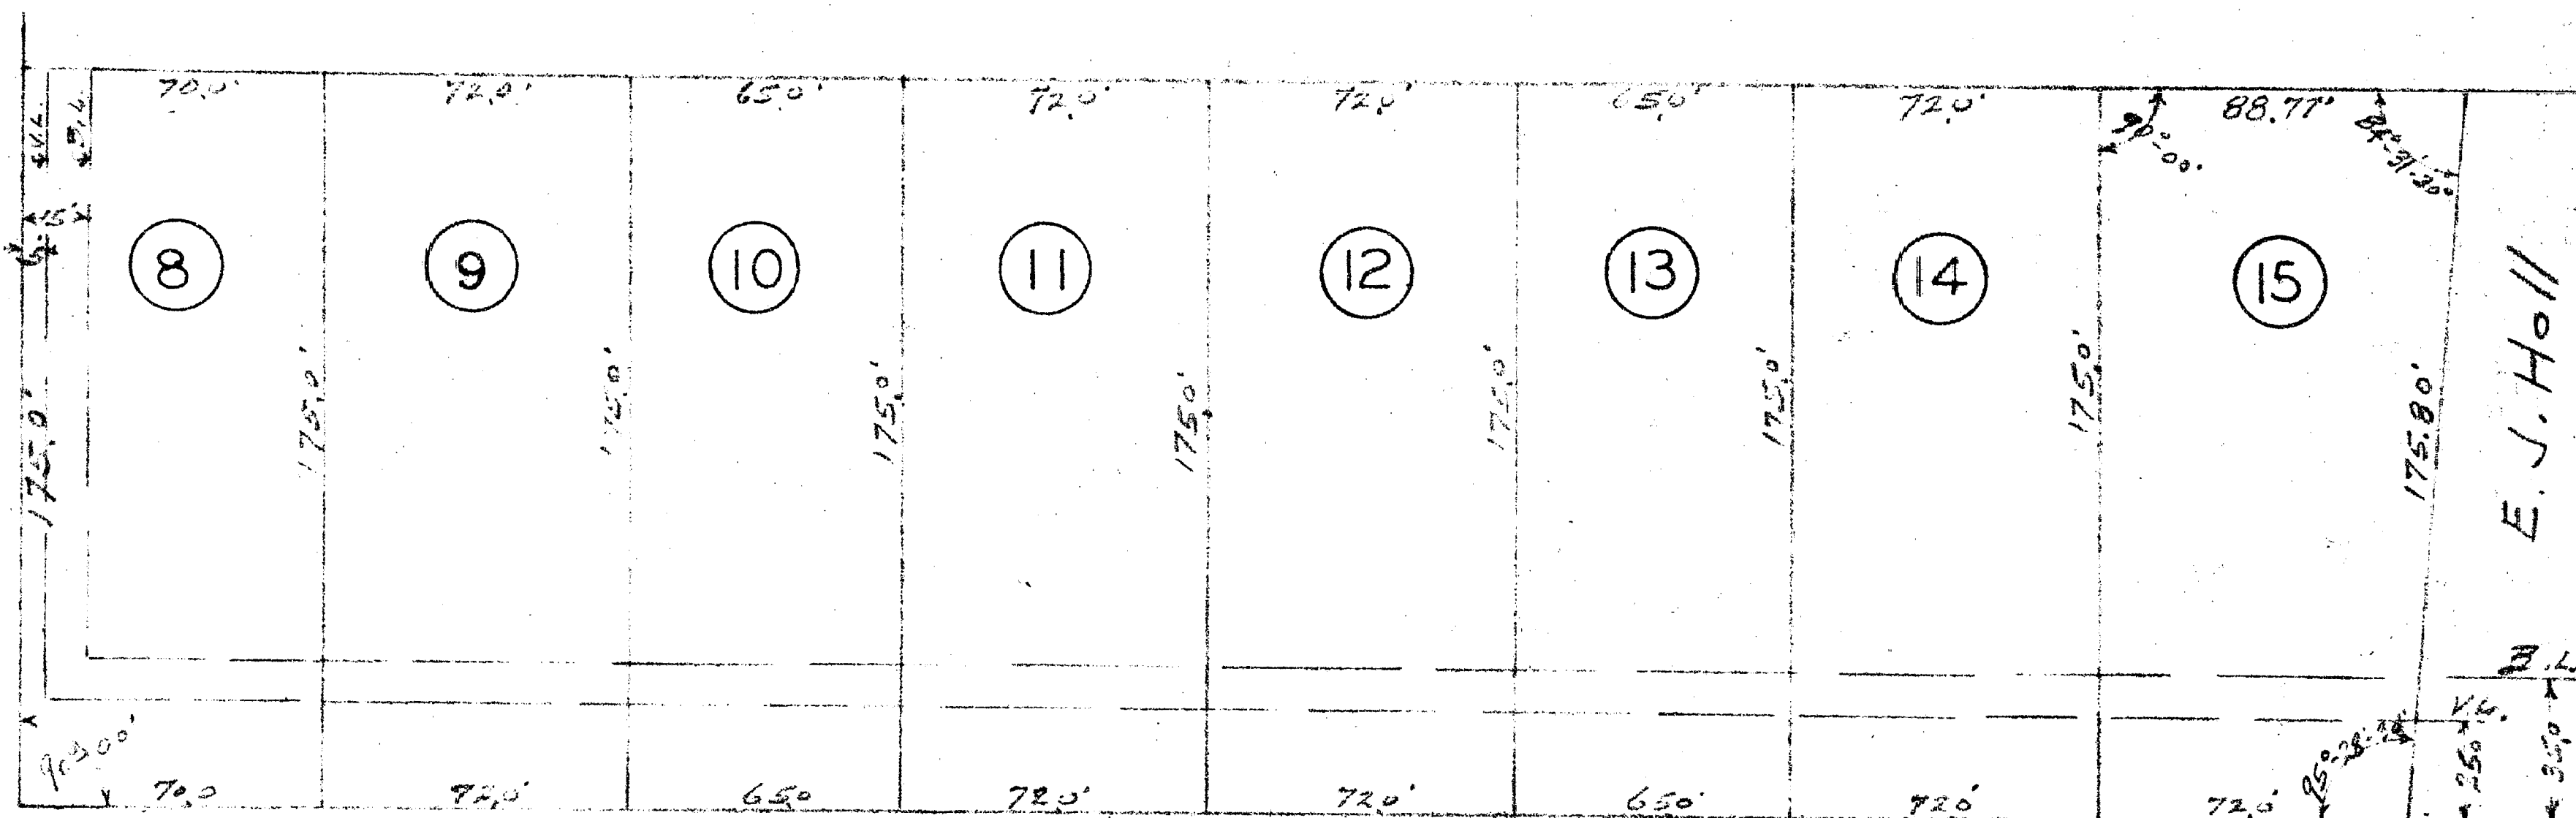

E. J. Hall

GRANBY

STREET

The portions of Granby Street and Plainfield St.
shown on this plan are established public streets
of the City of Hartford.
April 28, 1952
F. Perry Close
CITY ENGINEER

I hereby certify that this map is substantially correct.

F. Perry Close, Civil Engineer

F. PERRY CLOSE
CIVIL AND CONSULTING ENGINEER
HARTFORD, CONN.

