

362

RECEIVED
HARTFORD, CONN.


OCT 1 11 20 AM '53

WILLIAM A. LINHANE
TOWN & CITY CLERK


STREET

MONTVILLE STREET

HAMPTON

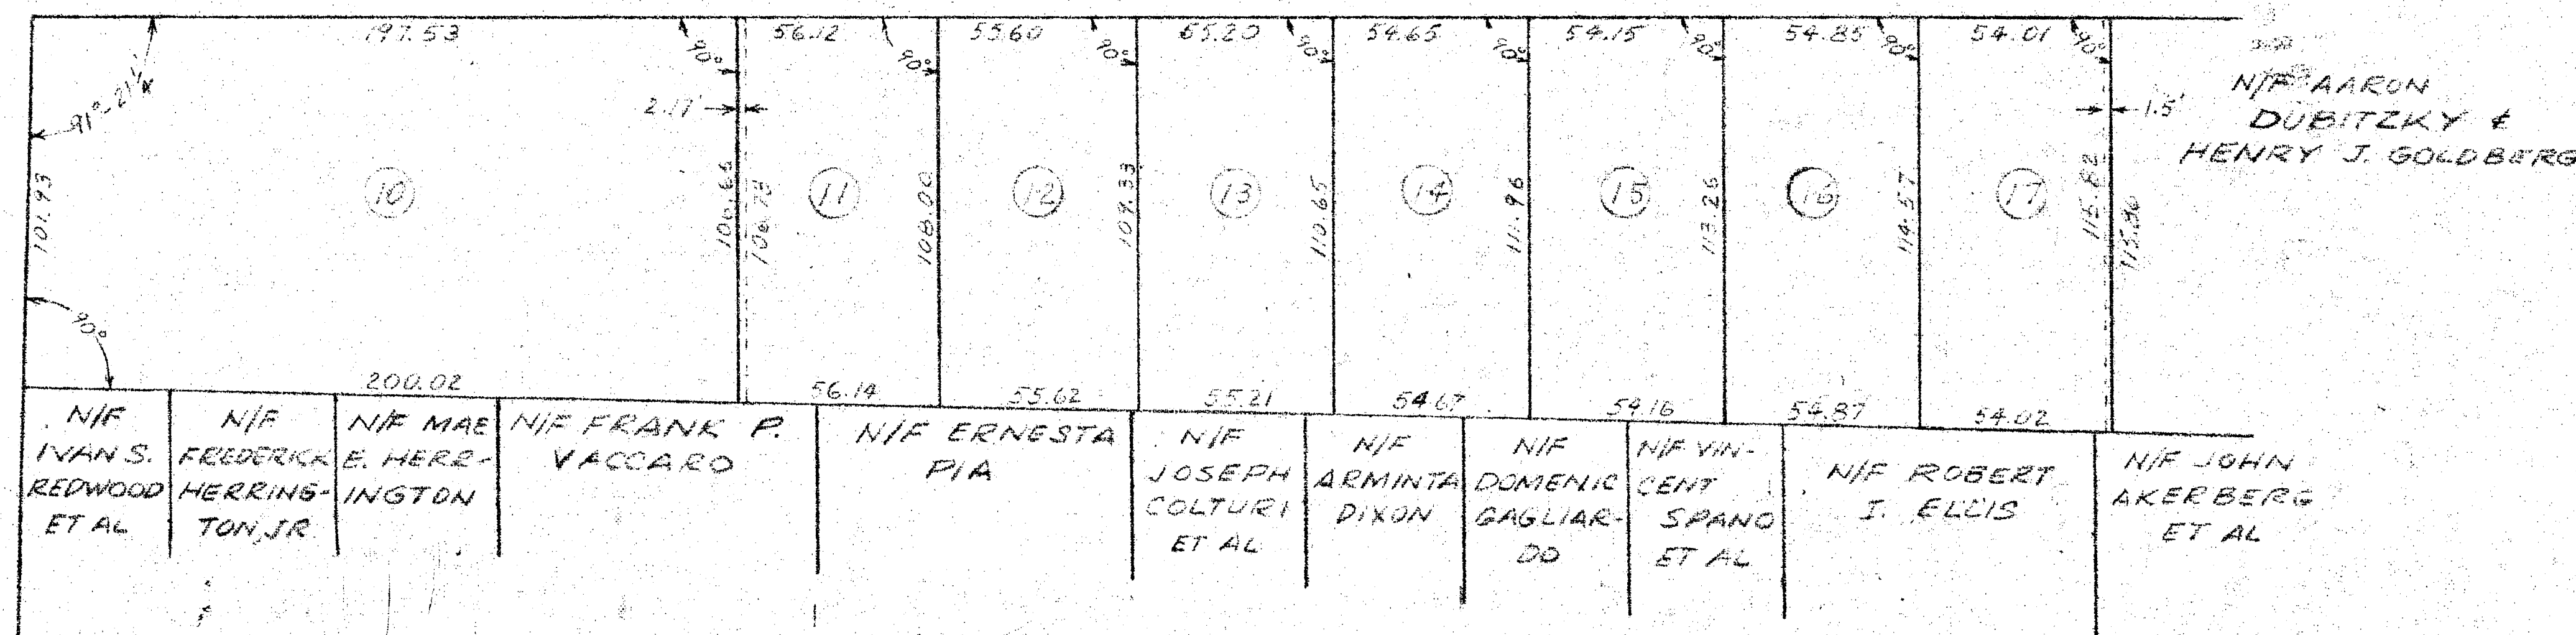

PROPERTY OF
MONTVILLE CONST. CO., INC.
MONTVILLE STREET
HARTFORD, CONN.
SCALE 1" = 50' SEPT. 1953
MORTON S. FINE
CIVIL ENGINEER

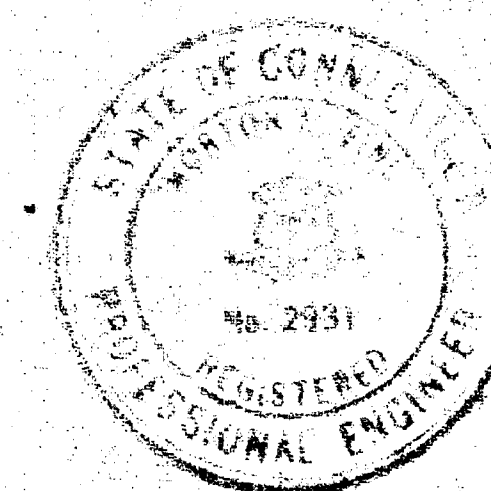

CERTIFIED SUBSTANTIALLY CORRECT.

Morton S. Fine, C.E.

NOTE: THIS MAP SUPERCEDES MAP ENTITLED "PROPERTY OF
AARON DUBITZKY & HENRY J. GOLDBERG, MONTVILLE ST.,
HARTFORD, CONN., - SCALE 1" = 50' - JAN. 1953, MORTON S. FINE, C.E."

53230

