


The portions of Charles St., Kilbourn St. and Front St. shown on this plan are established public streets of the City of Hartford.
August 14, 1957
Wm. A. Linnane
CITY ENGINEER

RECEIVED
HARTFORD, CONN.
AUG 14 10 36 AM '57
WILLIAM A. LINNANE
TOWN & CITY CLERK

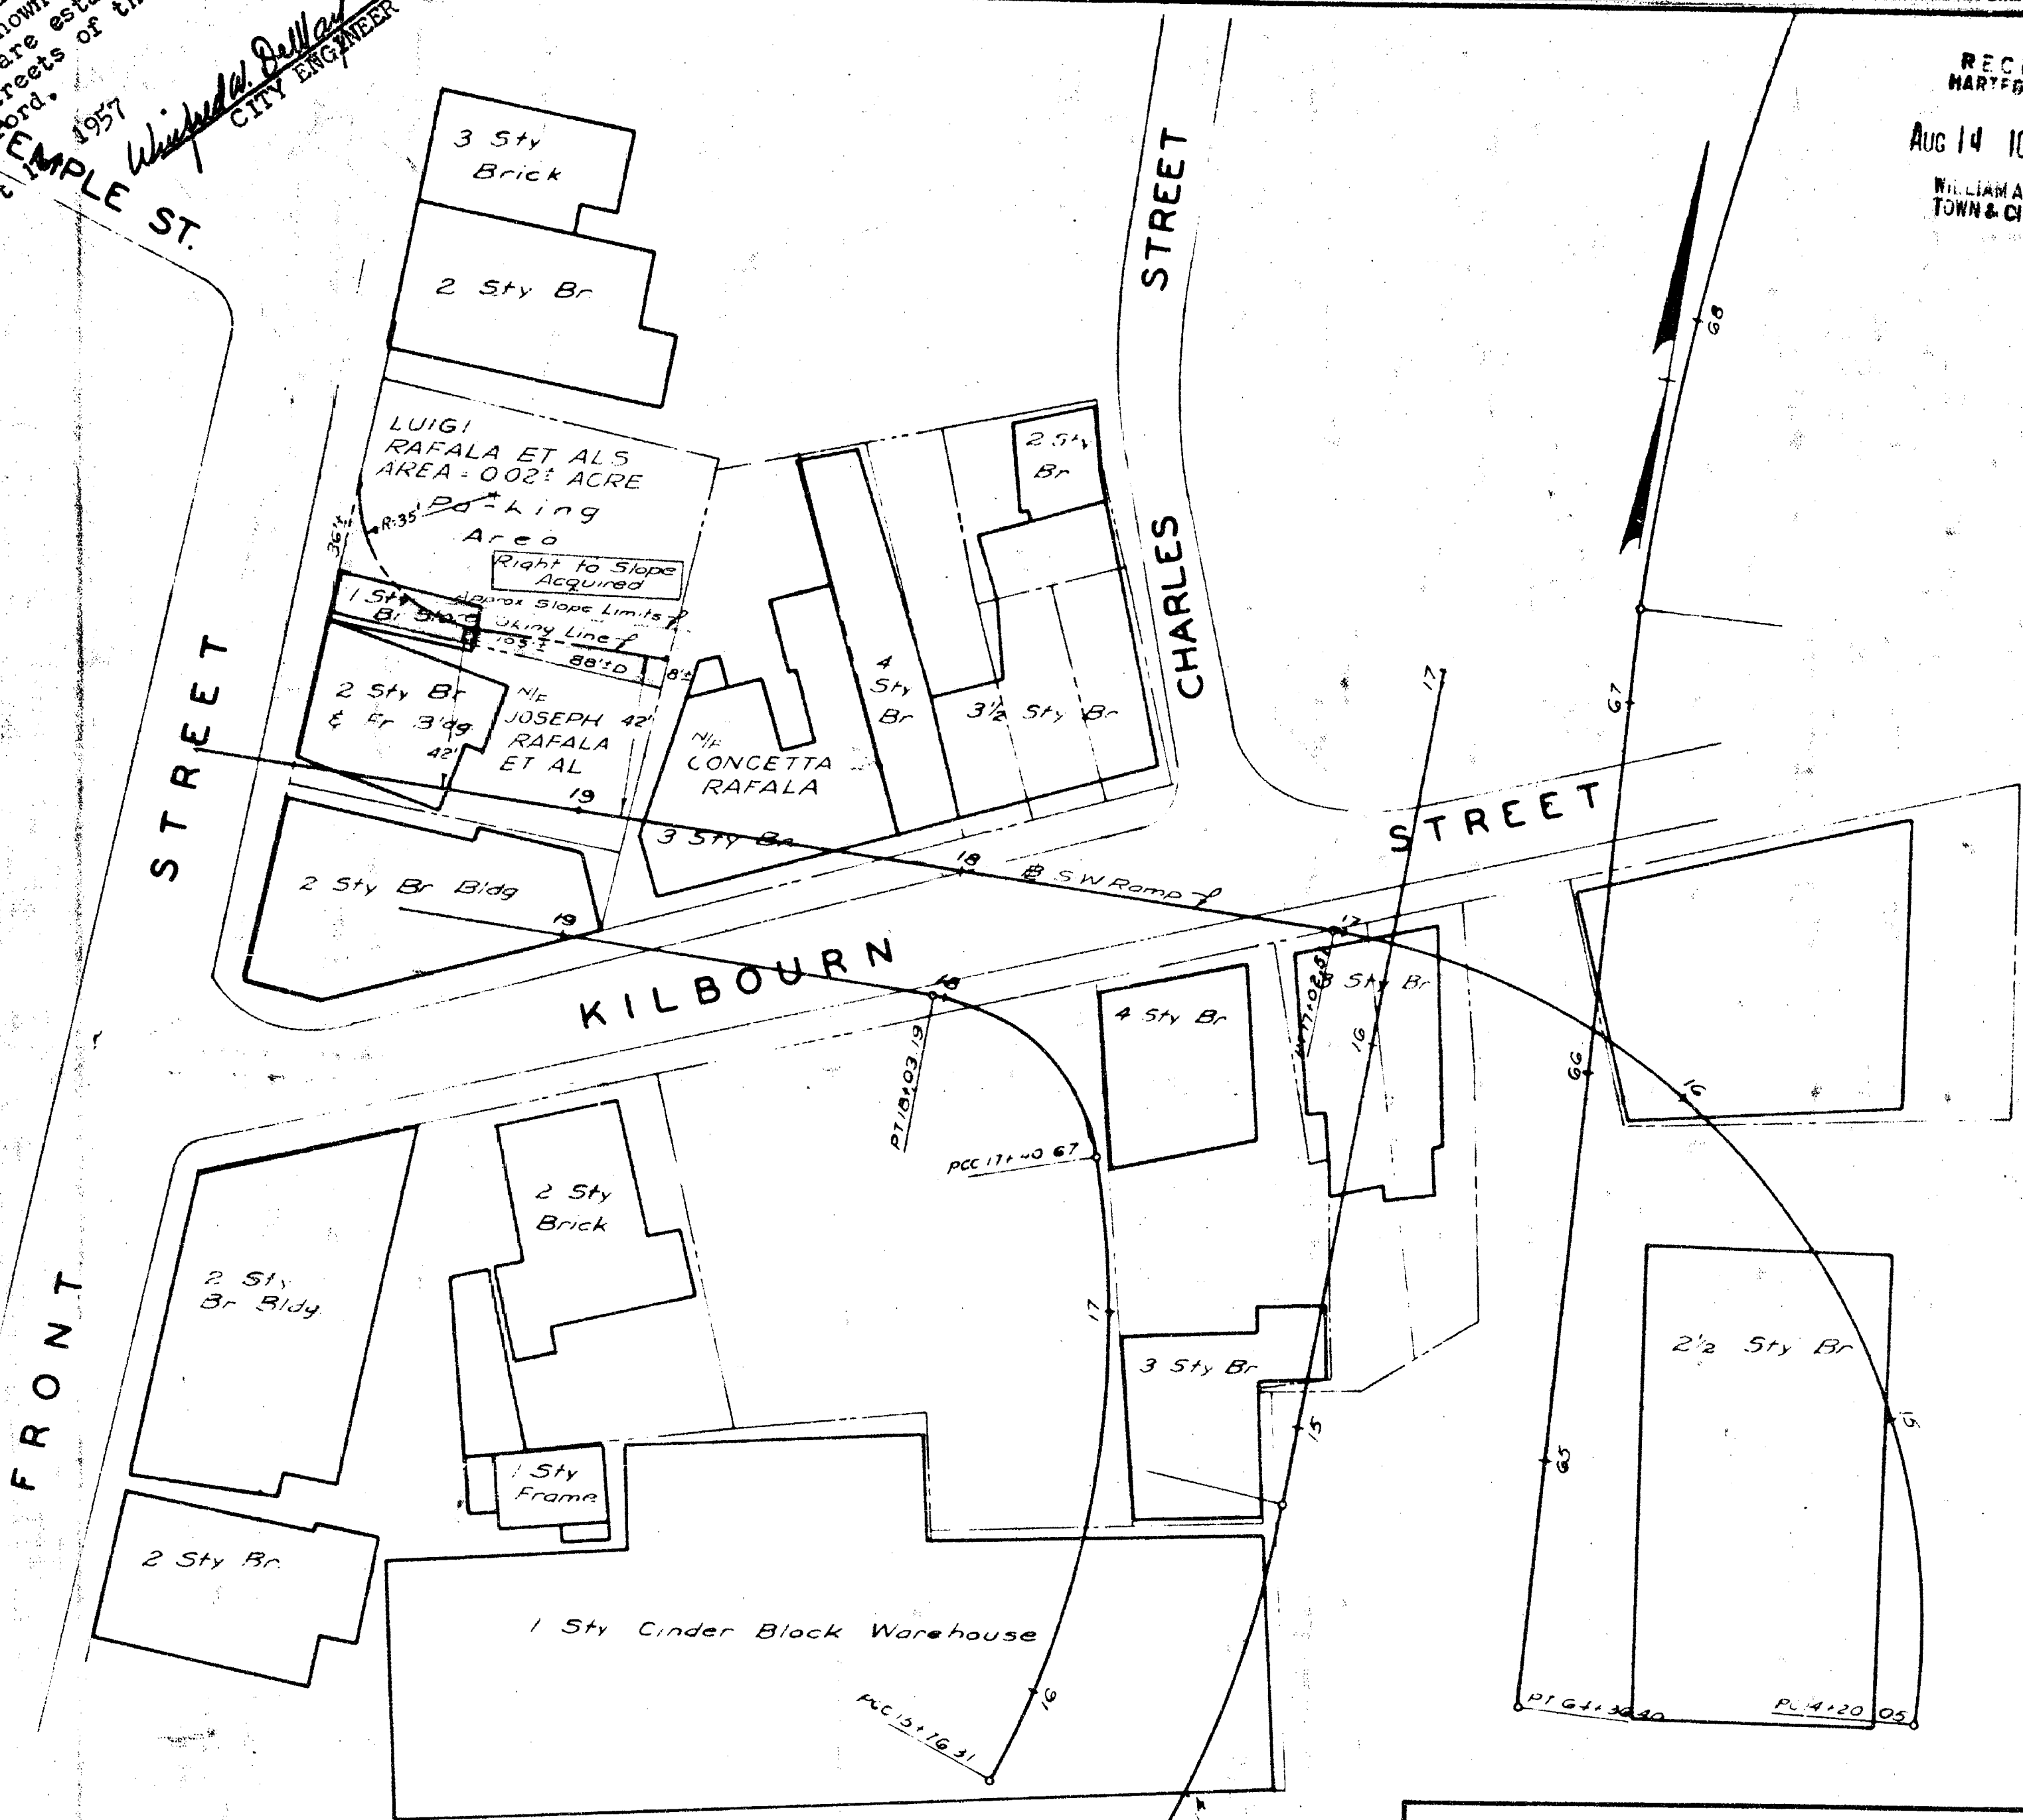

THIS MAP CONFORMS TO CLASS D OF CODE OF CONNECTICUT TECHNICAL COUNCIL INC

TOWN NO. 63
PROJECT NO. 103
SERIAL NO. 69
SHEET 1 OF 1

I HEREBY CERTIFY THAT THIS MAP IS SUBSTANTIALLY CORRECT TO THE BEST OF MY KNOWLEDGE AND BELIEF
Thomas H. Miller
TITLE Project Engineer
DATE October 1956

CITY OF HARTFORD
MAP SHOWING LAND ACQUIRED FROM
LUIGI RAFALA ET ALS
BY
THE STATE OF CONNECTICUT
APPROACH TO FOUNDERS BRIDGE
SCALE 1" = 40'
October 1956
Newman F. Angell
HIGHWAY COMMISSIONER

