


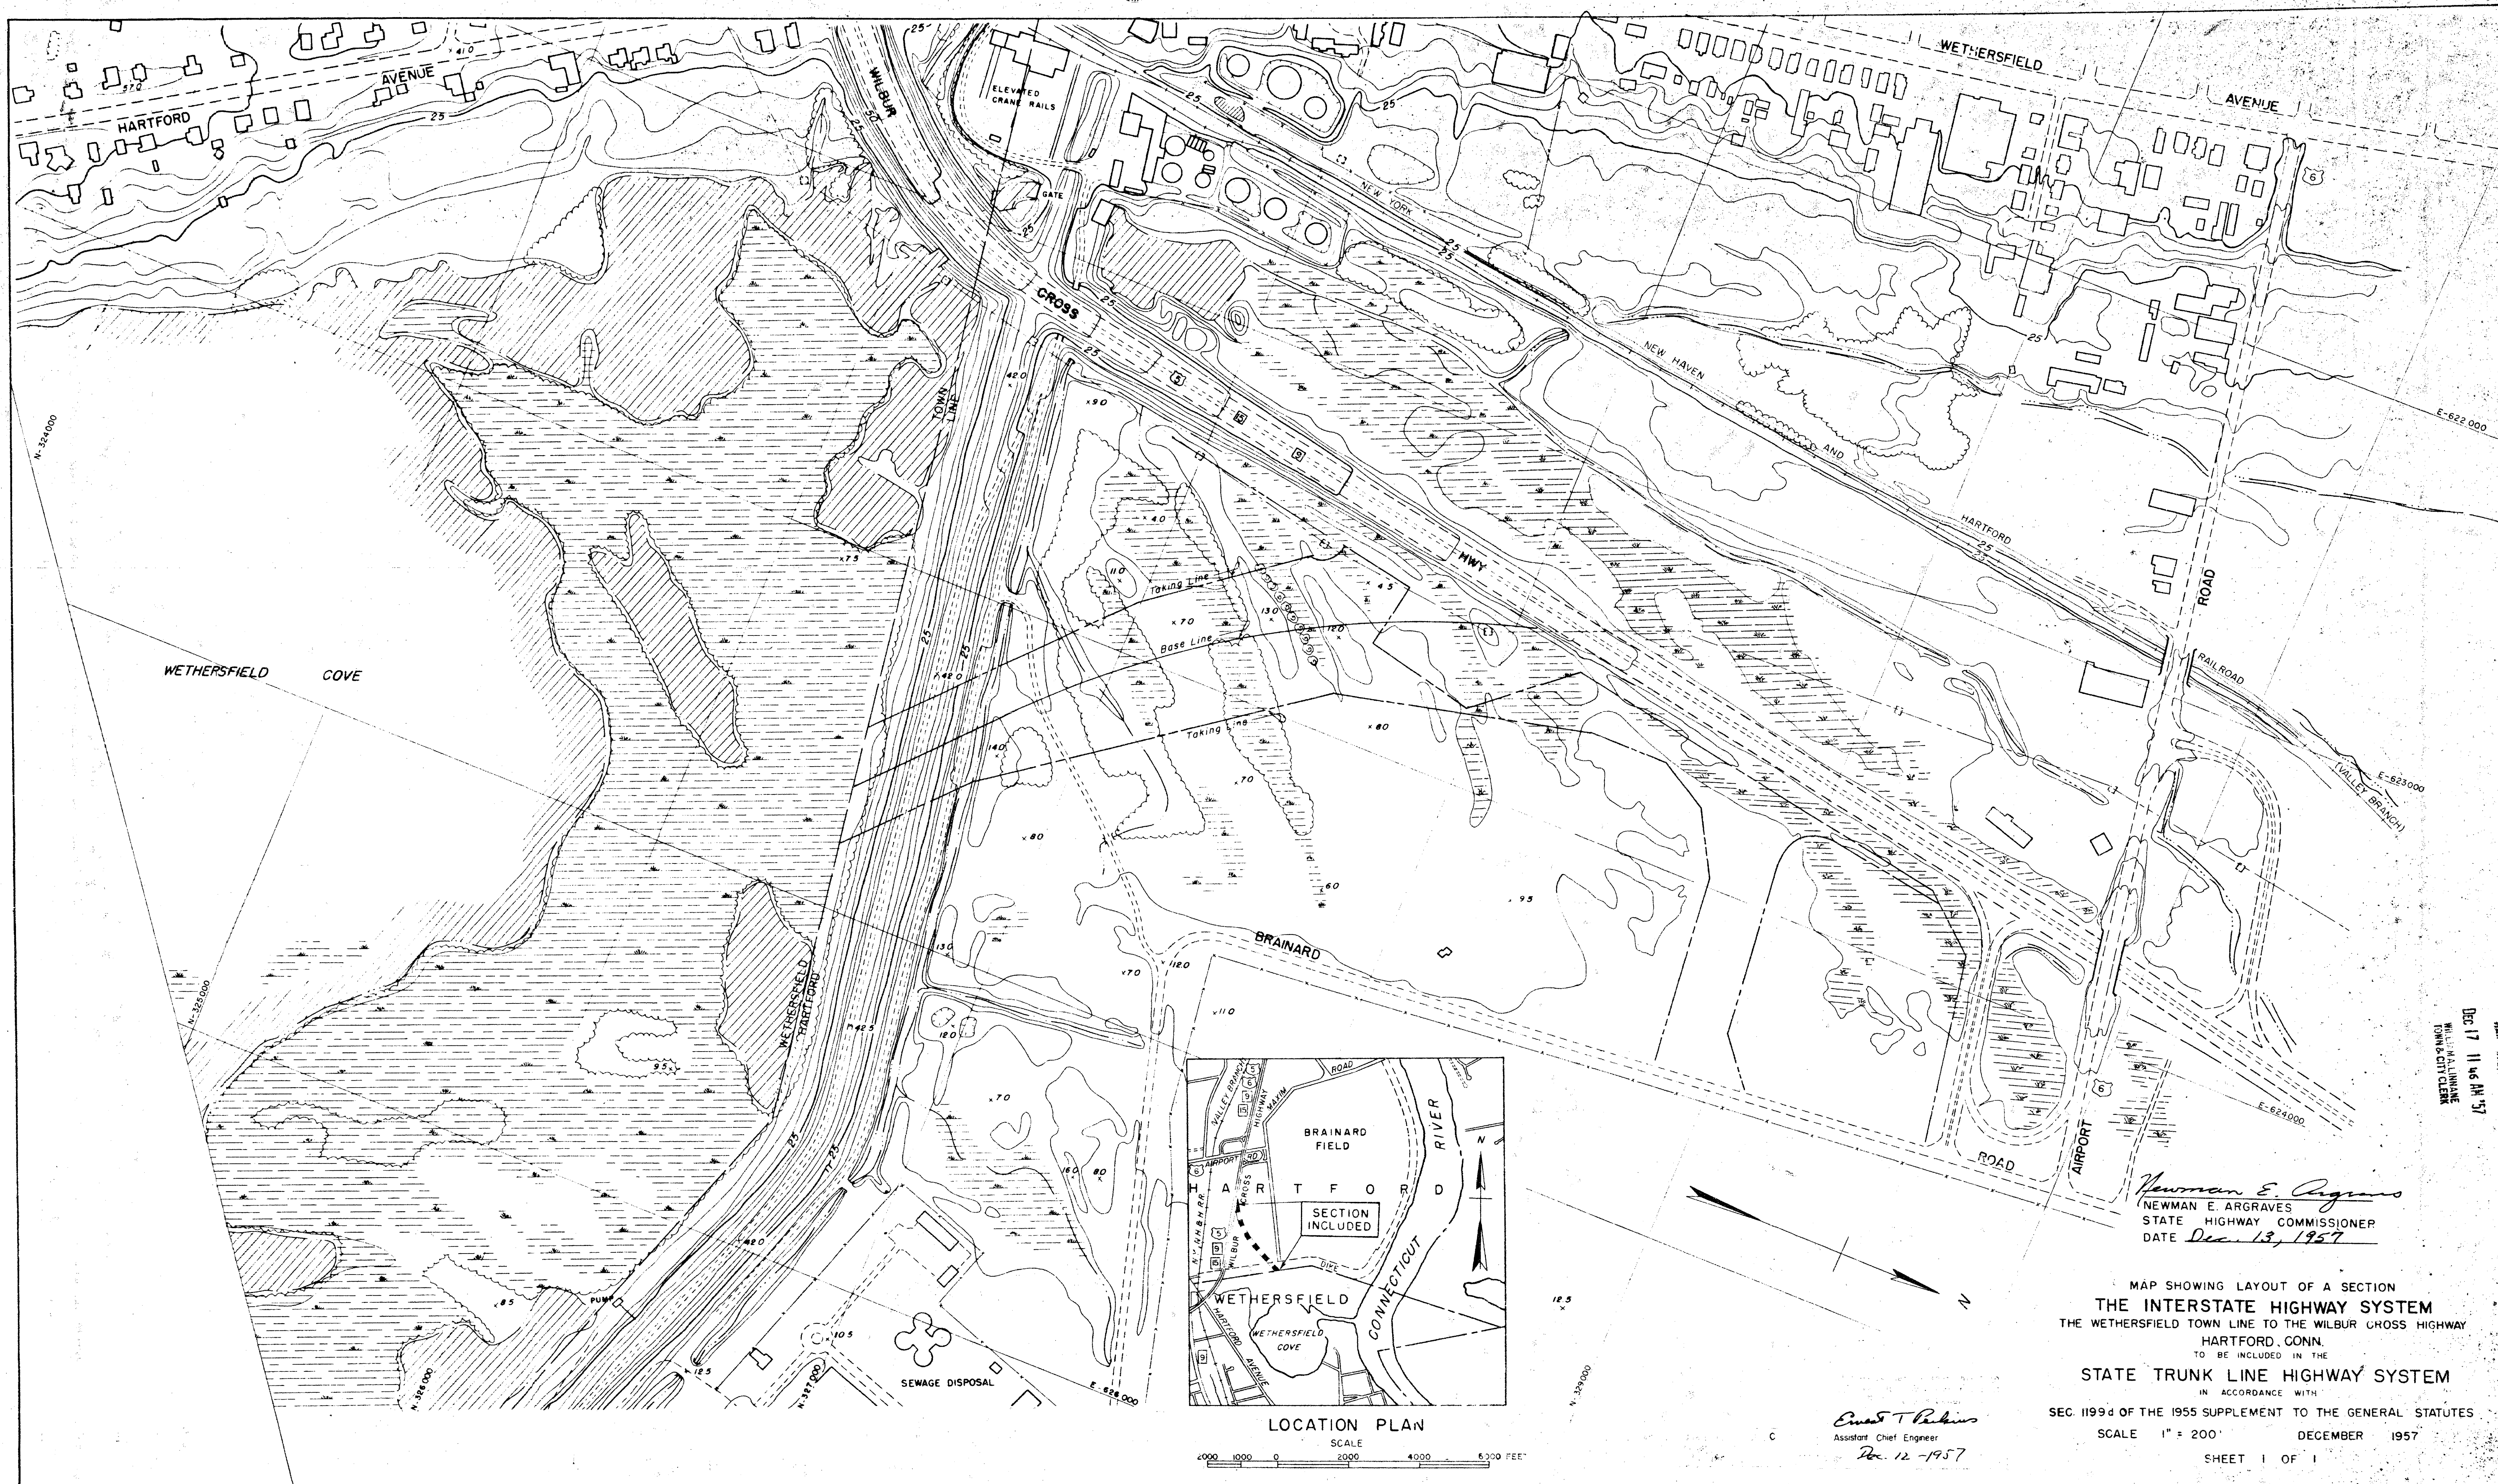

RECEIVED
HARTFORD, CONN.
DEC 17 11 46 AM '57
WILLIAM A. BROWN
TOWN ENGINEER

Newman E. Argraves
NEWMAN E. ARGRAVES
STATE HIGHWAY COMMISSIONER
DATE Dec. 13, 1957

MAP SHOWING LAYOUT OF A SECTION
THE INTERSTATE HIGHWAY SYSTEM
THE WETHERSFIELD TOWN LINE TO THE WILBUR CROSS HIGHWAY
HARTFORD, CONN.
TO BE INCLUDED IN THE
STATE TRUNK LINE HIGHWAY SYSTEM
IN ACCORDANCE WITH

SEC. 1199d OF THE 1955 SUPPLEMENT TO THE GENERAL STATUTES
SCALE 1" = 200' DECEMBER 1957
SHEET 1 OF 1

Edward T. Perkins
Assistant Chief Engineer
Dec. 12, 1957

LOCATION PLAN
SCALE
0 1000 2000 4000 6000 FEET

0 INCHES 1 2 3 4