


The portion of Wawarwe Avenue
shown on this plan is an estab-
lished public street of the
City of Hartford.

Feb. 11, 1958
W/F LOUIS A. FANDOLF ET AL

Walter H. Bullay
CITY ENGINEER

City of Hartford
Park Dept

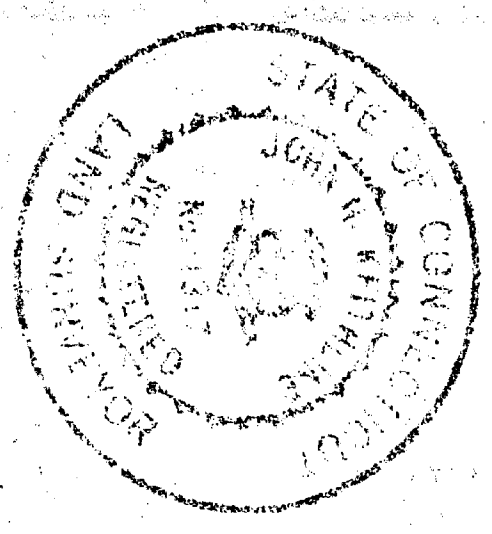


WAWARWE AVE

PROPERTY OF

COMMERCIAL TRUCK LEASING INC

WAWARWE AVE
HARTFORD
SCALE 1" = 30'

John W. Kershner

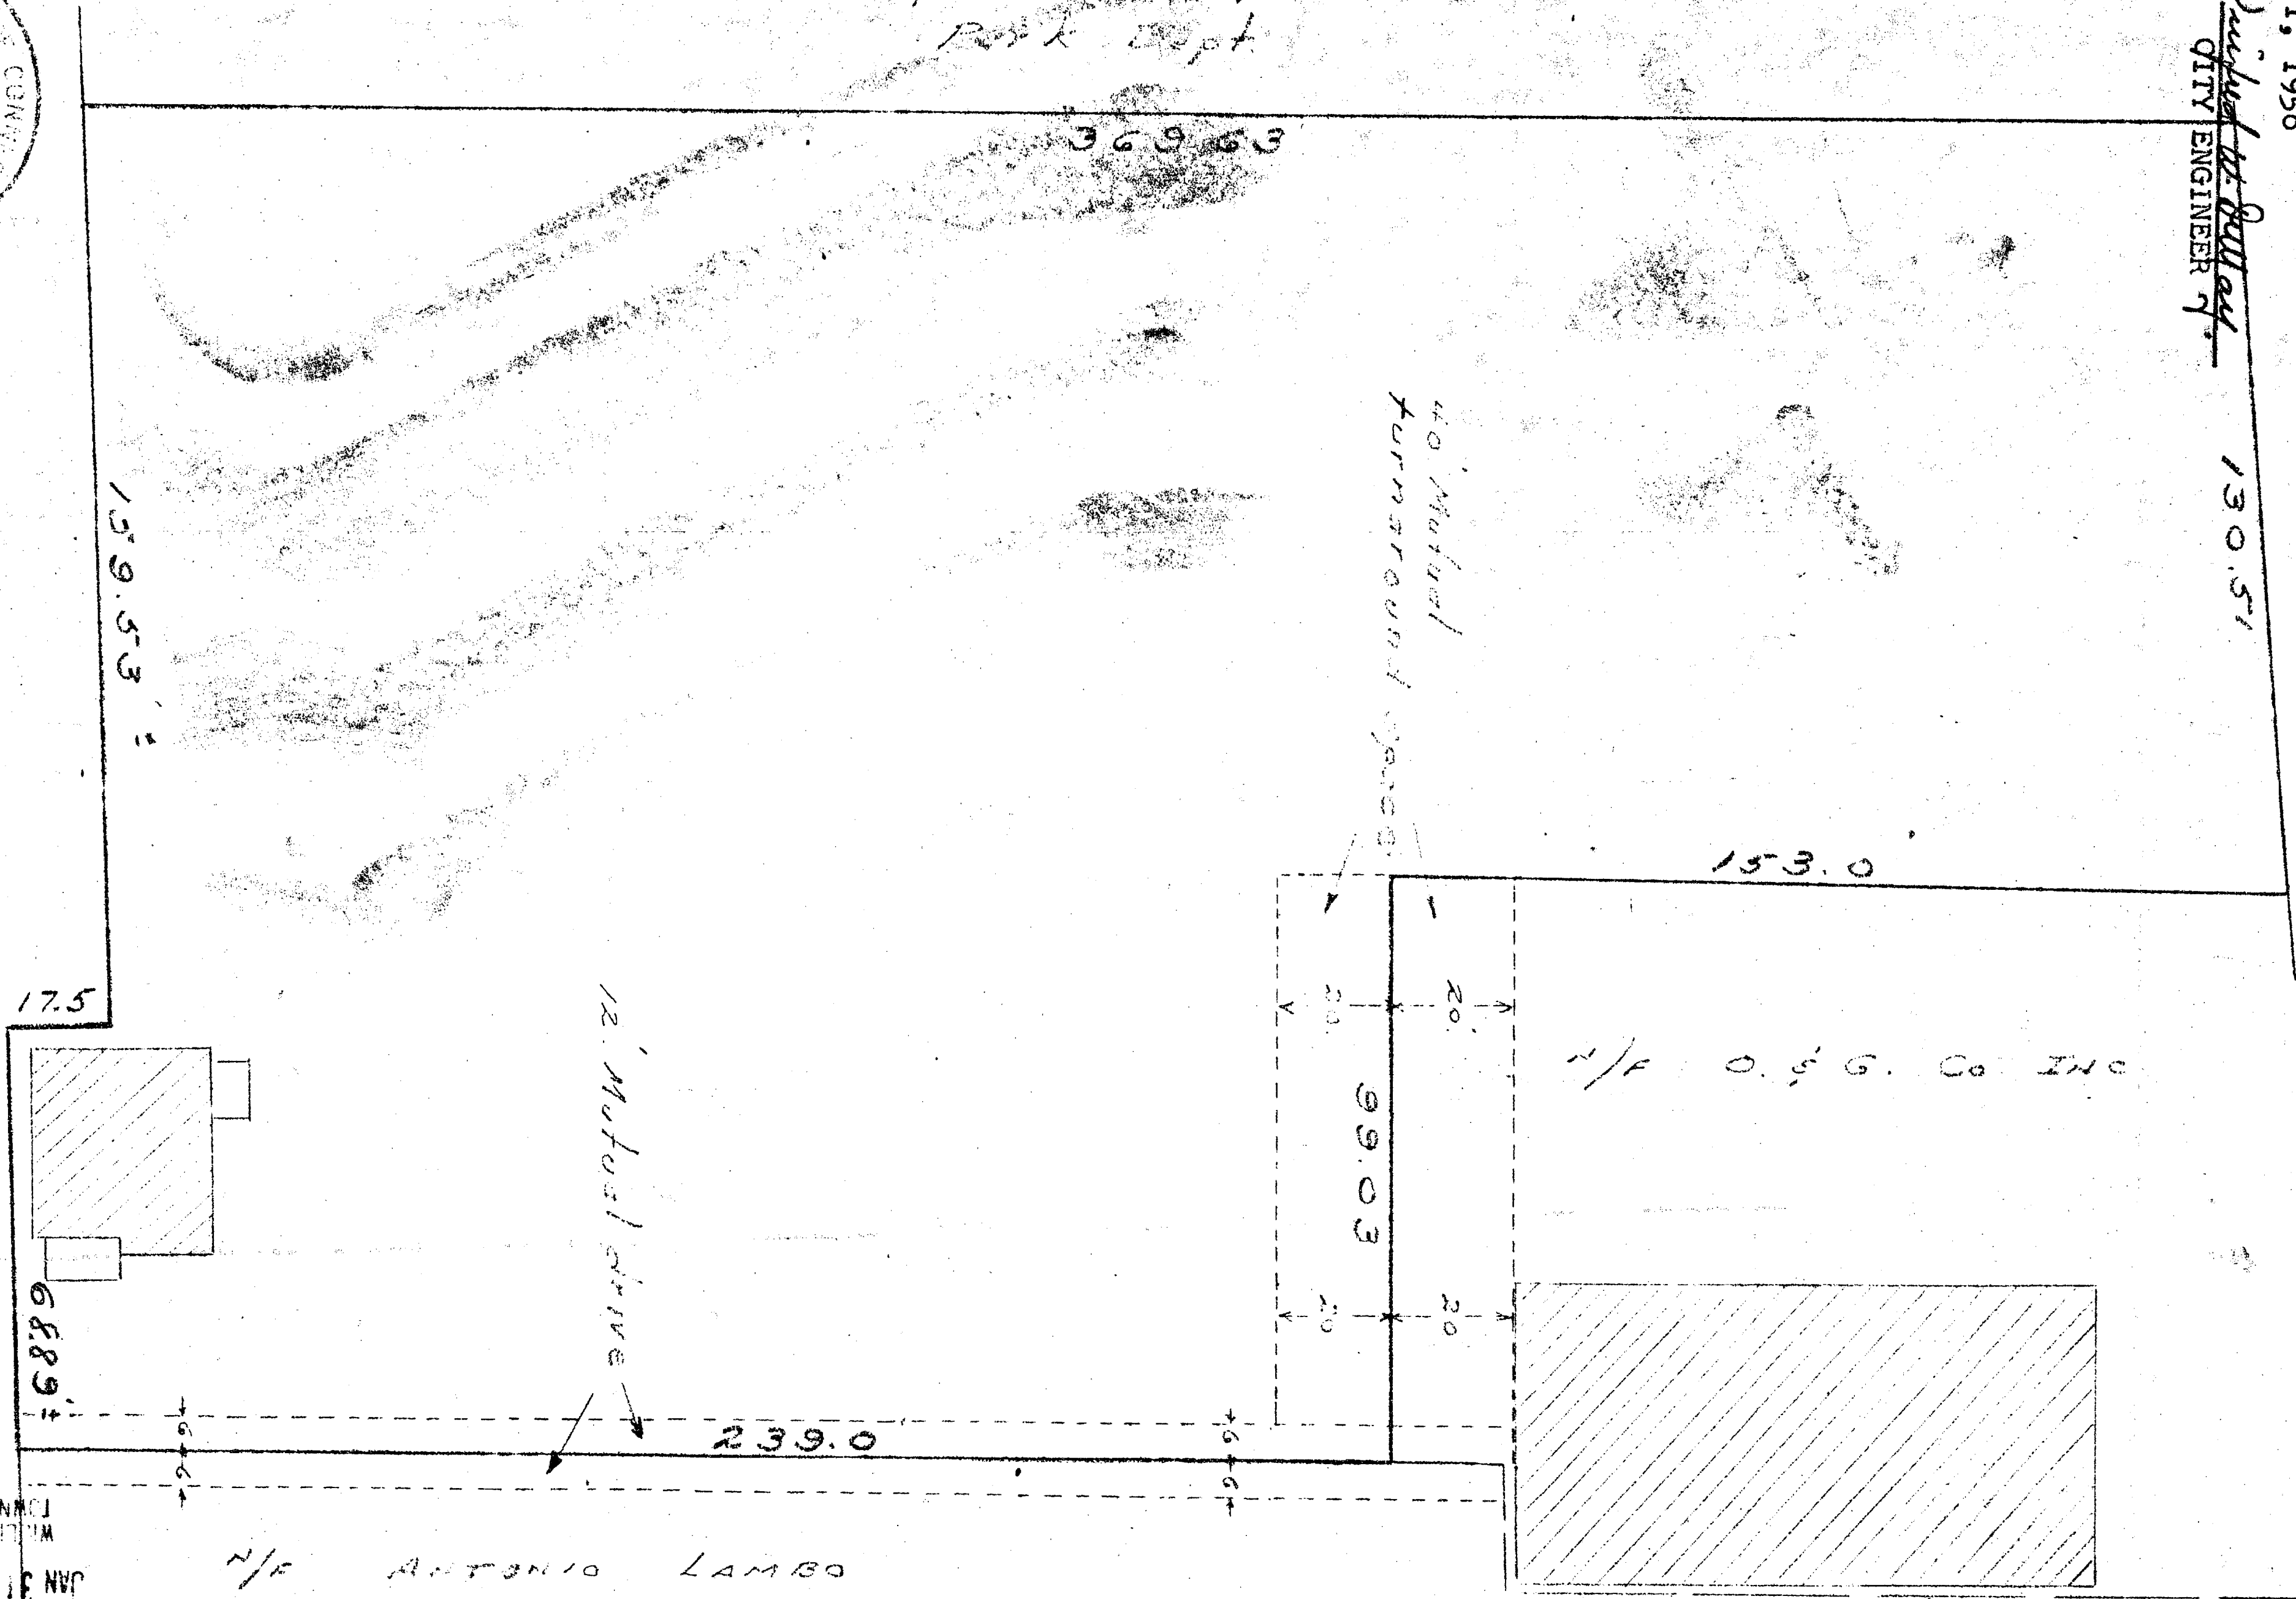

RECEIVED
HARTFORD, CONN.
JAN 31 11 21 AM '58
WILLIAM A. LINNANE
TOWN & CITY CLERK