



434-1

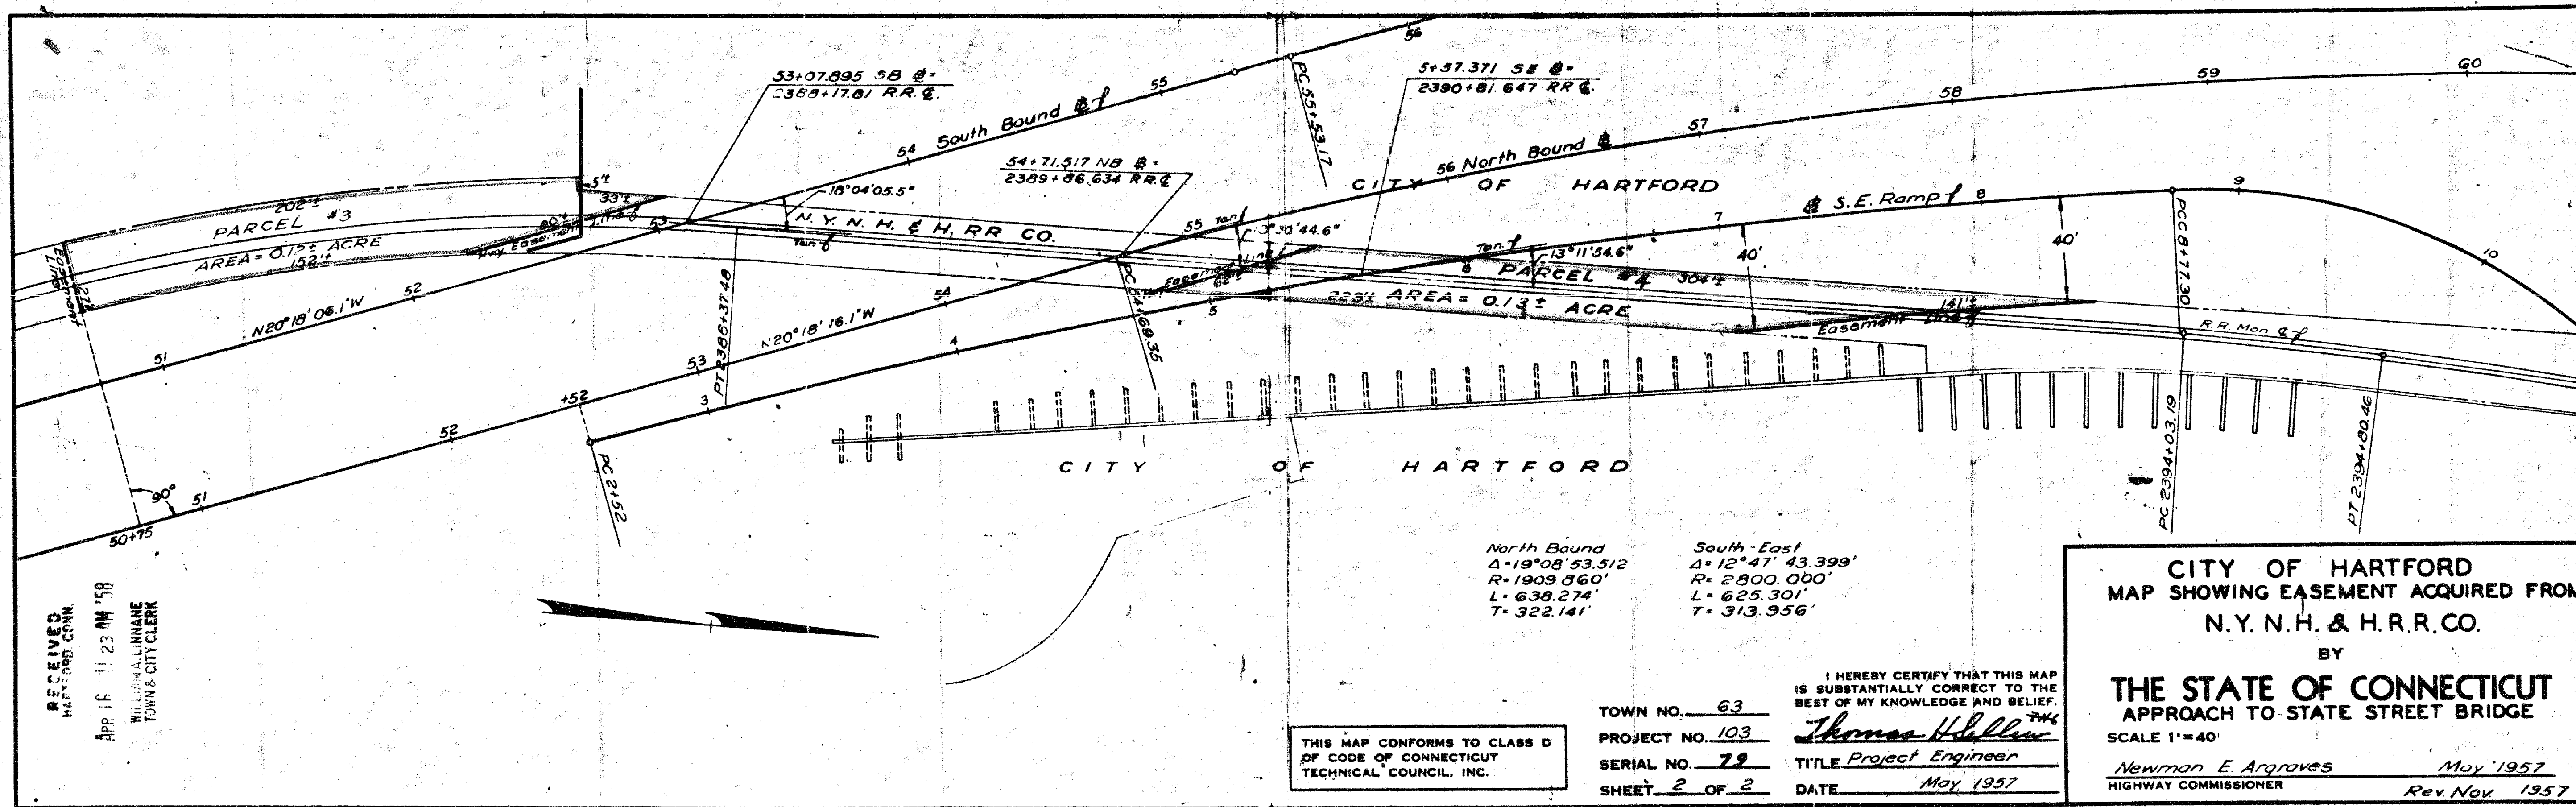

V.S 55.62 - 58.60 map 46

J.F 13373

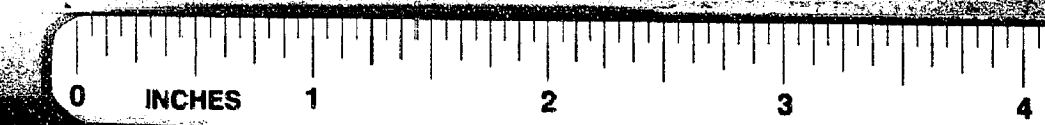

B 6314-1