


RECEIVED  
MAY 12 17 PM '58  
W. A. LINNANE  
TOWN & CITY CLERK

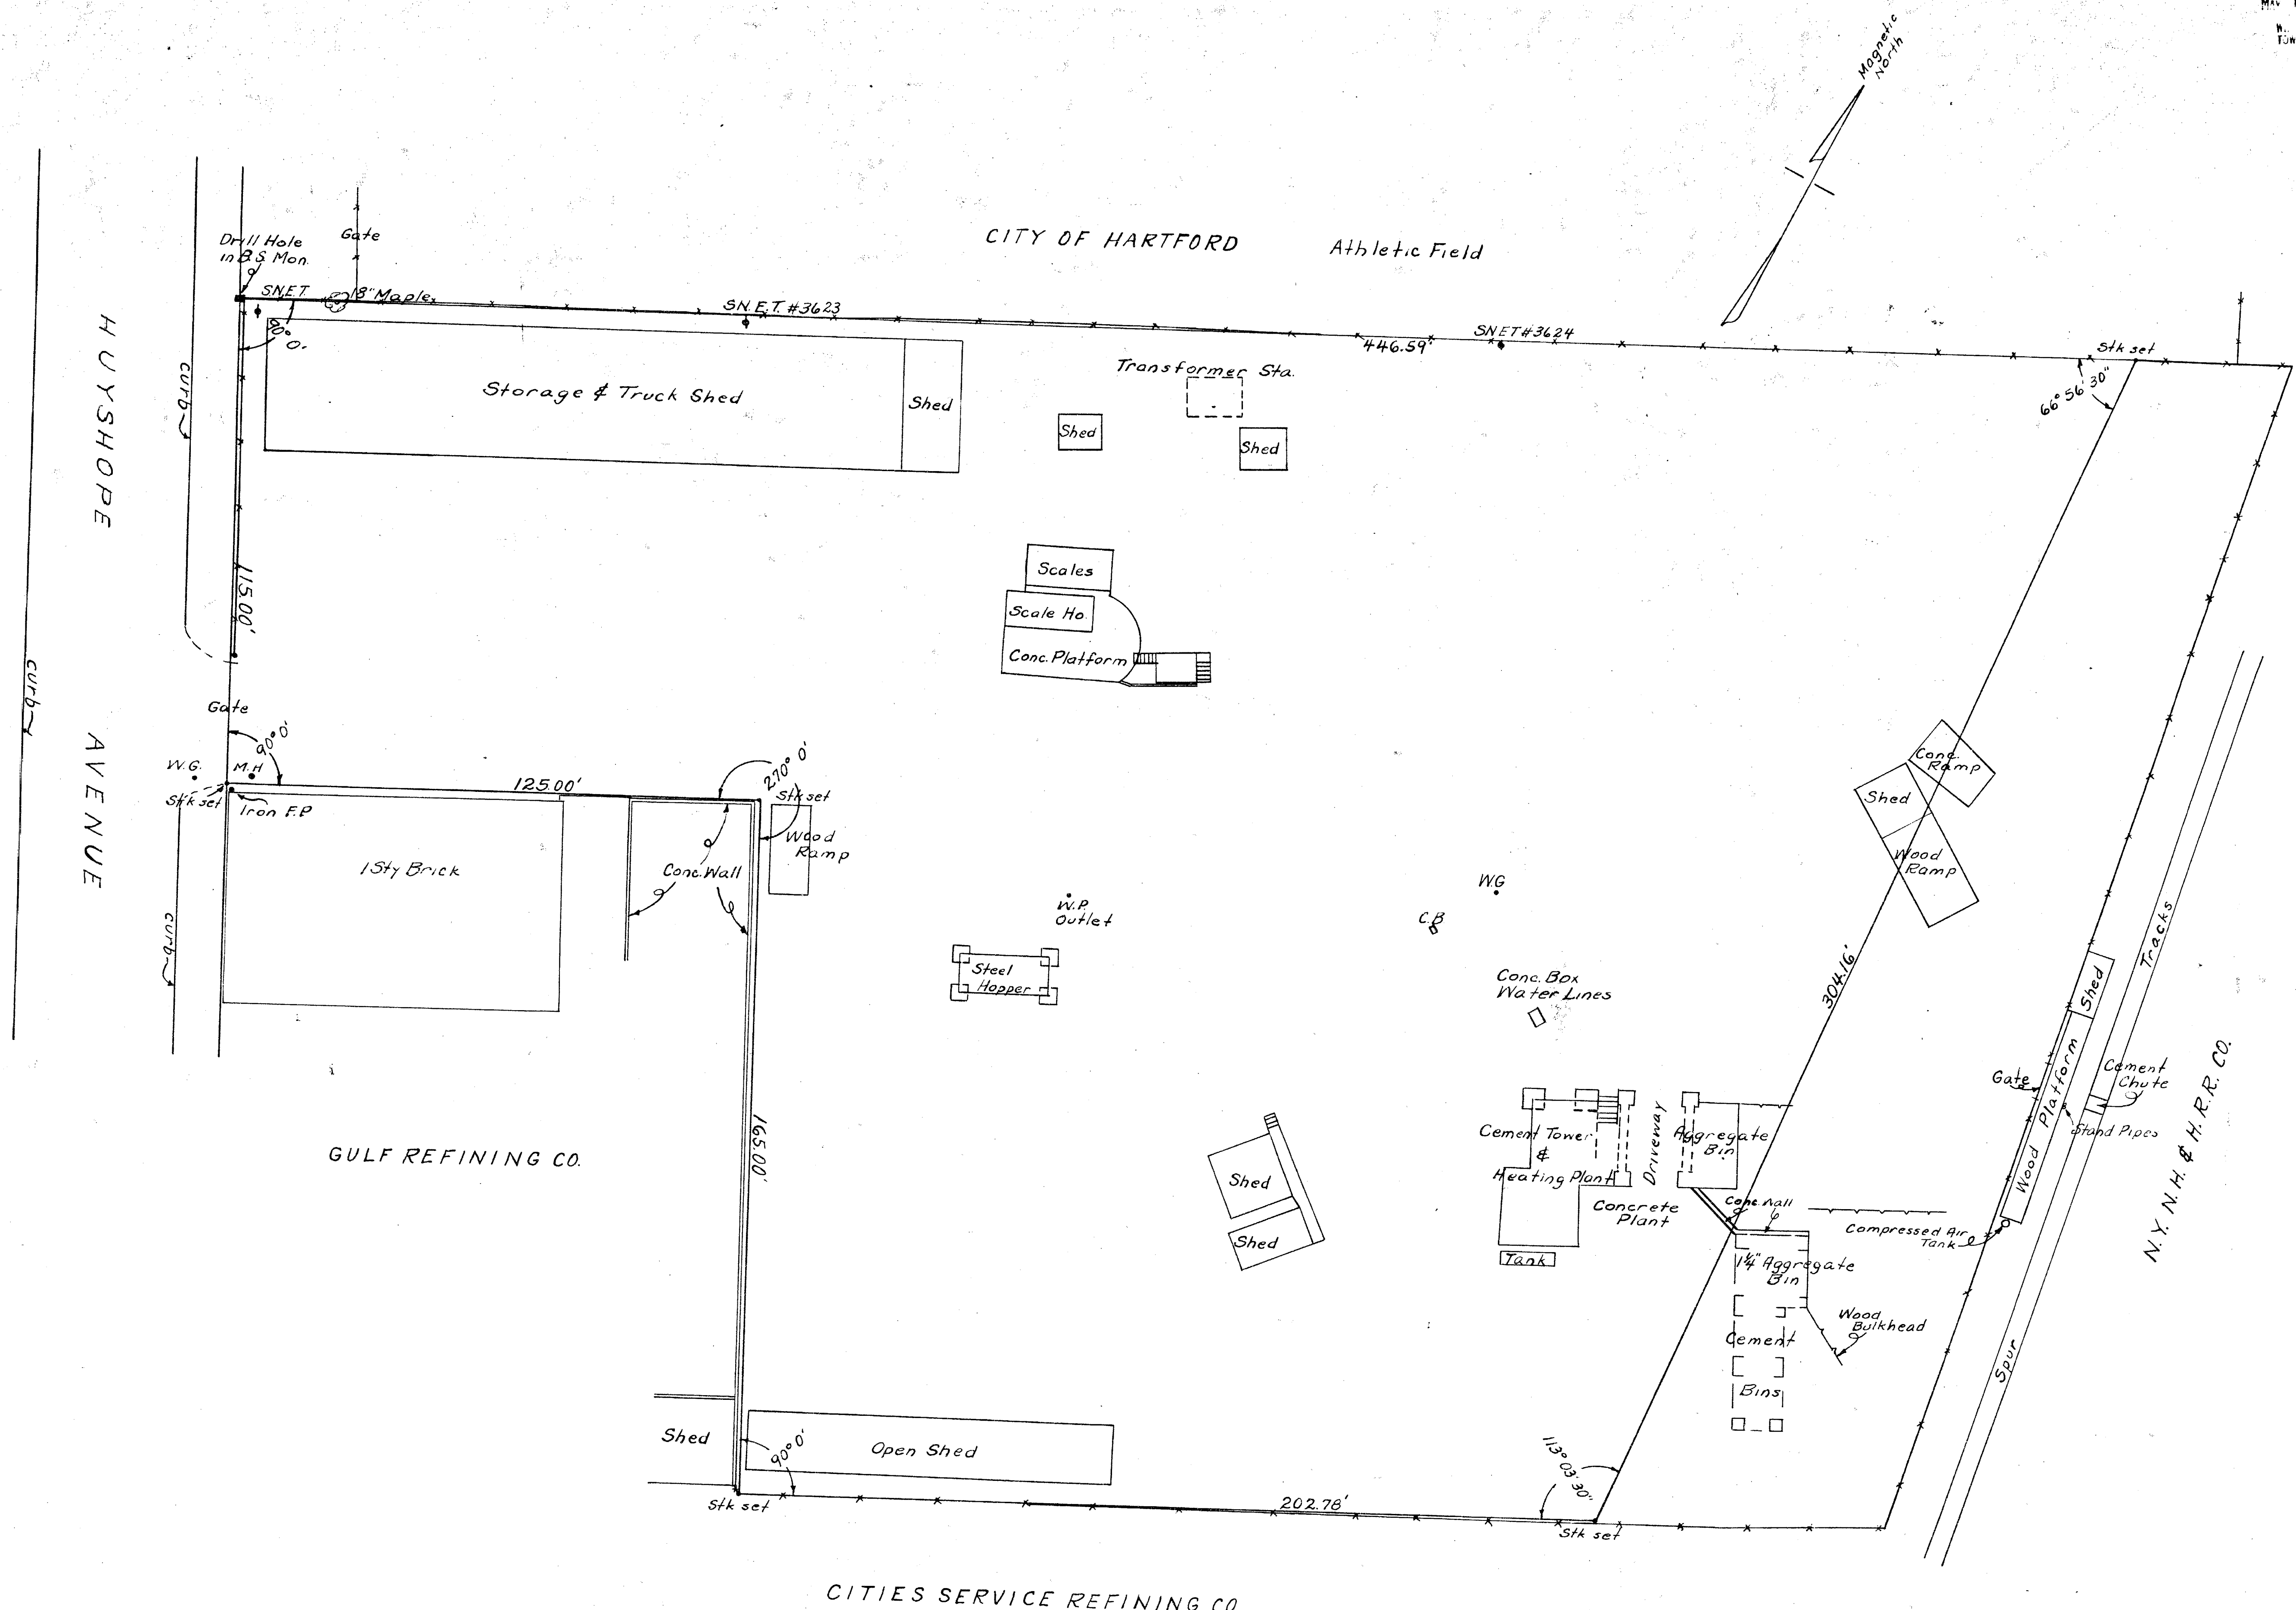

The portion of Huyshope Ave. shown on this plan is an established public street of the City of Hartford.  
May 9, 1958  
*W. A. Linnane*  
City Engineer

Map Showing Property of  
**THE EDWARD BALFO**  
Huyshope Ave. Hartford, Conn.  
Scale 1"=20' April 1958

I hereby certify that this map is substantially correct to the best of my knowledge and belief.  
*W. A. Linnane*  
City Engineer  
Conn #874

