

440-1

FORM NO. ENG. 4 ED. 6-54

RECEIVED
HARTFORD, CONN.

APR 24 10 38 AM '58
WILLIAM A. WINNANE
TOWN & CITY CLERK

The portions of Front St., and Kilbourn St., shown on this plan are established by the City of Hartford, 4/28/58

TEMPLE ST.

STREET


CHARLES STREET

STREET

KILBOURN

FRONT

JOSEPH M. RAFALA
ET AL
AREA = 0.09+ ACRES

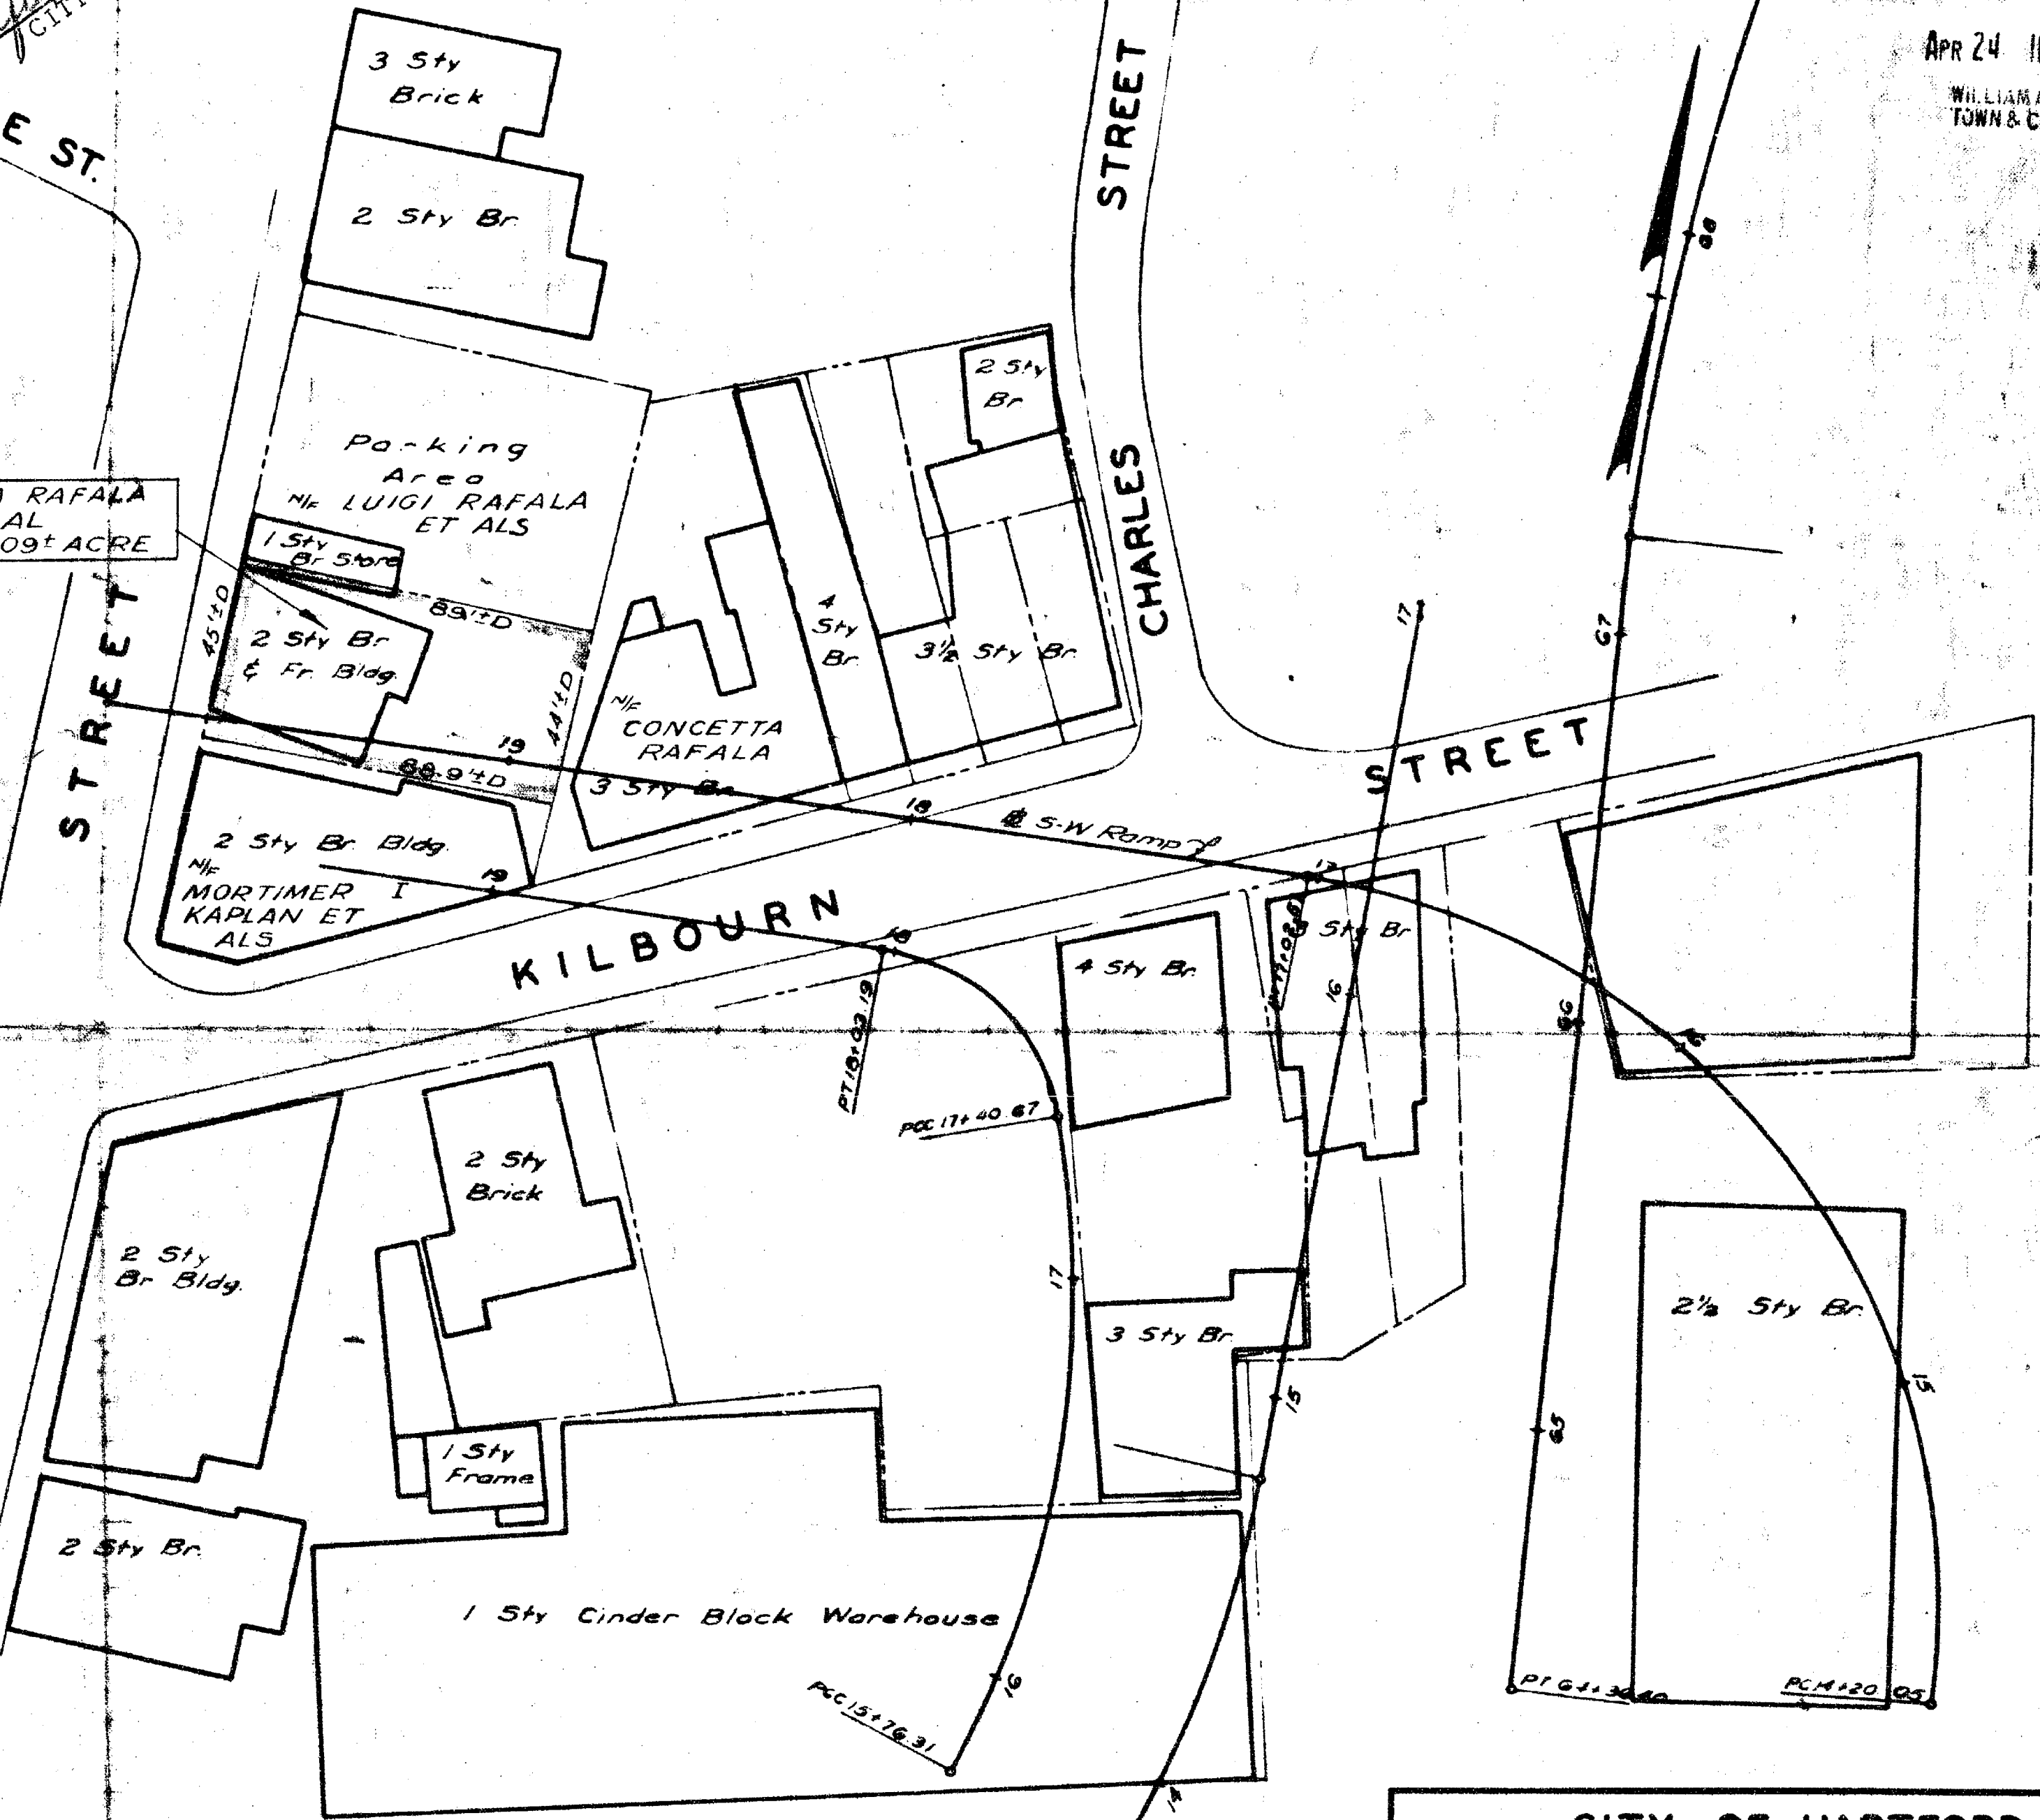

THIS MAP CONFORMS TO CLASS D
OF CODE OF CONNECTICUT
TECHNICAL COUNCIL, INC.

TOWN NO. 63
PROJECT NO. 103
SERIAL NO. 74
SHEET 1 OF 1

I HEREBY CERTIFY THAT THIS MAP
IS SUBSTANTIALLY CORRECT TO THE
BEST OF MY KNOWLEDGE AND BELIEF.
Thomas H. L. New
TITLE Project Engineer
DATE October 1956

CITY OF HARTFORD
MAP SHOWING LAND ACQUIRED FROM
JOSEPH M. RAFALA ET AL
BY
THE STATE OF CONNECTICUT
APPROACH TO FOUNDERS BRIDGE
SCALE 1" = 40' October 1956
Newman E. Argaves
HIGHWAY COMMISSIONER

