

The portions of Main St. and Goodwin St. shown on this plan are established public streets of the City of Hartford.


March 10, 1958

Winifred W. Delfay
CITY ENGINEER

RECEIVED
HARTFORD, CONN.

MAR 7 2 31 P '58

WILLIAM A. LINNANE
TOWN & CITY CLERK

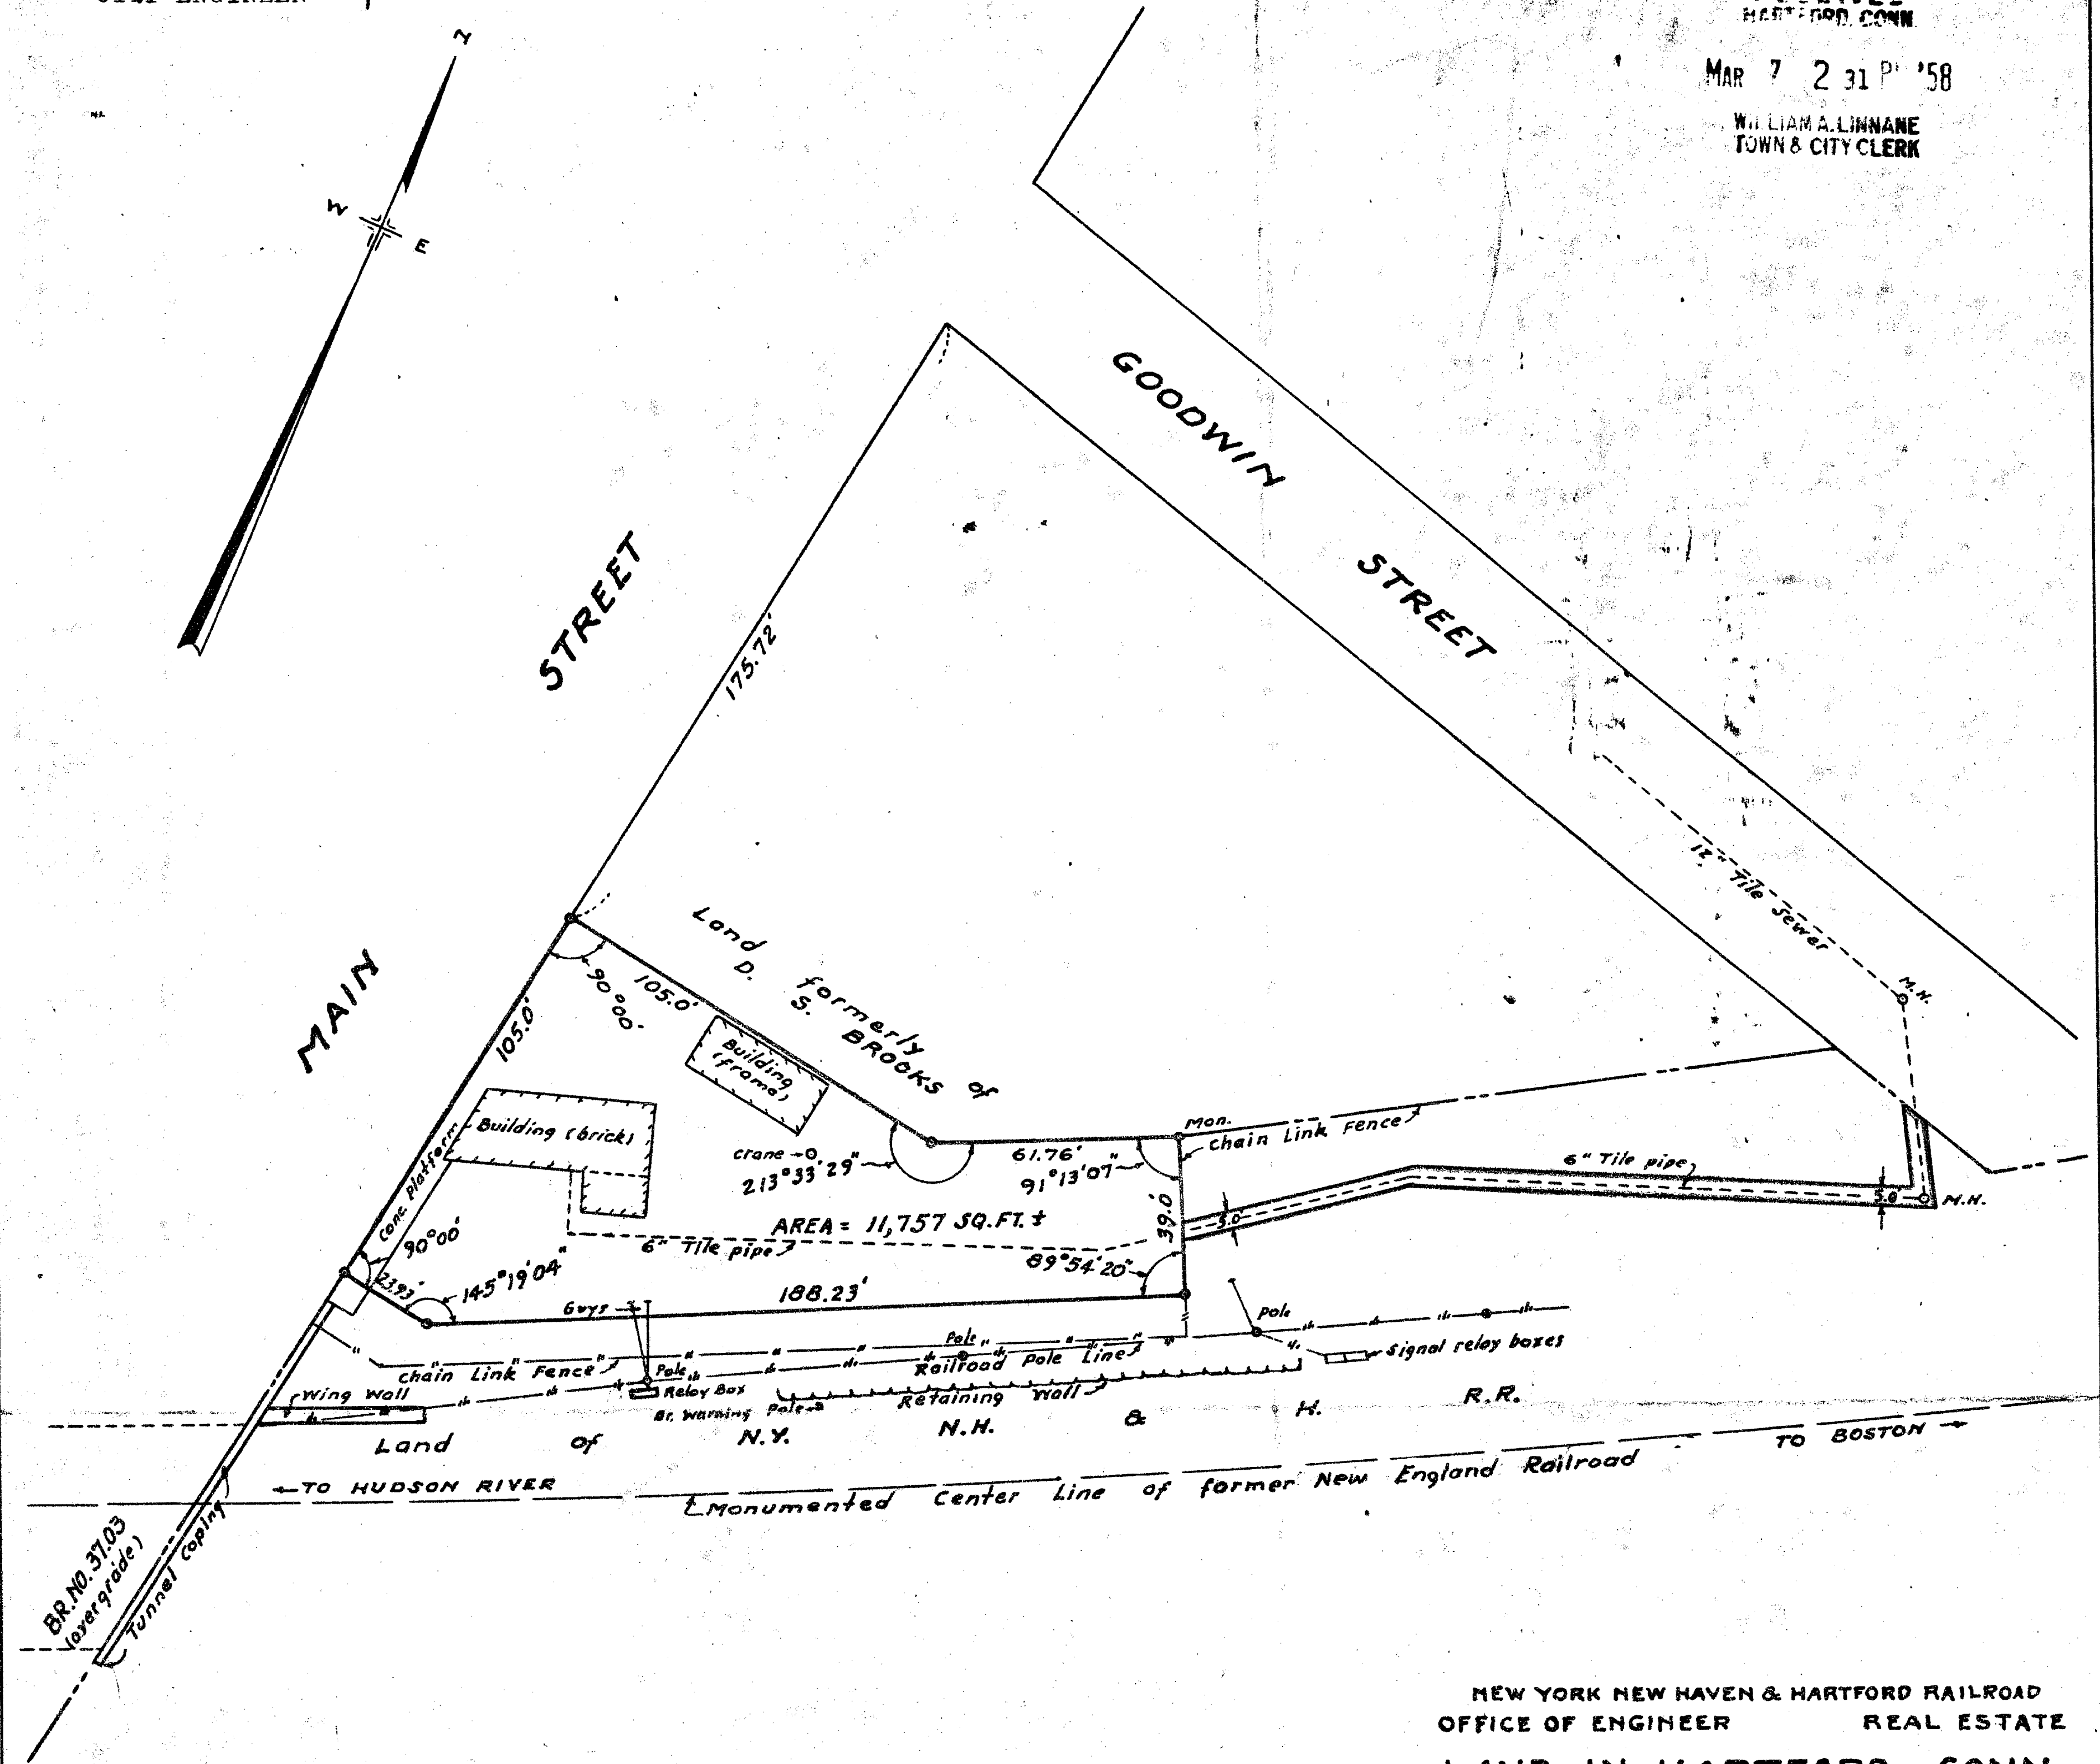

I hereby certify that this map is substantially correct.

Supervisor of Surveys
of THE N. Y. N. H. & H. R. R. CO.

NEW YORK NEW HAVEN & HARTFORD RAILROAD
OFFICE OF ENGINEER REAL ESTATE

LAND IN HARTFORD, CONN.

TO BE CONVEYED TO
IRVING LERMAN

SCALE, 1 IN. = 40 FT.

JAN. 1958

V.S. 58 60 Map 37 1/2

B-6316

H.B. 344, Pg. 68

J.F. 13381

