


441-3

FORM NO. ENG 14 ED. 1-55

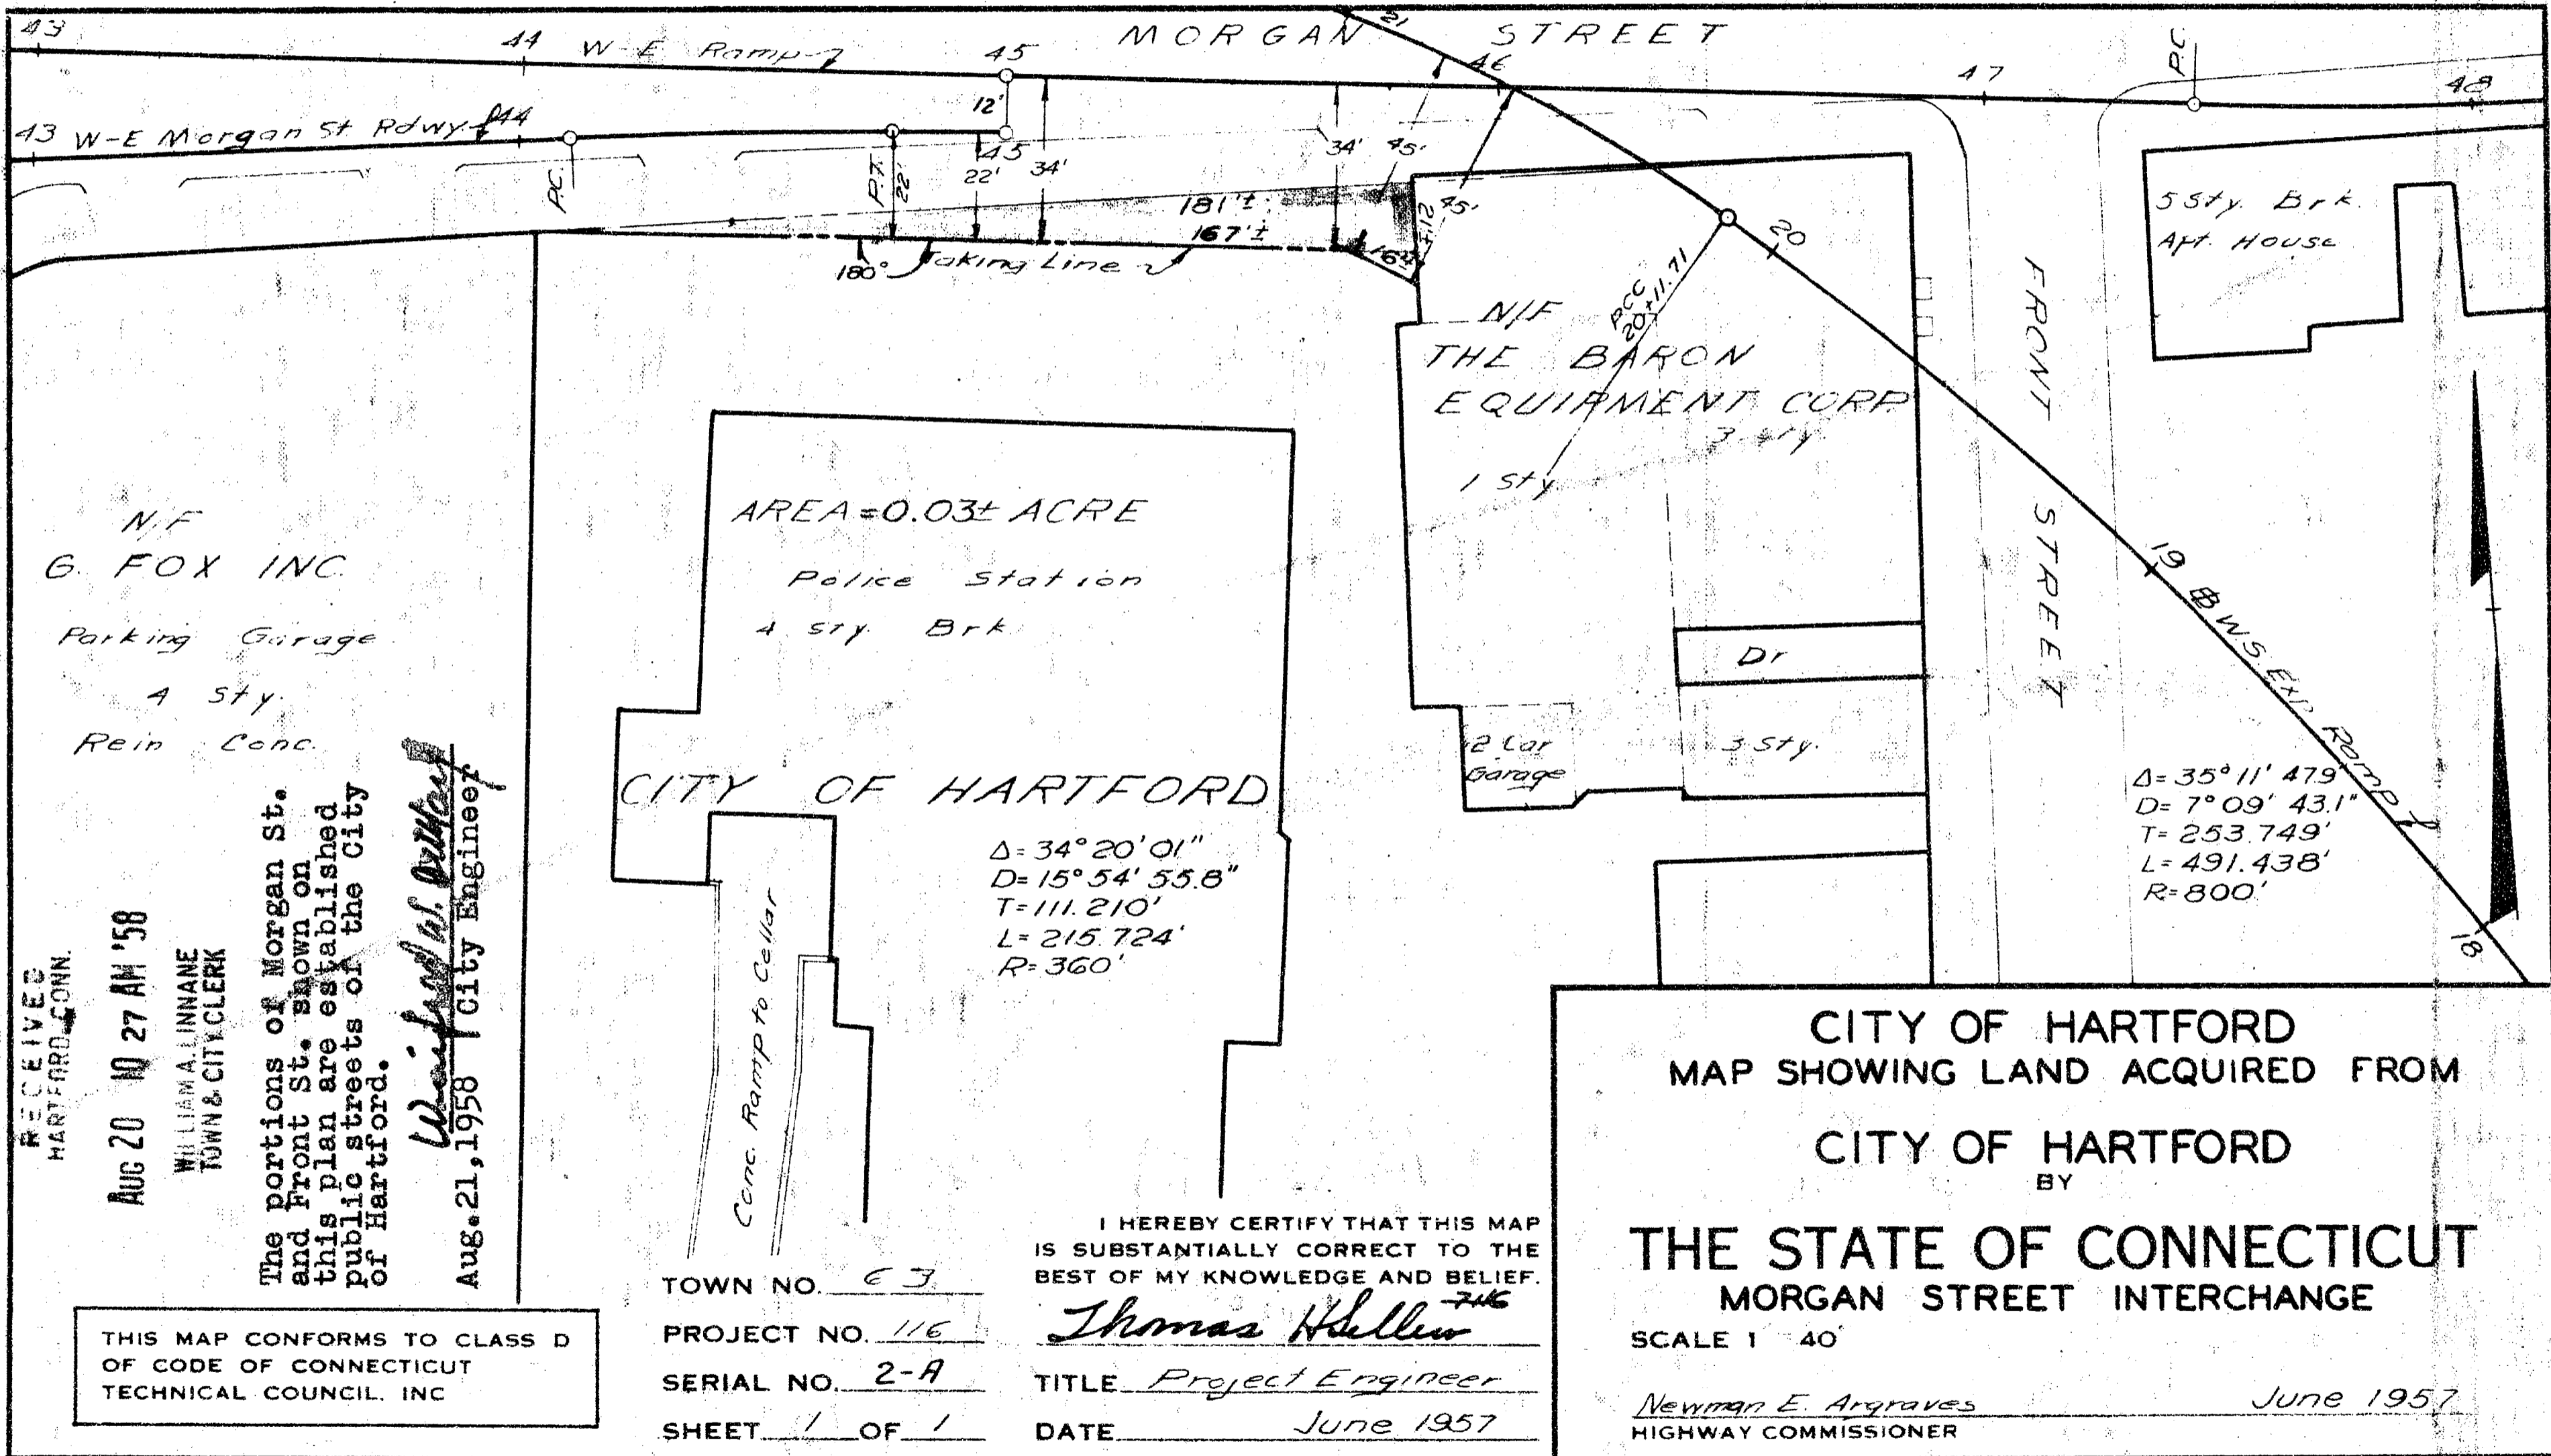

RECEIVED  
HARTFORD, CONN.

AUG 20 10 27 AM '58

WILLIAM A. LINNANE  
TOWN & CITY CLERK

The portions of Morgan St. and Front St. shown on this plan are established public streets of the City of Hartford.

*William A. Linnane*  
Aug. 21, 1958 City Engineer

THIS MAP CONFORMS TO CLASS D OF CODE OF CONNECTICUT TECHNICAL COUNCIL, INC

TOWN NO. 63  
PROJECT NO. 116  
SERIAL NO. 2-A  
SHEET 1 OF 1

I HEREBY CERTIFY THAT THIS MAP IS SUBSTANTIALLY CORRECT TO THE BEST OF MY KNOWLEDGE AND BELIEF.

*Thomas H. Heller*

TITLE Project Engineer  
DATE June 1957

CITY OF HARTFORD  
MAP SHOWING LAND ACQUIRED FROM  
CITY OF HARTFORD  
BY  
THE STATE OF CONNECTICUT  
MORGAN STREET INTERCHANGE

SCALE 1" = 40'

*Newman E. Argraves*  
HIGHWAY COMMISSIONER

June 1957

