

445-2

the portion of Ridgefield St. shown on this plan is an established public street of the City of Hartford.

July 22, 1958

Wichard. Duffy
CITY ENGINEER

Ida J. Rudy N/E


Francis H. Ballow N/E

RECEIVED
HARTFORD, CONN.

JUL 21 4 05 PM '58

WILLIAM A. LINNANE
TOWN & CITY CLERK

Anna L. Duffy N/E

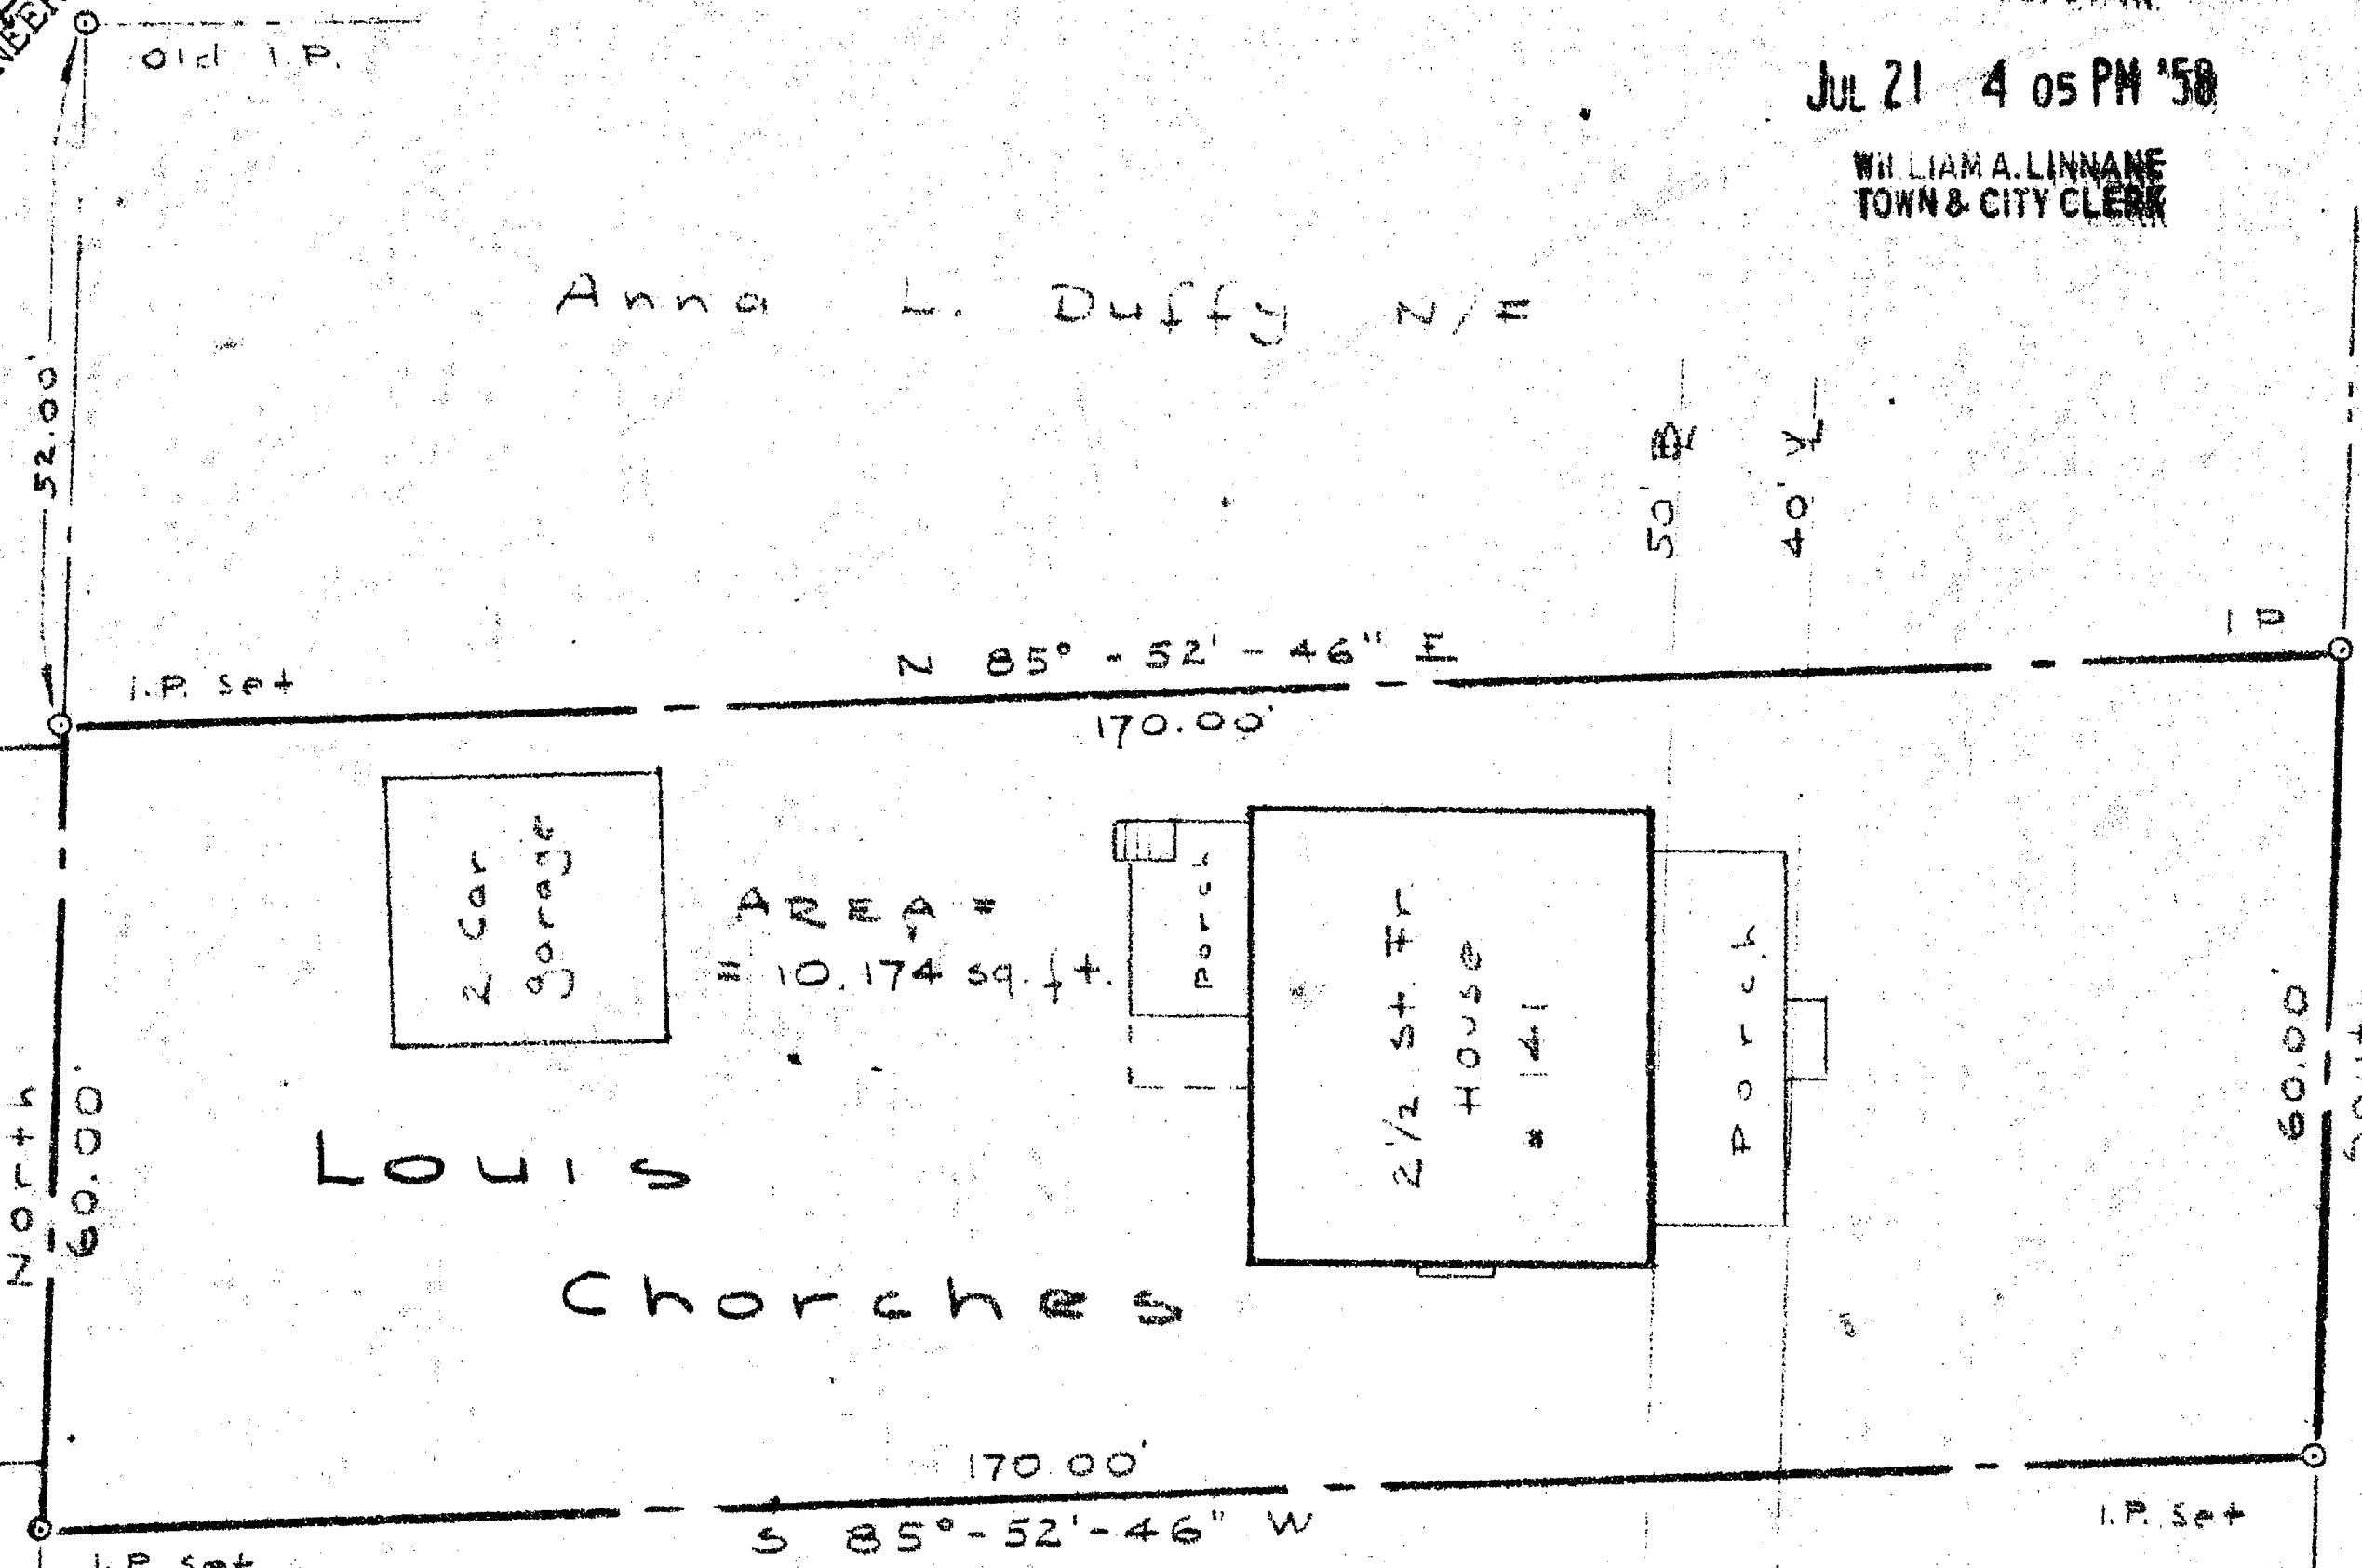


LOUIS
Chorchos

Anna F. Grody N/E

CERTIFIED TO BE SUBSTANTIALLY CORRECT

Igor Vechesloff

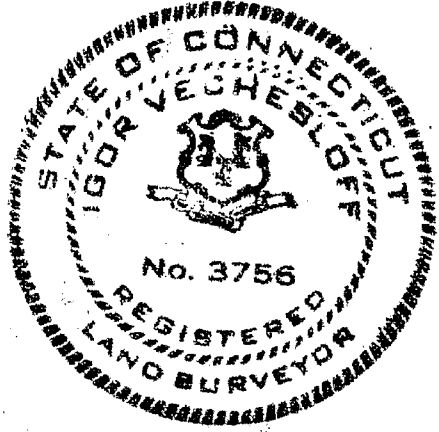

PLOT PLAN
SHOWING
PROPERTY OF
LOUIS CHORCHOS
RIDGEFIELD ST.
HARTFORD, CONN.

IGOR VECHESLOFF
LAND SURVEYOR
50 SOUTH QUAKER LANE
WEST HARTFORD, CONN.

SCALE 1"=20'

DATE July 1958

DRAWING NO.

Approx. Ridgefield STREET

