



RECEIVED
HARTFORD, CONN.
JUL 25 12 48 PM '5
WILLIAM A. LINNANE
TOWN & CITY CLERK

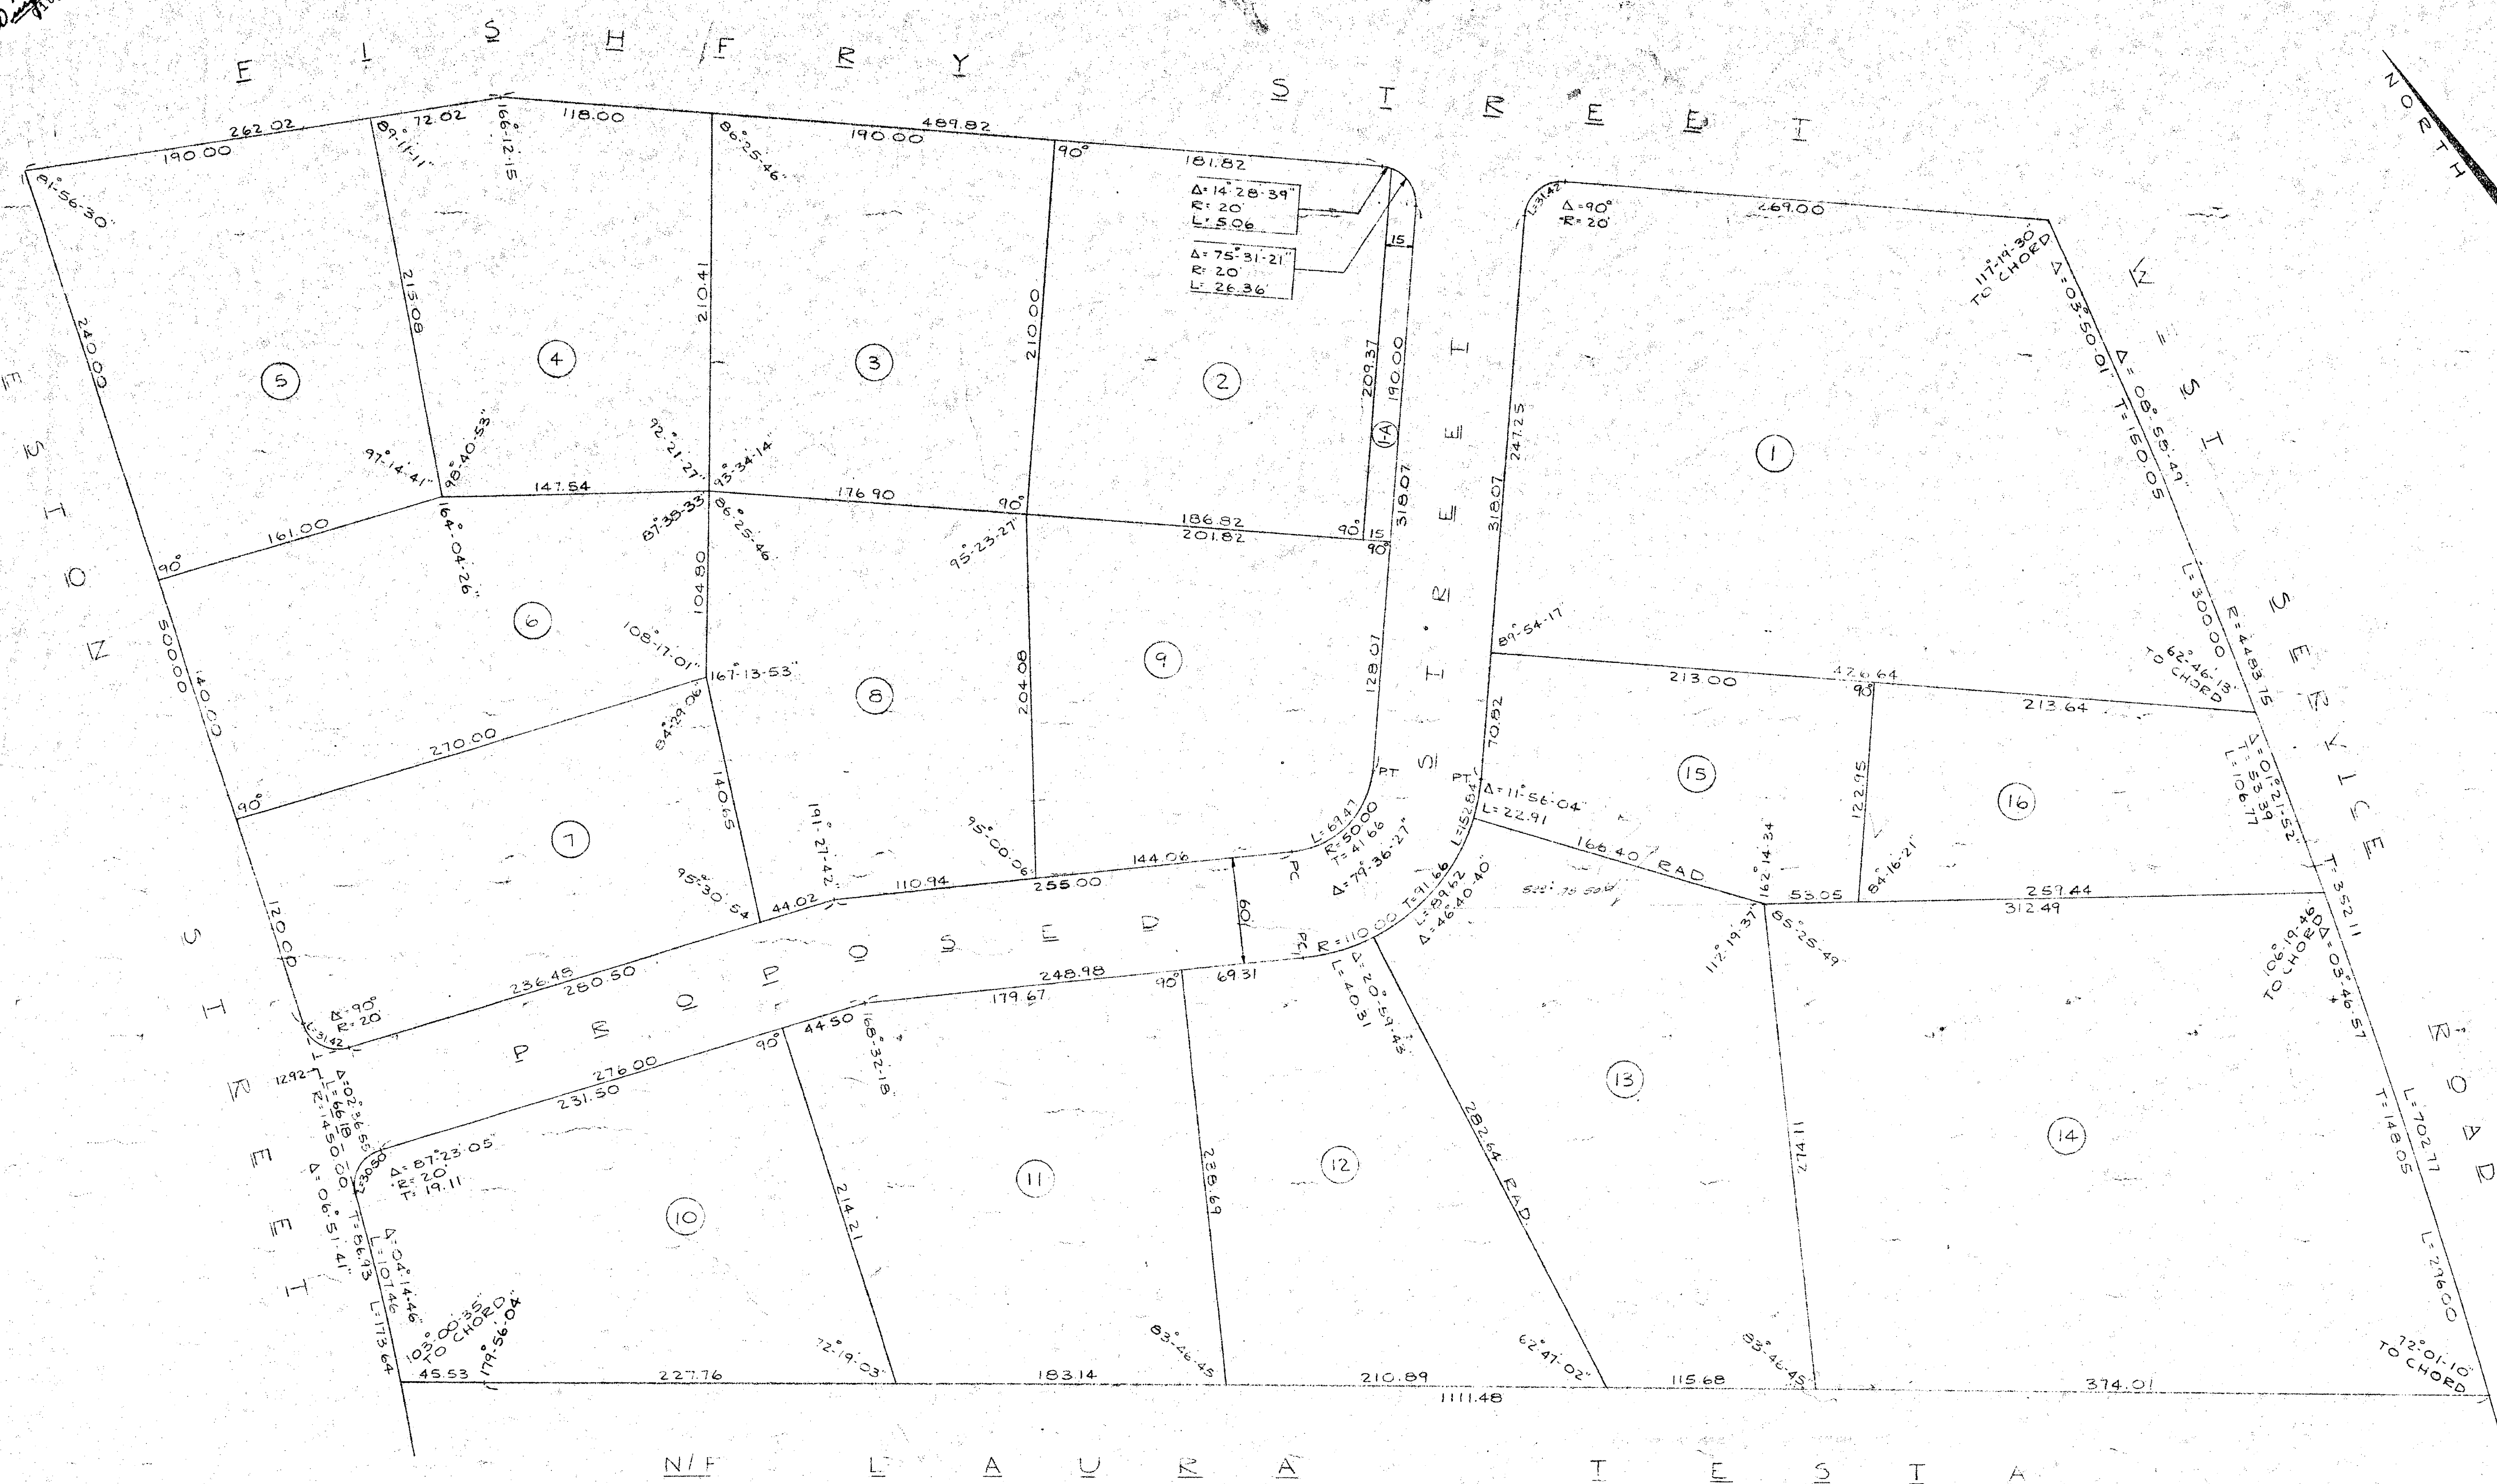

CERTIFIED SUBSTANTIALLY CORRECT

Menton 1 Five

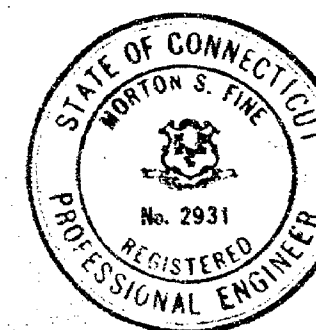

REVALD 17.8-61CT LA ARDJJJS
9-22-56 4 APPLIED TO LOT 10
SOUTH LAULETS REVID

MORTON S. FINE
CIVIL ENGINEER & LAND SURVEYOR
19 WHITNEY ST HARTFORD CONN

SUBDIVISION MAP
PROPERTY OF
THE FOX PRESS, INC.
HARTFORD, CONN

DRAWN BY _____ CHECKED BY _____ DRAWING NO. _____
JUST WARREN - DESIGNER "5745"
DATE _____ SCALE _____ PAGES _____ OF _____ FILE NO. _____
DESIGNED BY _____

