


450-1

FORM NO. ENG 4 ED 8 54

RECEIVED
HARTFORD, CONN.
SEP 11 11 32 AM '58
WILLIAM A. LINNANE
TOWN & CITY CLERK
The portion of this
Morgan St. shown on this
plan is an established public
street of the City of Hartford
Sept. 12, 1958

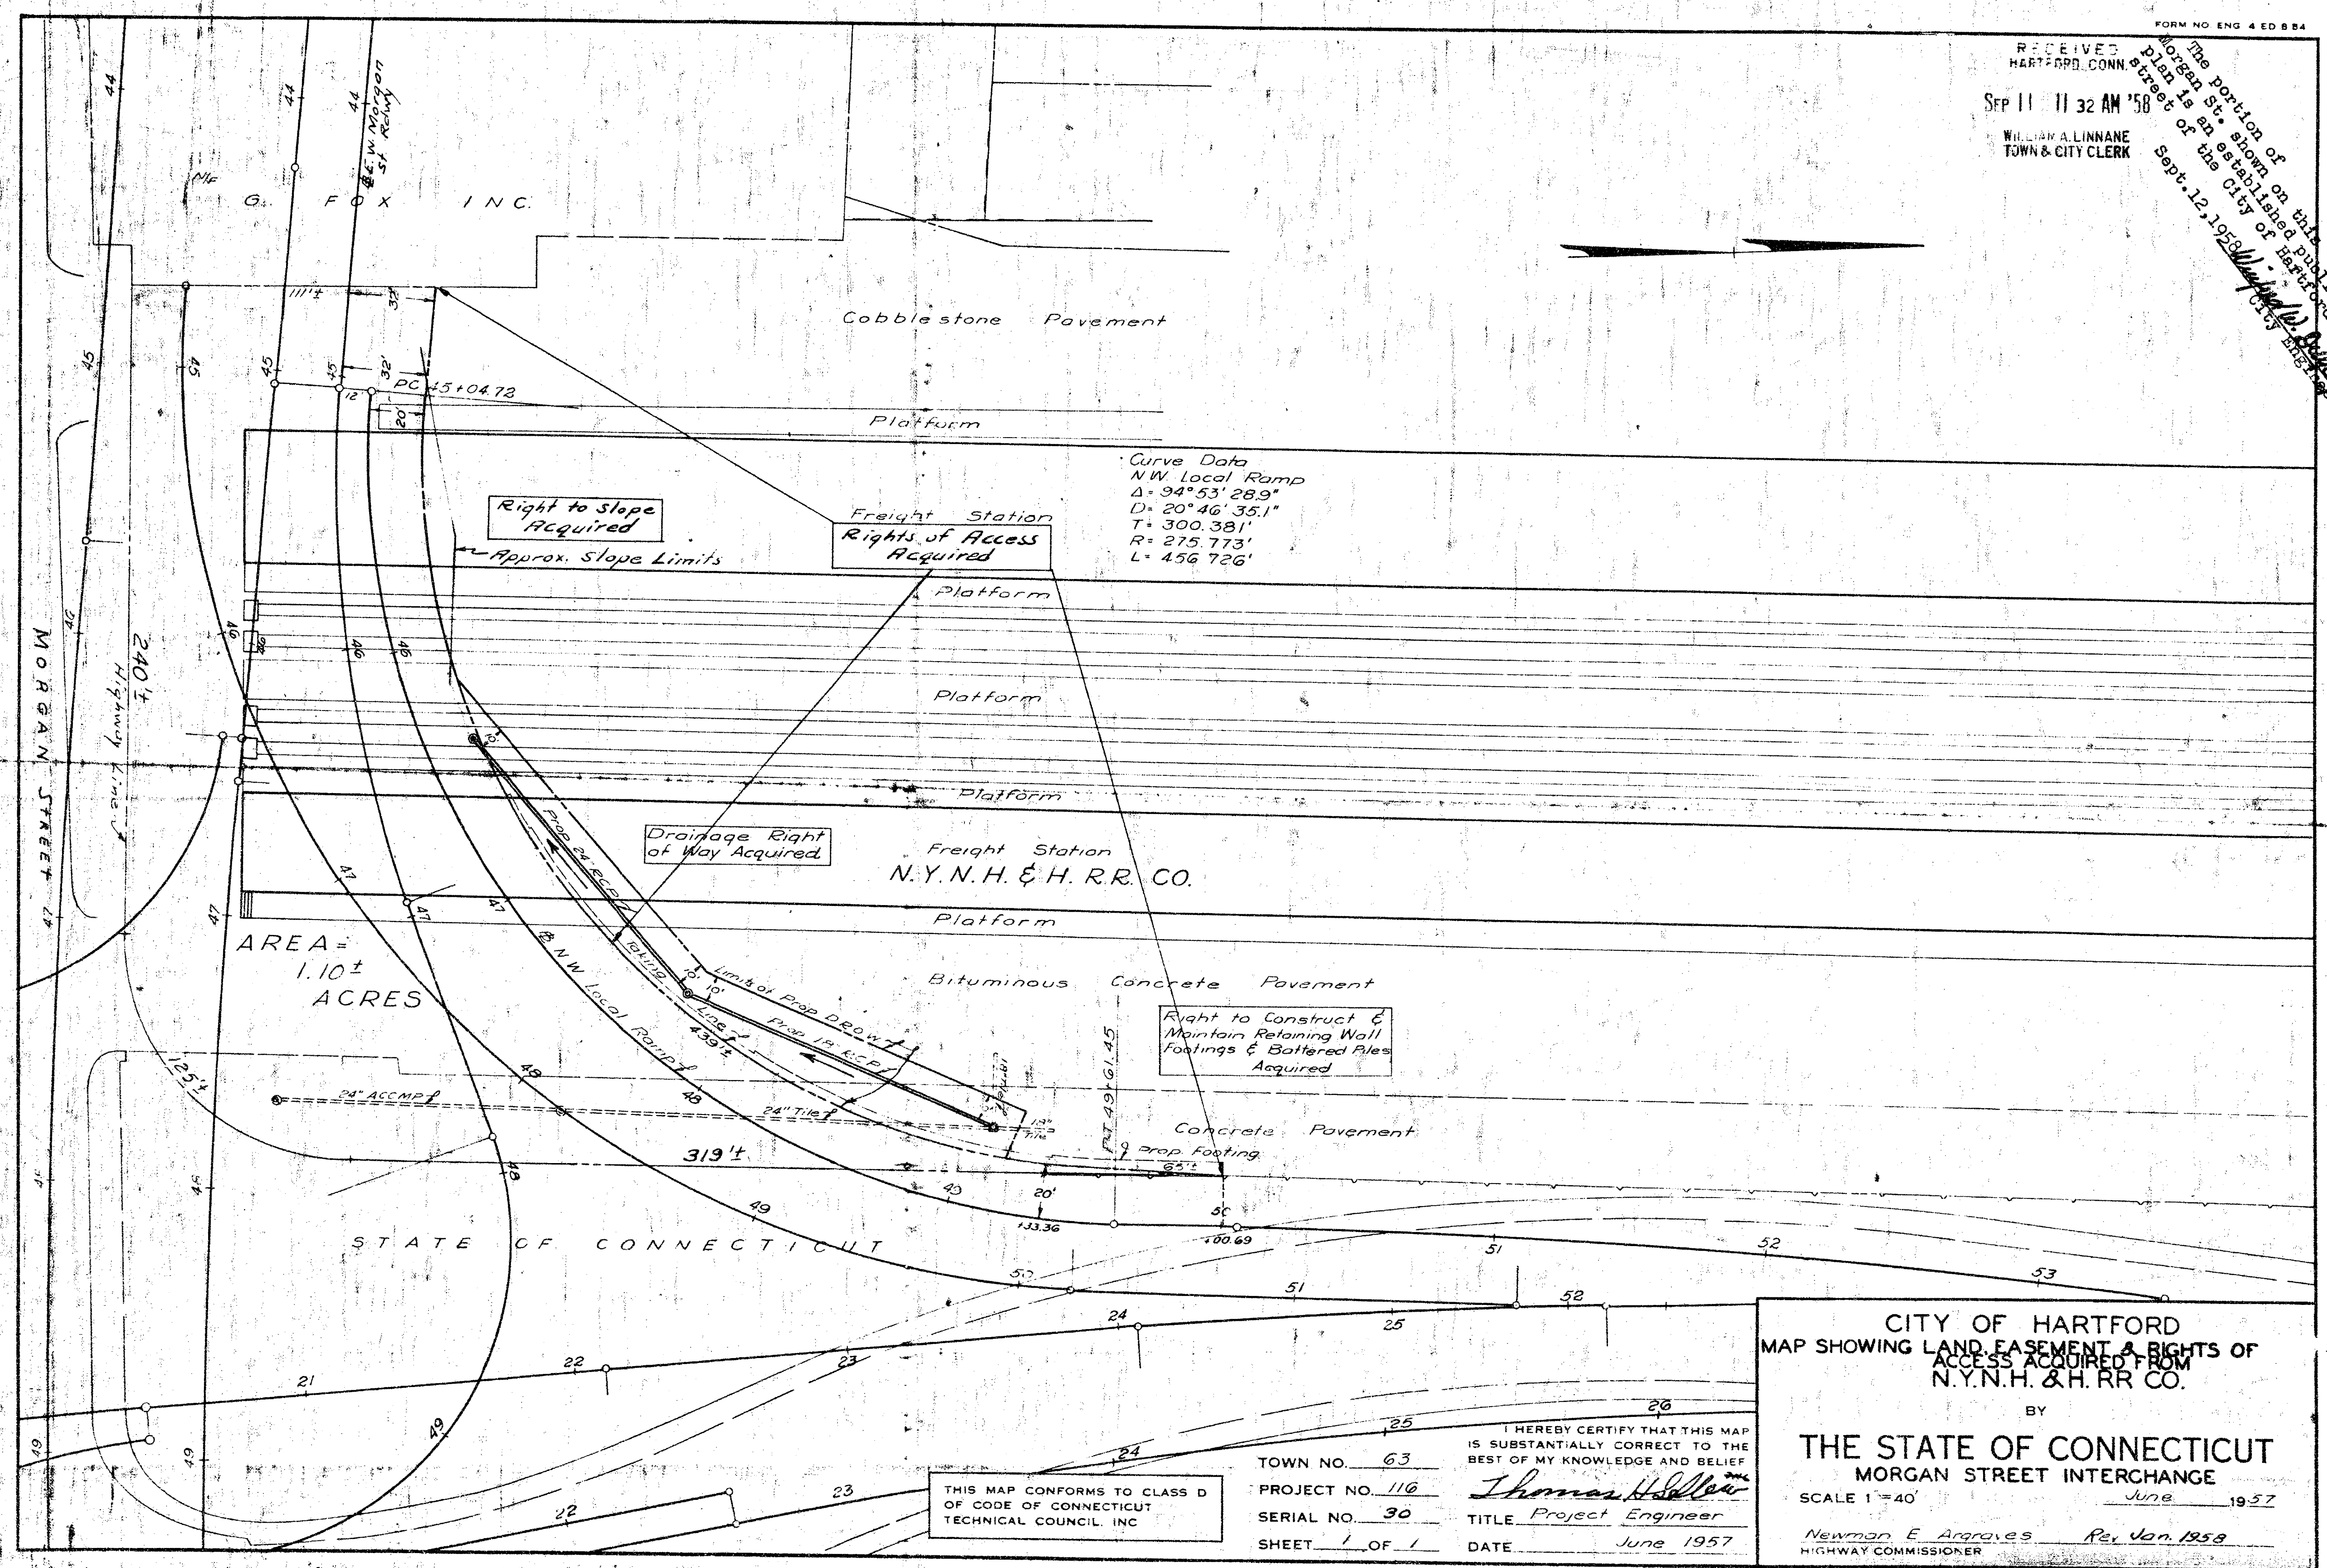

CITY OF HARTFORD
MAP SHOWING LAND EASEMENT & RIGHTS OF
ACCESS ACQUIRED FROM
N.Y.N.H. & H. R.R. CO.
BY
THE STATE OF CONNECTICUT
MORGAN STREET INTERCHANGE
SCALE 1" = 40' June 1957
Newman E. Argraves, Highway Commissioner
Rev. Jan. 1958

I HEREBY CERTIFY THAT THIS MAP
IS SUBSTANTIALLY CORRECT TO THE
BEST OF MY KNOWLEDGE AND BELIEF
TOWN NO. 63
PROJECT NO. 116
SERIAL NO. 30
SHEET 1 OF 1
DATE June 1957
Thomas H. Haller, Project Engineer

THIS MAP CONFORMS TO CLASS D
OF CODE OF CONNECTICUT
TECHNICAL COUNCIL, INC.

