




RECEIVED
HARTFORD, CONN.
Oct 30 12 59 PM '58
WILLIAM A. LINNANE
TOWN & CITY CLERK

PLAN SHOWING
PROPERTY LINE
BETWEEN
STATE OF CONN.
AND

MABEL G. GILMAN, TRUSTEE
CAPITOL AVE. (REAR) HARTFORD, CONN.
SCALE 1 INCH = 10 FEET AUG. 1957 ADDITIONS OCT. 1957
PETERSEN & HOFFMAN, ENG'RS. JUNE, 1958
PROJ. B1-SS-4

WE HEREBY CERTIFY THAT THIS MAP IS SUBSTANTIALLY CORRECT.

Edward J. Hoffman
Theodore A. Petersen

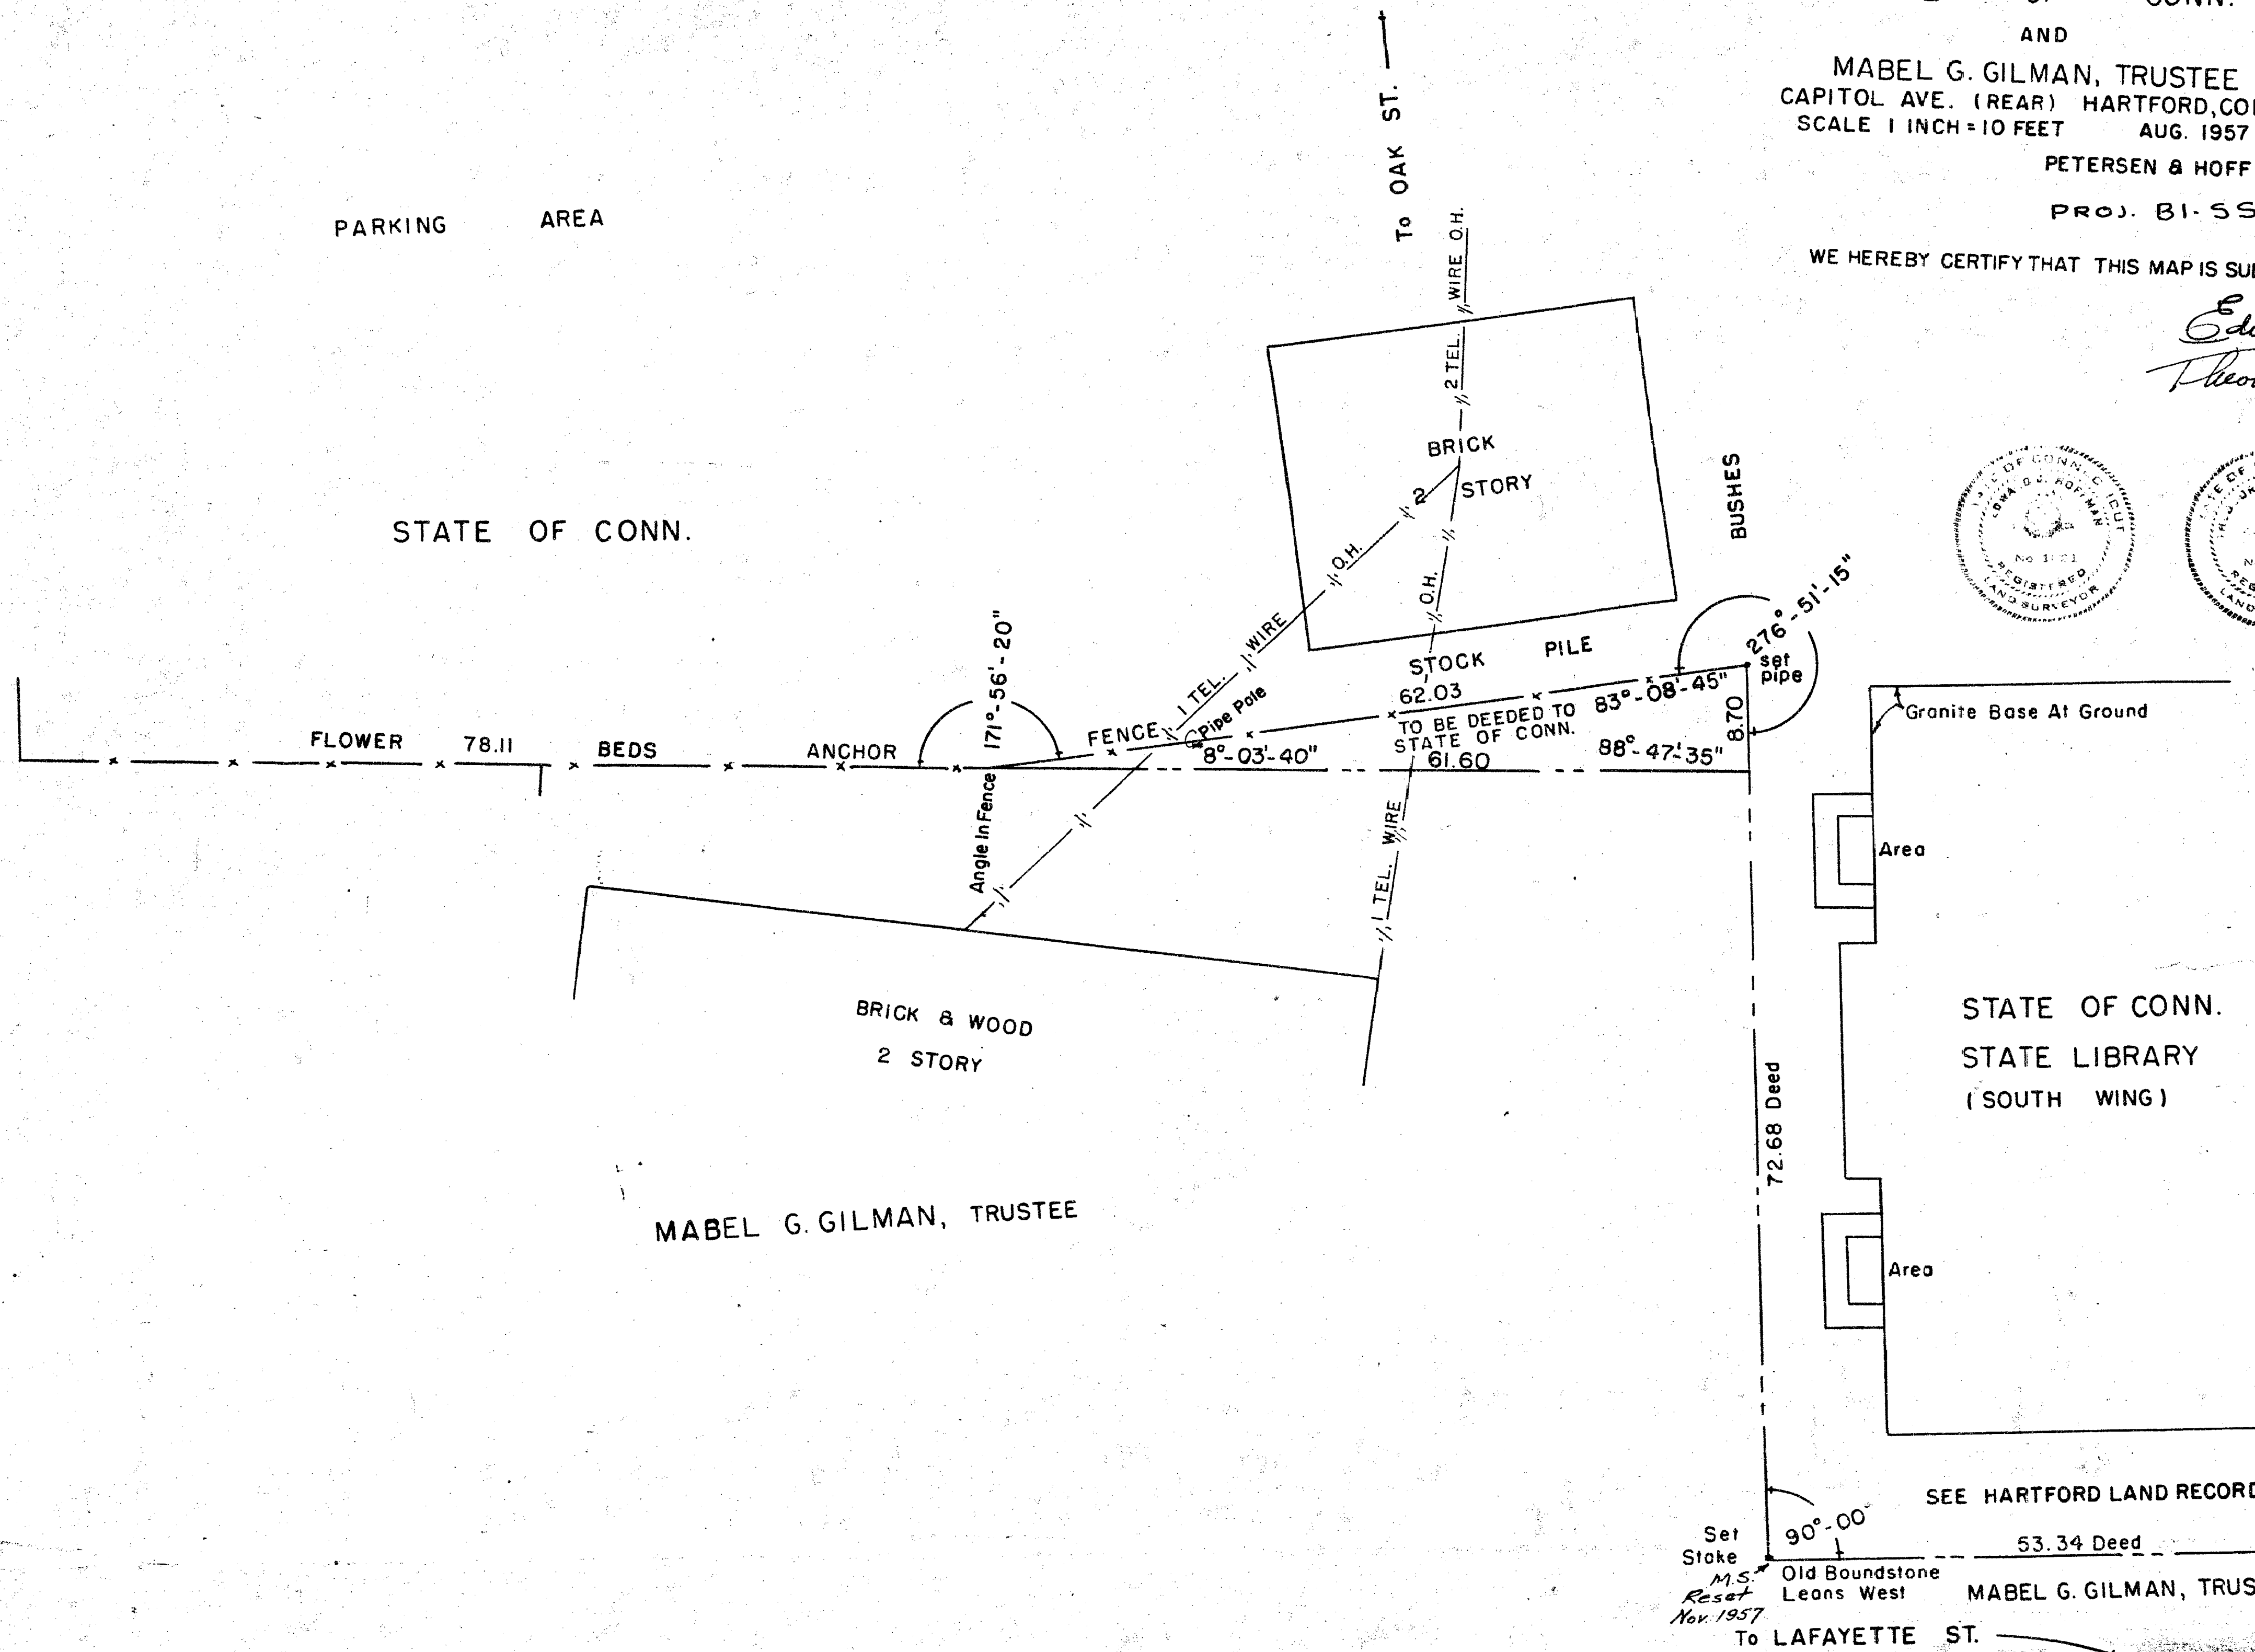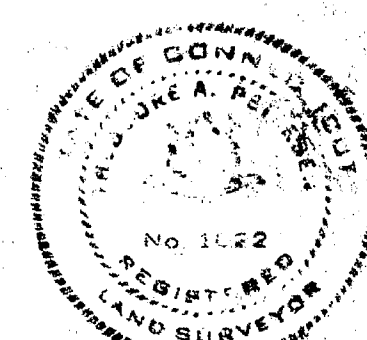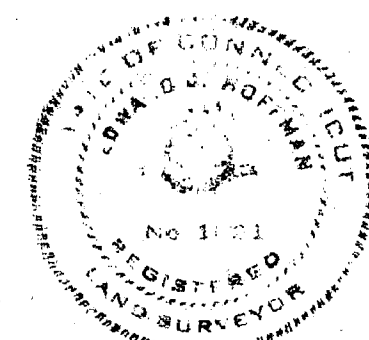


Set
Stake
M.S.
Reset
Nov. 1957

Old Boundstone
Leans West

MABEL G. GILMAN, TRUSTEE

To LAFAYETTE ST.

SEE HARTFORD LAND RECORDS VOL. 351 PAGE 68

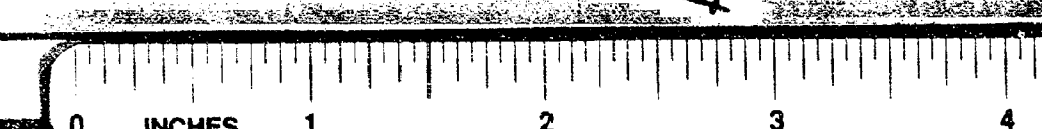

N.B. 624 164 A.B. 36 52