


451-1

The portion of Morgan St., Windsor St. and Market St. shown on this plan are established by the City of Hartford.
Sept. 5, 1958

William H. Sullivan
CITY ENGINEER

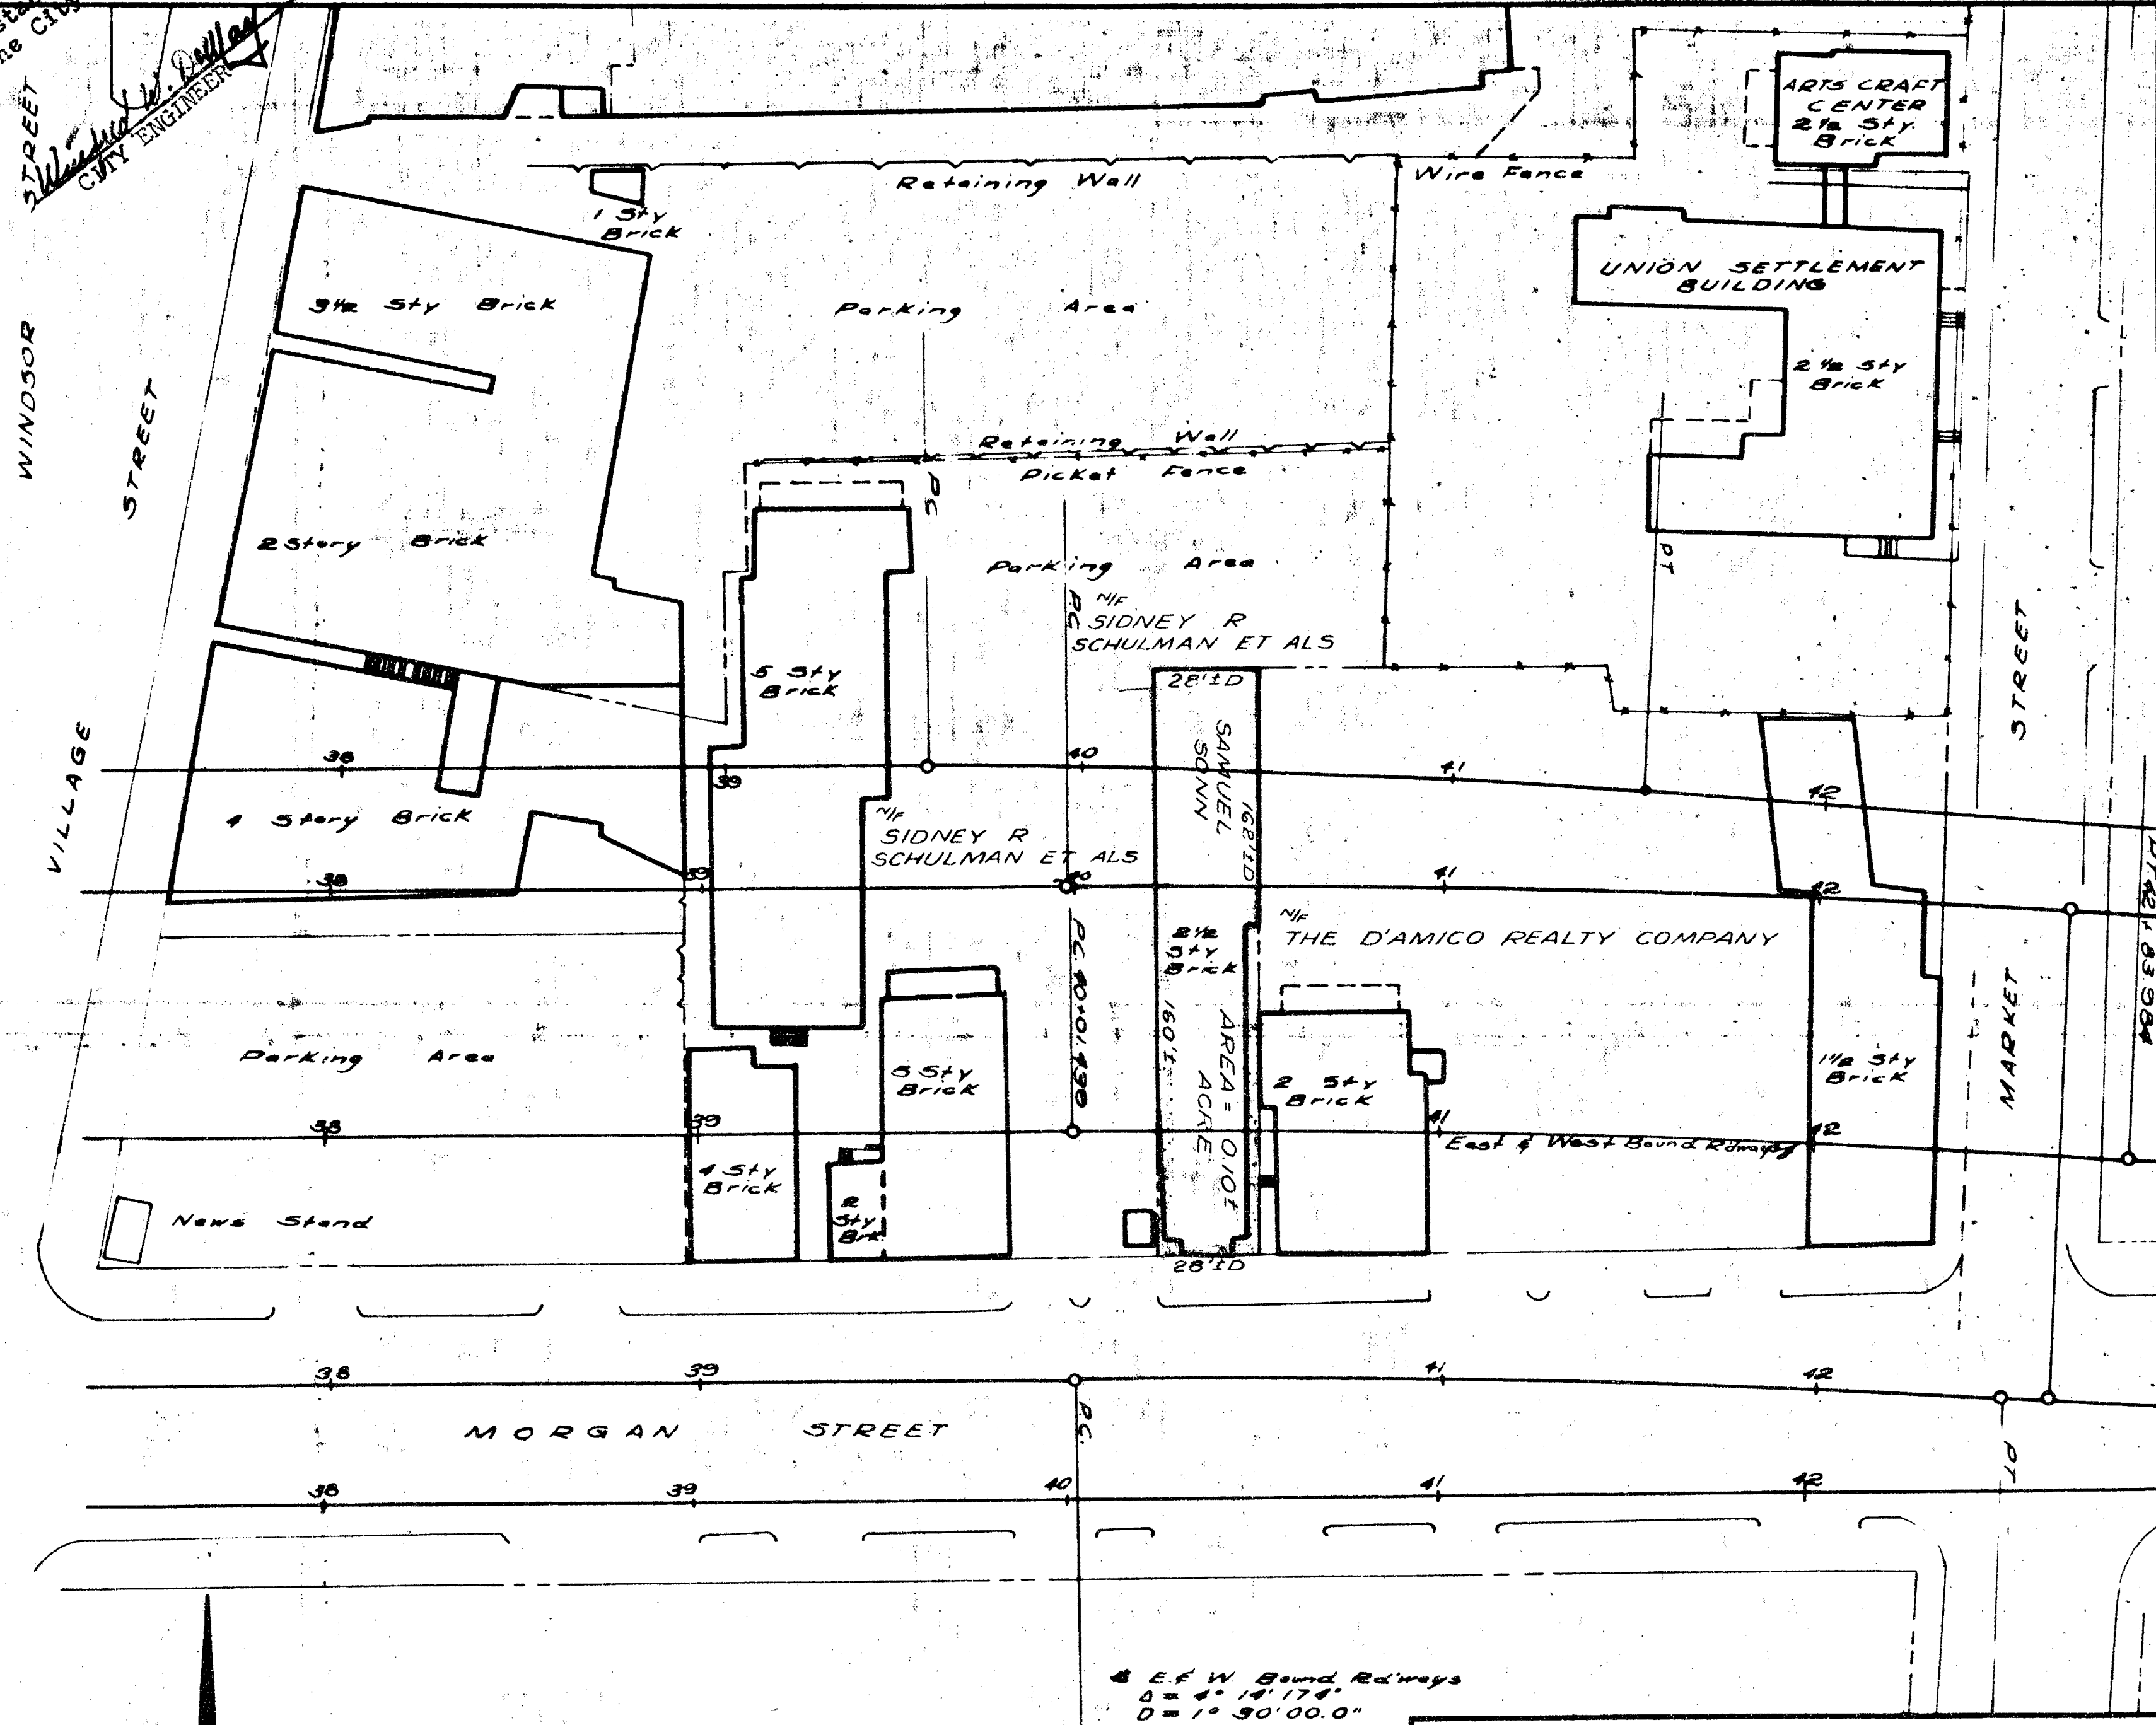

East & West Bound Rdways
 $\Delta = 4^{\circ} 14' 17.4''$
 $D = 1^{\circ} 30' 00.0''$
 $T = 141.537'$
 $L = 282.545'$
 $R = 3814.719'$

RECEIVED
HARTFORD, CONN.
SEP 4 11 43 AM '58
WILLIAM A. LINNANE
TOWN & CITY CLERK

THIS MAP CONFORMS TO CLASS D
OF CODE OF CONNECTICUT
TECHNICAL COUNCIL, INC.

TOWN NO. 63
 PROJECT NO. 116
 SERIAL NO. 12
 SHEET 1 OF 1

I HEREBY CERTIFY THAT THIS MAP
IS SUBSTANTIALLY CORRECT TO THE
BEST OF MY KNOWLEDGE AND BELIEF
Thomas H. Sullivan
THE
Project Engineer
DATE October 1956

CITY OF HARTFORD
 MAP SHOWING LAND ACQUIRED FROM
 SAMUEL SONN
 BY
 THE STATE OF CONNECTICUT
 MORGAN STREET INTERCHANGE
 SCALE 1" = 40'
 October 1956
Norman E. Agreese
 HIGHWAY COMMISSIONER

