


453-2

FORM NO. ENG. 4 ED. 8-54

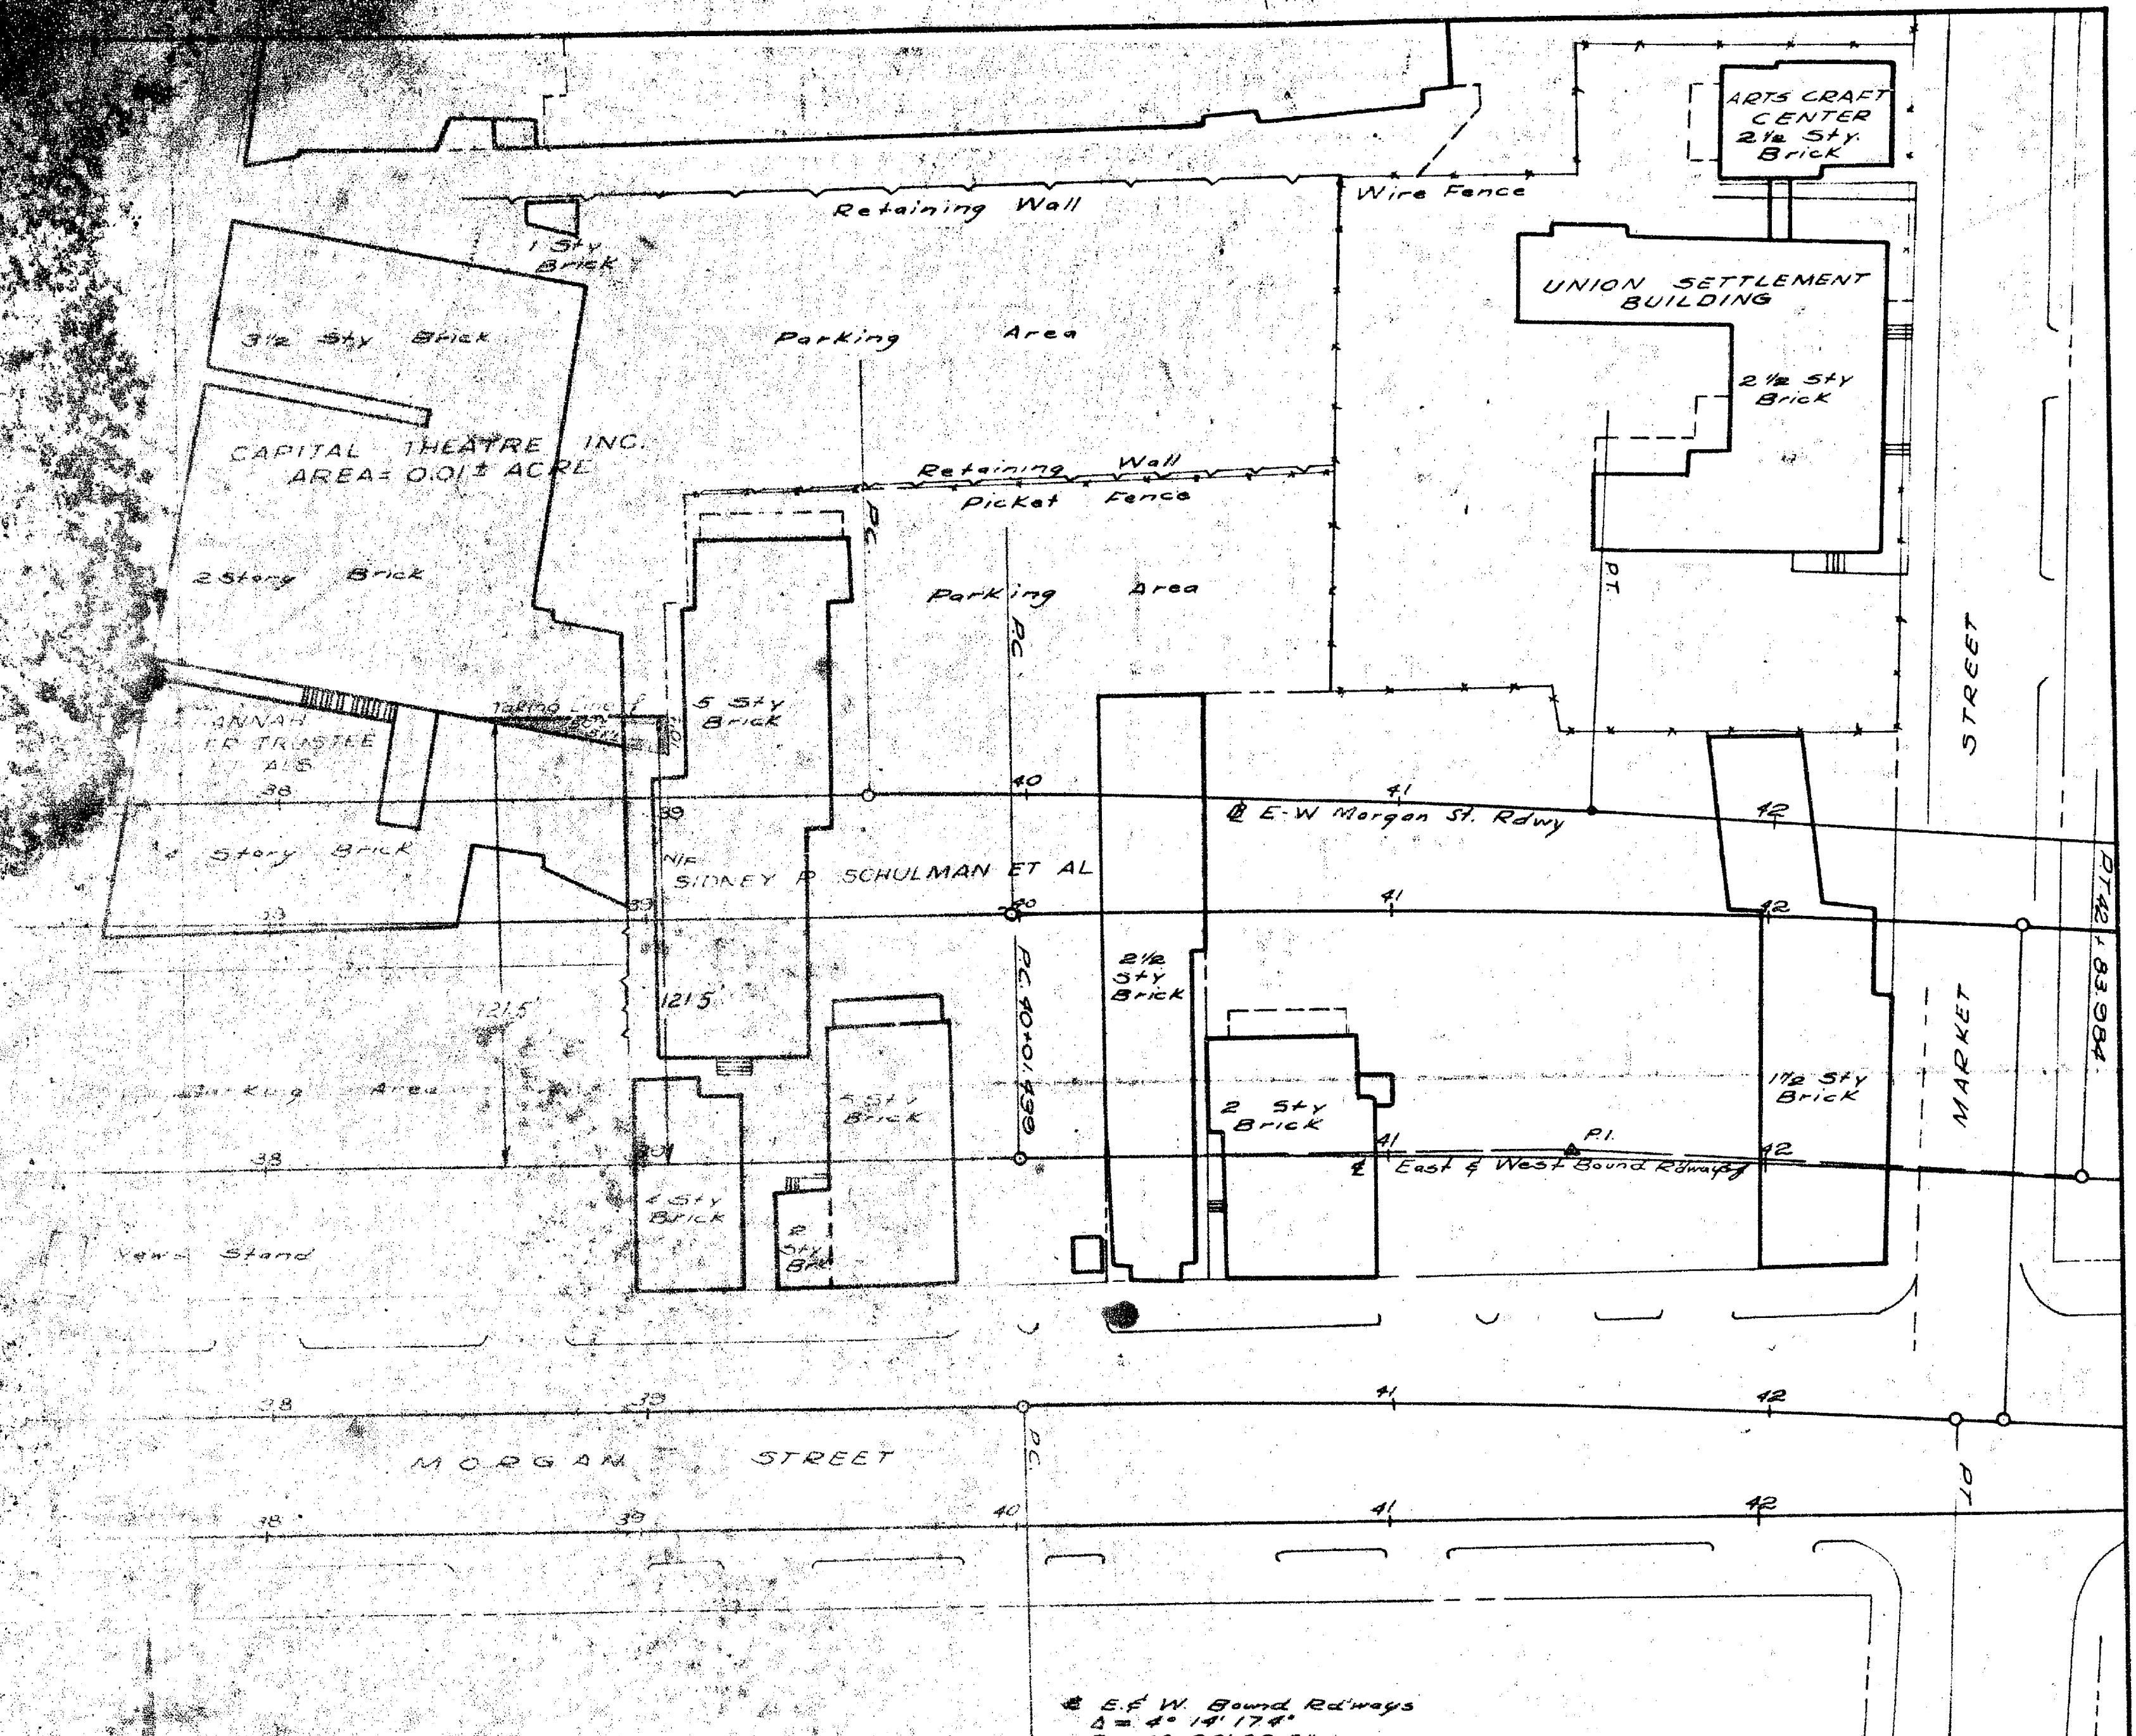

E. & W. Bound Rdways
 $\Delta = 4^{\circ} 14' 17.4''$
 $D = 1^{\circ} 30' 00.0''$
 $T = 141.337'$
 $L = 282.545'$
 $R = 3814.719'$

CITY OF HARTFORD
 MAP SHOWING LAND ACQUIRED FROM
 CAPITAL THEATRE INC.

BY

THE STATE OF CONNECTICUT
 MORGAN STREET INTERCHANGE

SCALE 1"=40'

Newman E. Argraves
 HIGHWAY COMMISSIONER

June 1957

I HEREBY CERTIFY THAT THIS MAP
 IS SUBSTANTIALLY CORRECT TO THE
 BEST OF MY KNOWLEDGE AND BELIEF.

Thomas Hallinan
 Project Engineer

DATE June 1957

TOWN NO. 23
 PROJECT NO. 15
 SERIAL NO. 23
 SHEET 1 OF 1

THIS MAP CONFORMS TO CLASS
 OF CODE OF CONNECTICUT
 TECHNICAL COUNCIL

0 INCHES 1 2 3 4