


The portion of Shultas place shown on this plan is an established public street of the City of Hartford.
Aug. 5, 1958

Winkler & Doolittle
CITY ENGINEER

RECEIVED
HARTFORD, CONN.
Aug 1 8 30 AM '58
WILLIAM A. LINNANE
TOWN & CITY CLERK

N/E JOHN & DONATA F. PETRELLA


N/E JOHN COOMBS

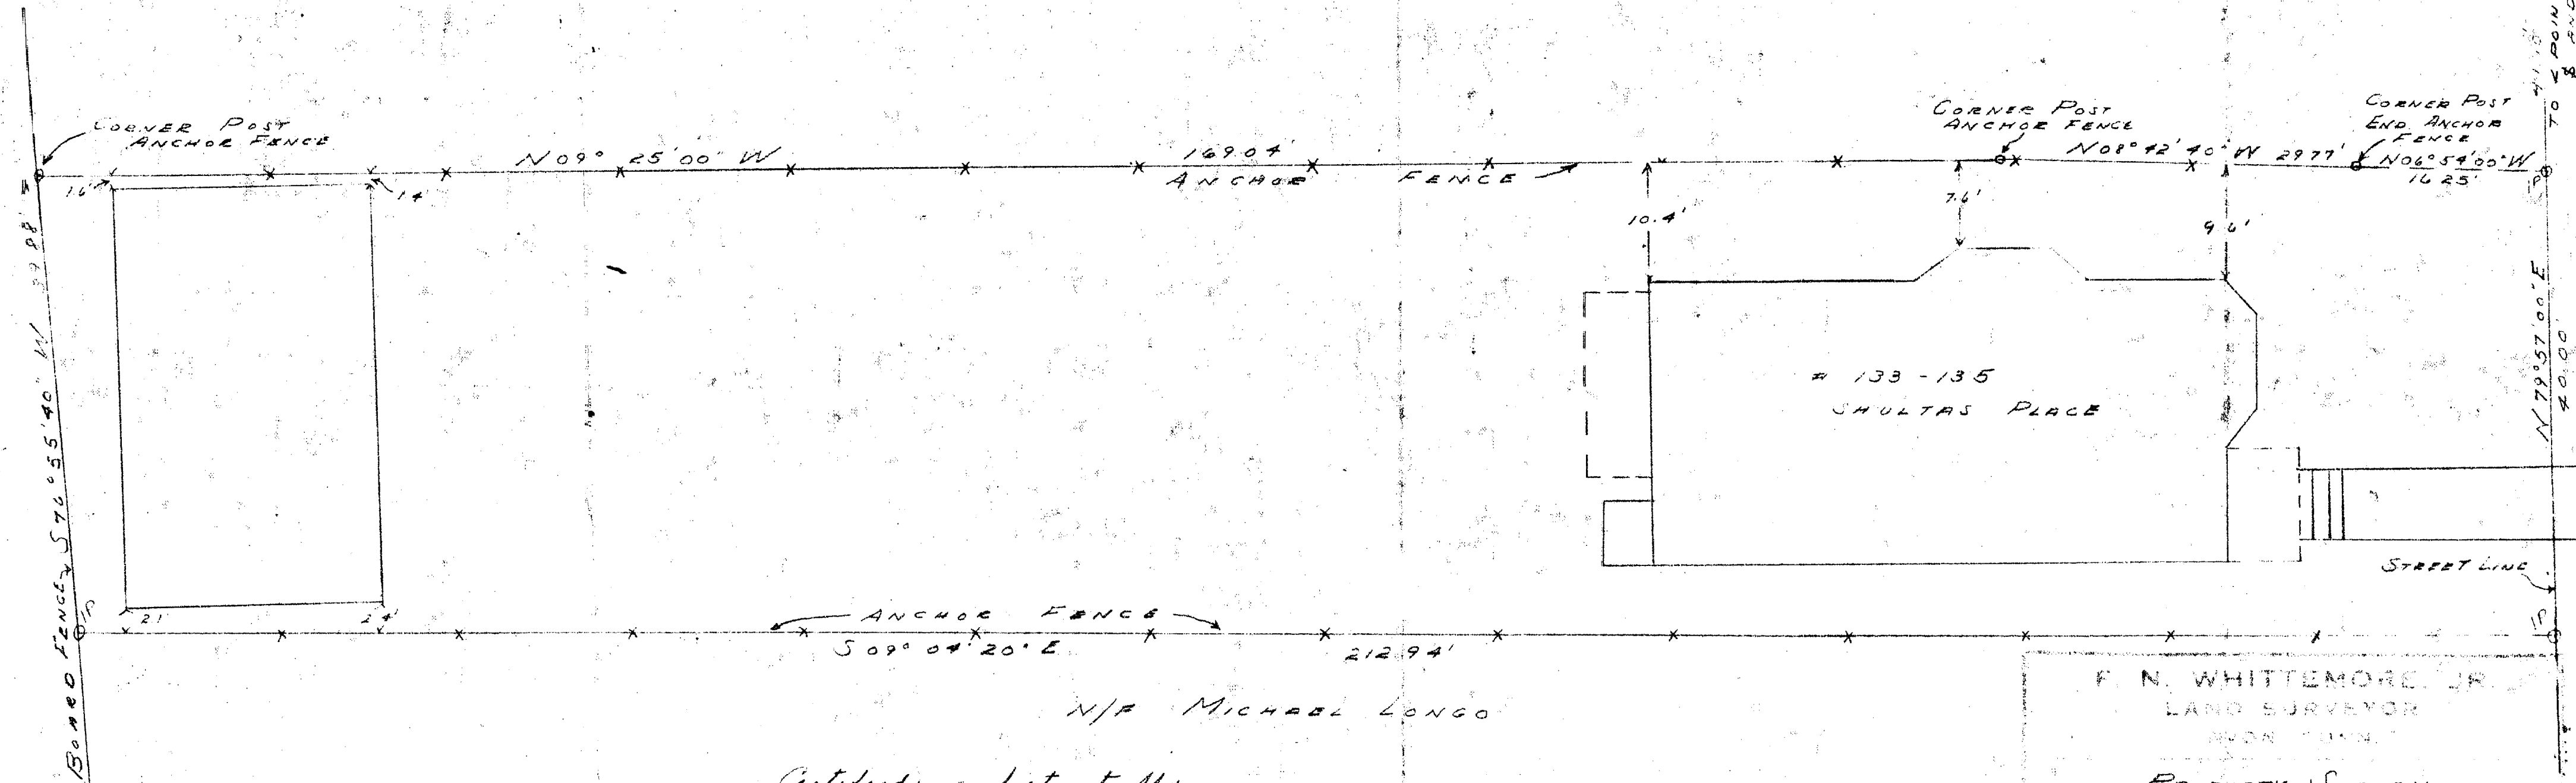

N/E MICHAEL LONGO

Certified substantially correct
F. N. Whittemore Jr

REFERENCES:
HARTFORD LAND RECORDS
VOL 766/630
VOL 891/164

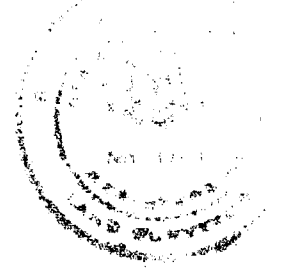

F. N. WHITTEMORE, JR.
LAND SURVEYOR
NOTED TOWN
PROPERTY SURVEY
LAND OWNED BY
SALVATORE FILOMENO
133 & 135 SHULTAS PLACE
HARTFORD, CONN.
1"=10' 7/15/58 F.N.W.