


of the portions
ket Morgan St., Mar-
and Windsor St., shown on
this plan are established
Hartford.
Nov. 28, 1958
W. J. Sullivan
CITY ENGINEER

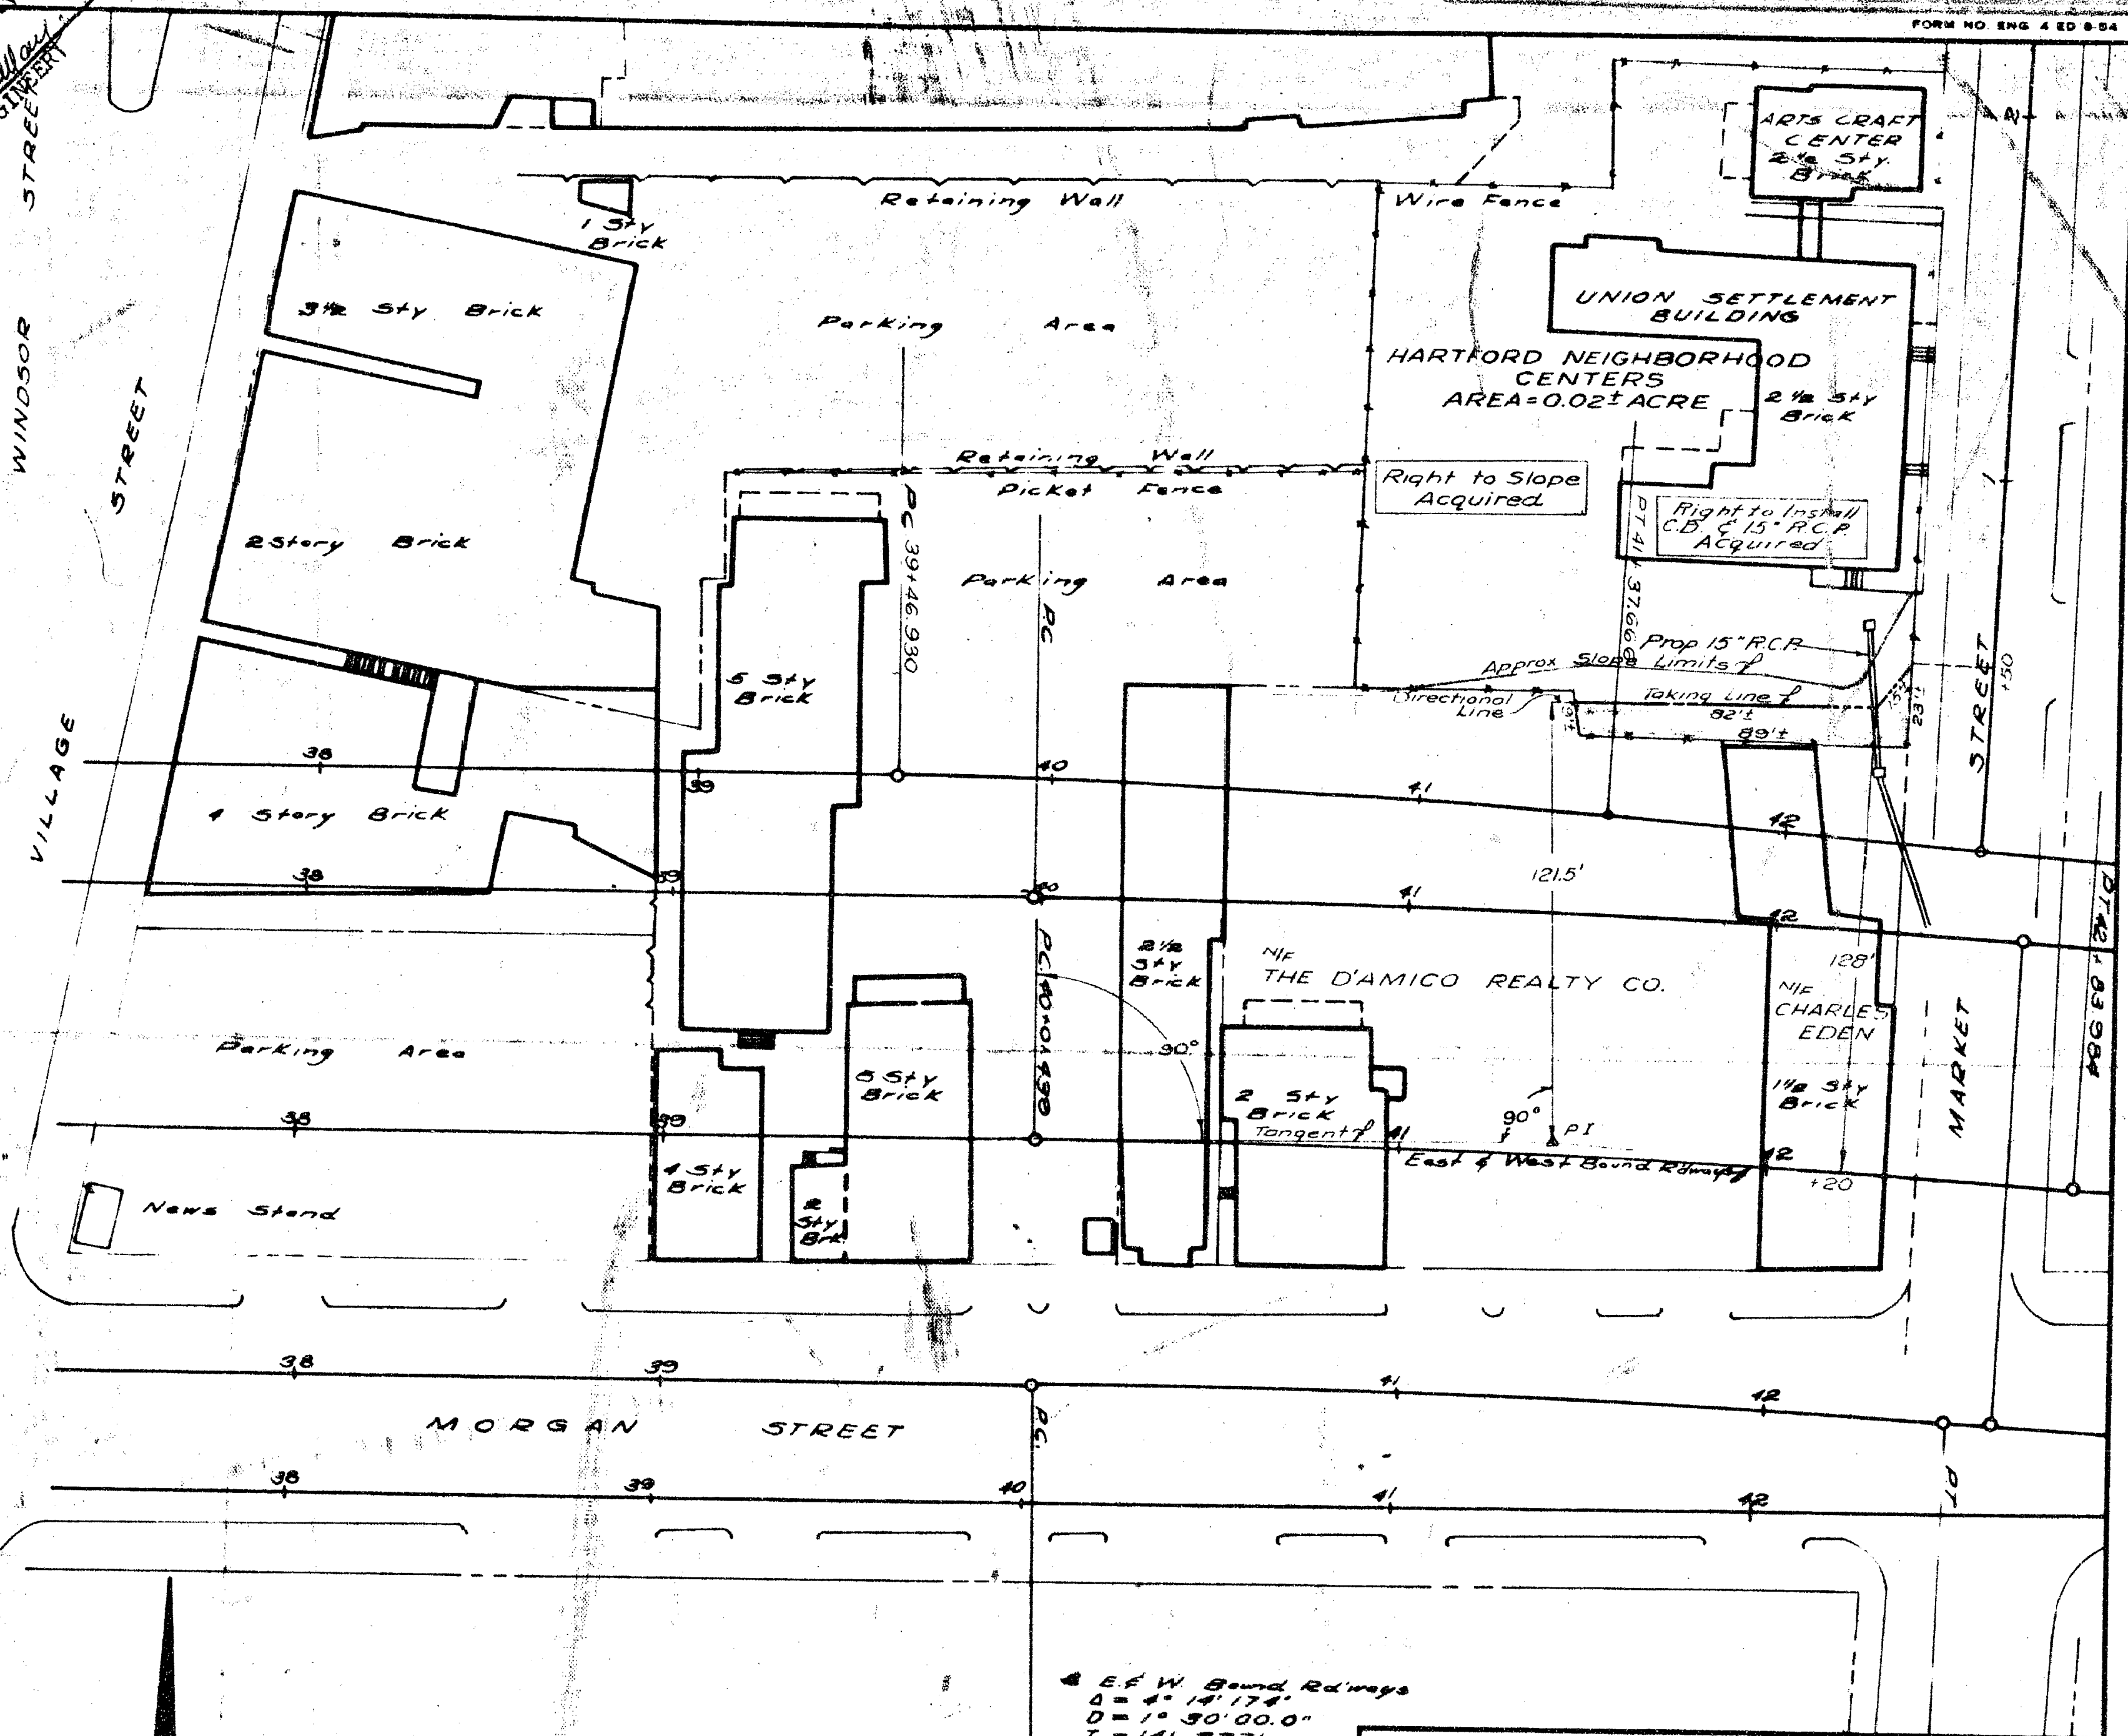

E & W Bound Rd ways
Δ = 4° 14' 17.4"
D = 1° 30' 00.0"
T = 141.337'
L = 282.545'
R = 3814.719'

RECEIVED
HARTFORD CONN.
Nov 26 11 15 AM '58
WILLIAM A. LANNANE
TOWN & CITY CLERK

THIS MAP CONFORMS TO CLASS D
OF CODE OF CONNECTICUT
TECHNICAL COUNCIL, INC.

TOWN NO. 63
PROJECT NO. 116
SERIAL NO. 27
SHEET 1 OF 1

I HEREBY CERTIFY THAT THIS MAP
IS SUBSTANTIALLY CORRECT TO THE
BEST OF MY KNOWLEDGE AND BELIEF.
Thomas H. Sullivan
TITLE Project Engineer
DATE June 1957

CITY OF HARTFORD
MAP SHOWING LAND ACQUIRED FROM
HARTFORD NEIGHBORHOOD CENTERS
BY
THE STATE OF CONNECTICUT
MORGAN STREET INTERCHANGE
SCALE 1" = 40'
Norman E. Anger
HIGHWAY COMMISSIONER
June 1957
Rev. Oct. 1957

