

455-2

FORM NO. ENG 4 ED 854


The portion of Morgan St. shown on this plan is an established public street of the City of Hartford.

Feb. 27, 1959

Winifred W. Delany
City Engineer

RECEIVED
HARTFORD, CONN.
FEB 28 11 18 AM '59

WILLIAM A. LINNANE
TOWN & CITY CLERK

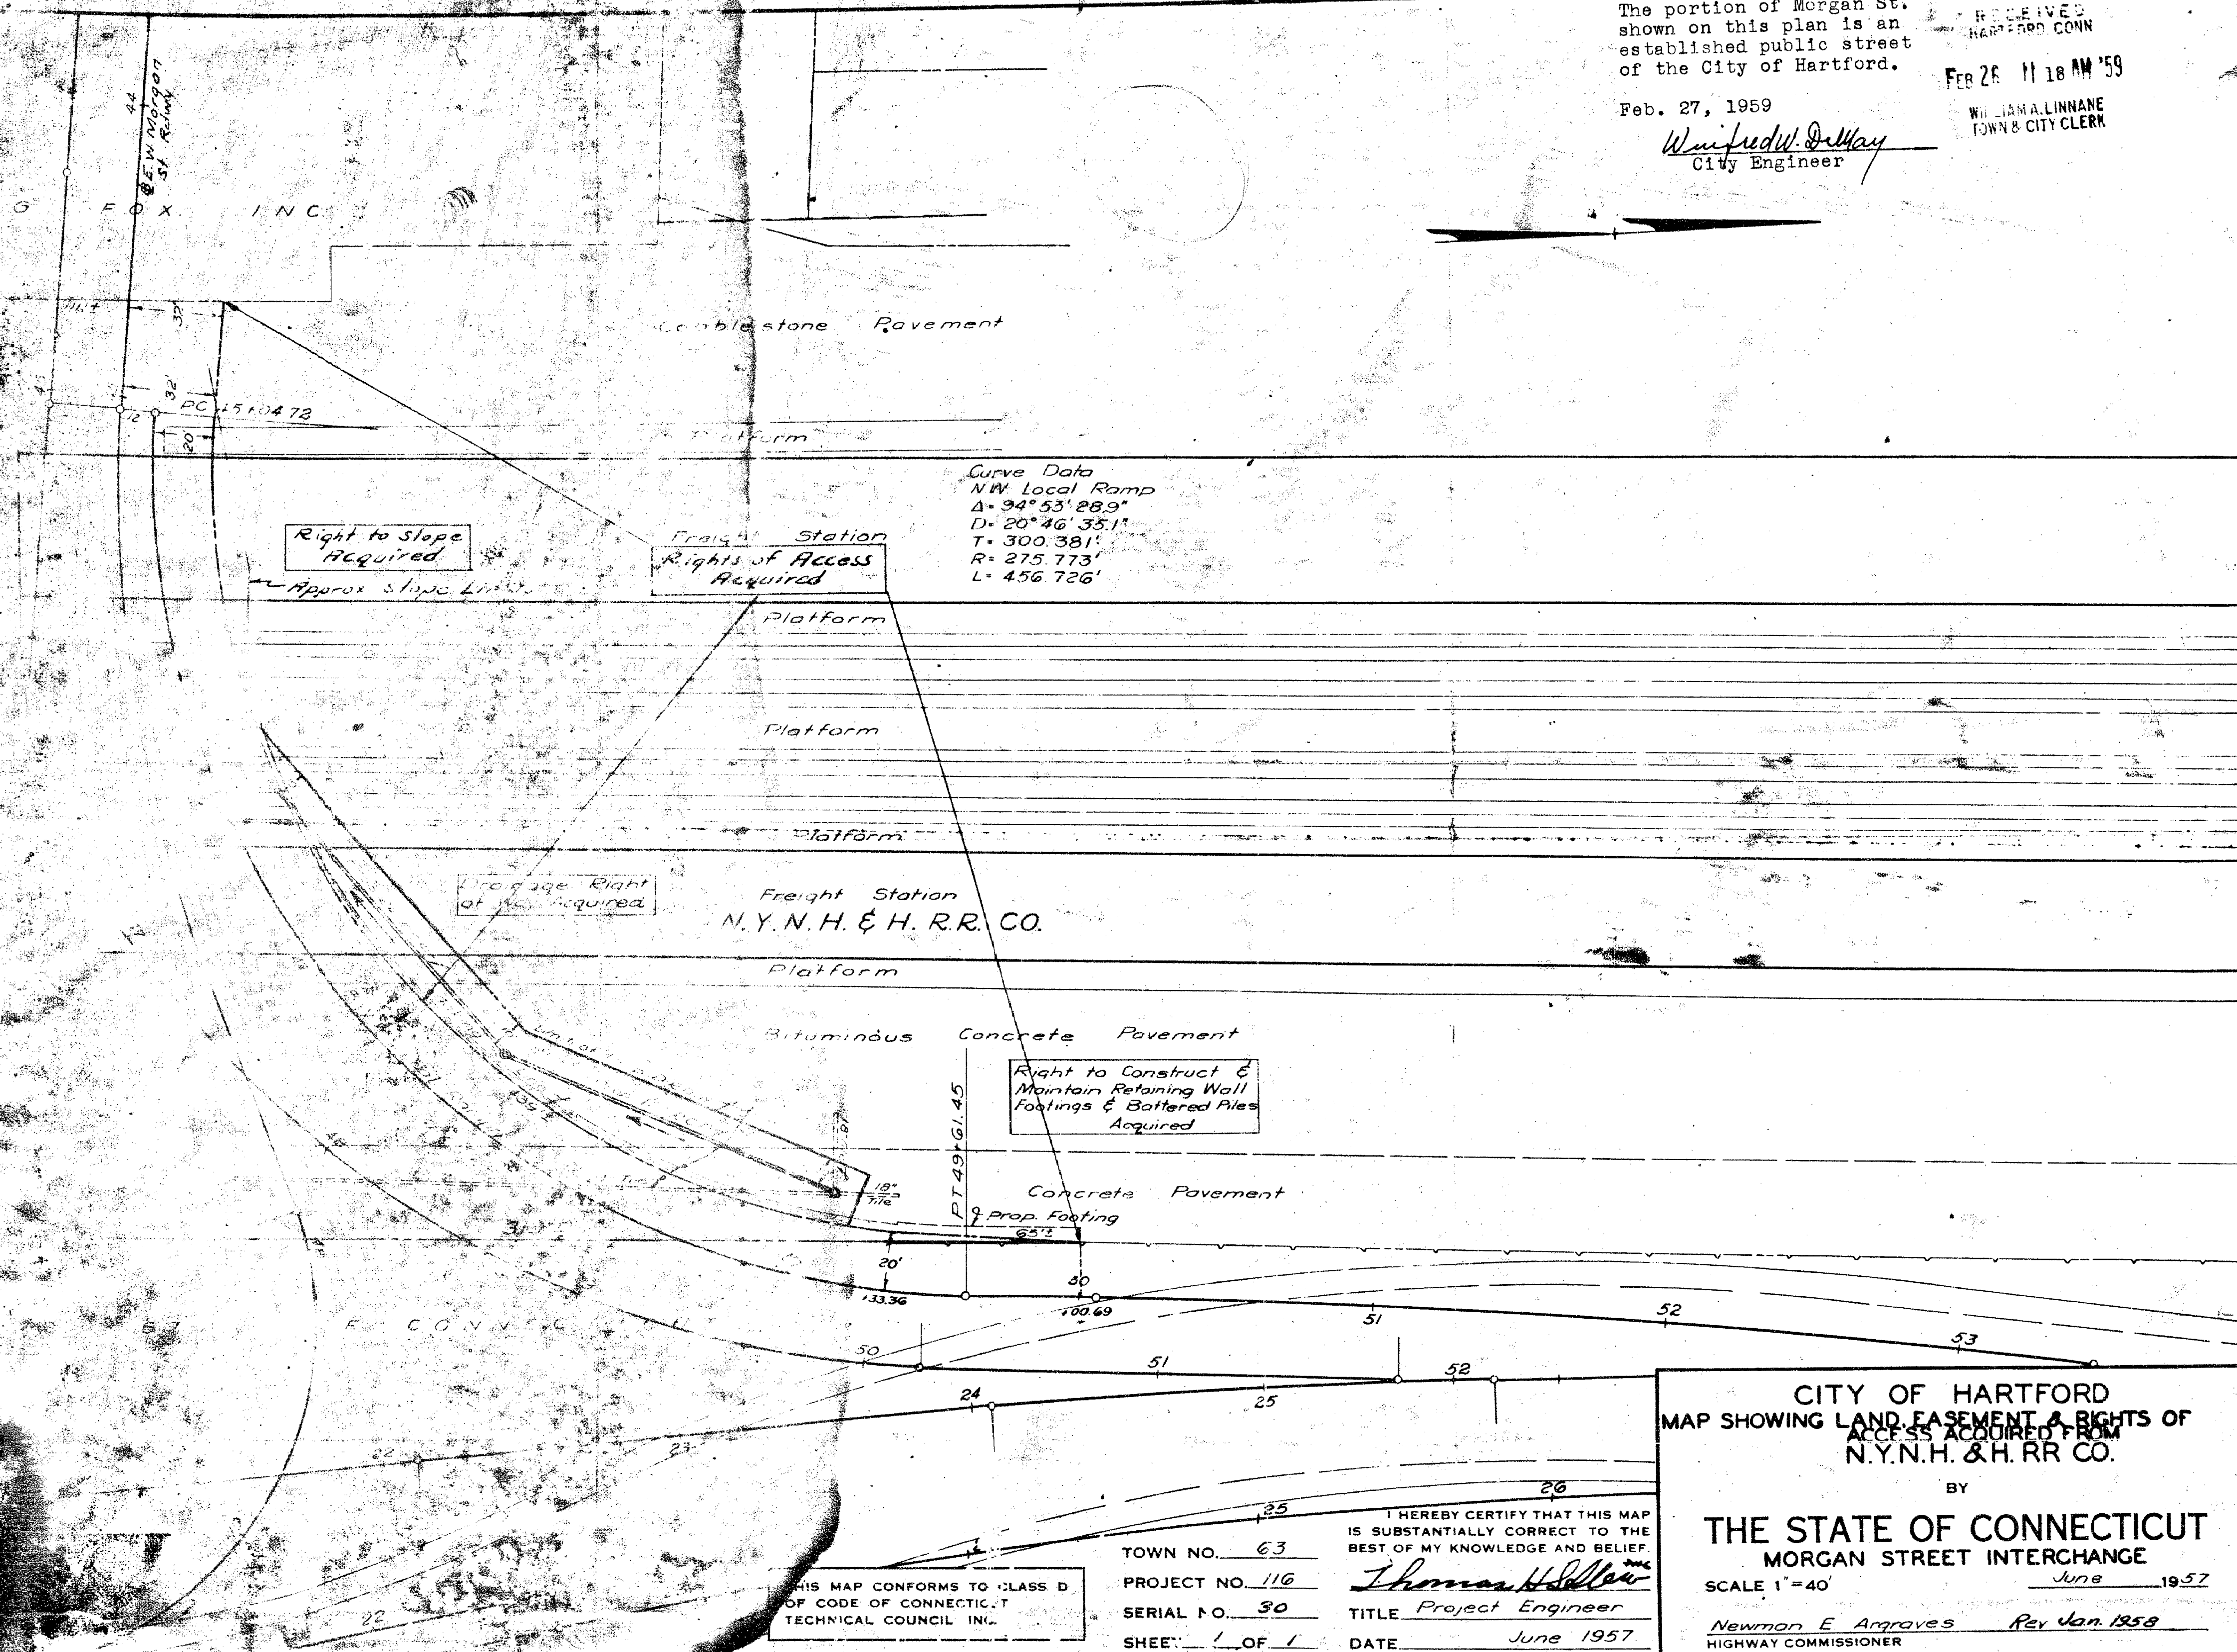

U.F. 1352

B6410

