


457

FORM NO. ENG. 4 ED. 5-54

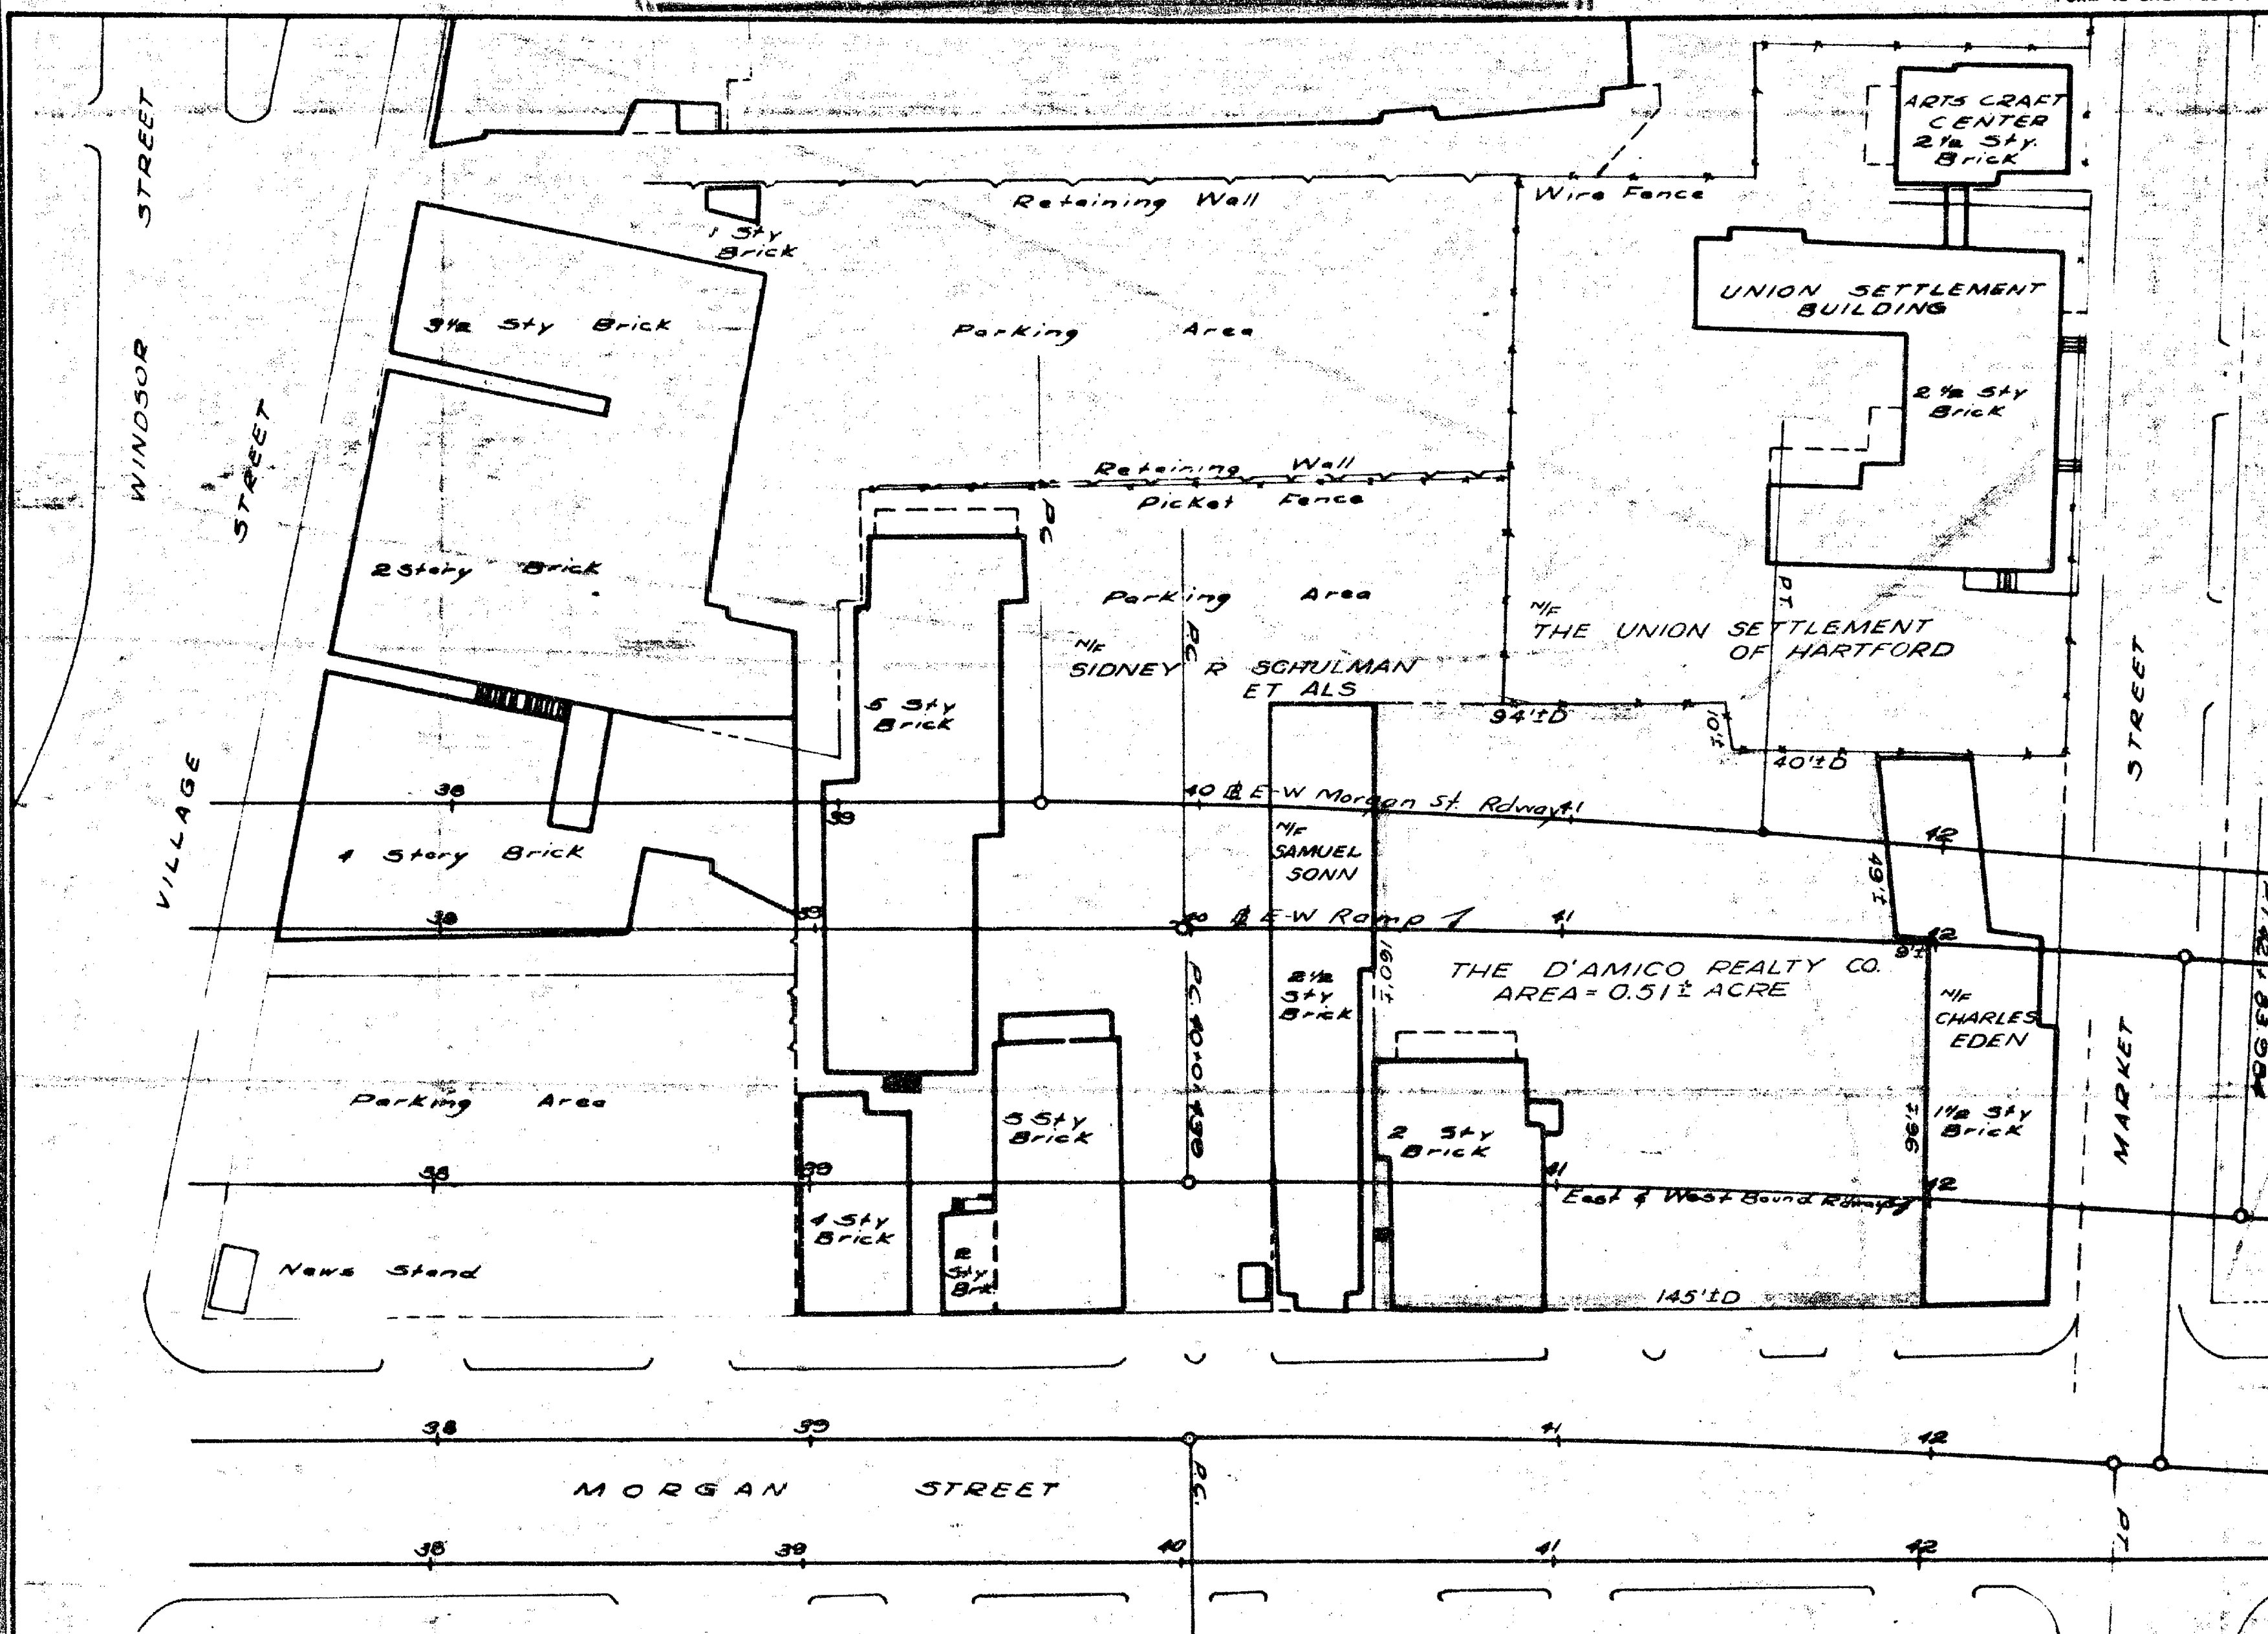

APR 9 8 56 AM '59
WINDSOR ST. and
VILLAGE ST. shown on this plan

The portions of Morgan St.,
Market St., Village St. and
Windsor St. shown on this plan

are established public
streets of the City of
Hartford

Apr. 9 1959
Windsor St. and
Village St.
City Engineer

THIS MAP CONFORMS TO CLASS D
OF CODE OF CONNECTICUT
TECHNICAL COUNCIL, INC.

TOWN NO. 63
PROJECT NO. 116
SERIAL NO. 21
SHEET 1 OF 1

I HEREBY CERTIFY THAT THIS MAP
IS SUBSTANTIALLY CORRECT TO THE
BEST OF MY KNOWLEDGE AND BELIEF.
Thomas H. Halloway
TITLE Project Engineer
DATE October 1956

E. & W. Bound Ramps
Δ = 4° 14' 17.4"
D = 1° 50' 00.0"
T = 141.357'
L = 282.545'
R = 3814.719'

CITY OF HARTFORD
MAP SHOWING LAND ACQUIRED FROM
THE D'AMICO REALTY CO.
BY
THE STATE OF CONNECTICUT
MORGAN STREET INTERCHANGE
SCALE 1" = 40'
October 1956
Norman E. Agreese
HIGHWAY COMMISSIONER

