

the portions of Granby St.,
Washington Parkway and Albany
Ave. shown on this plan are
established Public Streets of
the City of Hartford

W. H. [Signature]
City Engineer

Mar. 26, 1959

PROPERTY
OF

ALBANY AVE., WESTBOURNE PARKWAY, 8 GRANBY ST.

HARTFORD

CONNECTICUT


SCALE: 1 INCH = 32 FEET

MARCH, 1959

PETERSEN & HOFFMAN, ENG'RS.
SUCCESSORS TO SPENCER & WASHBURN, INC.

WE HEREBY CERTIFY THAT THIS MAP IS SUBSTANTIALLY CORRECT.

Theodore G. Peterson
Edward Hoffman

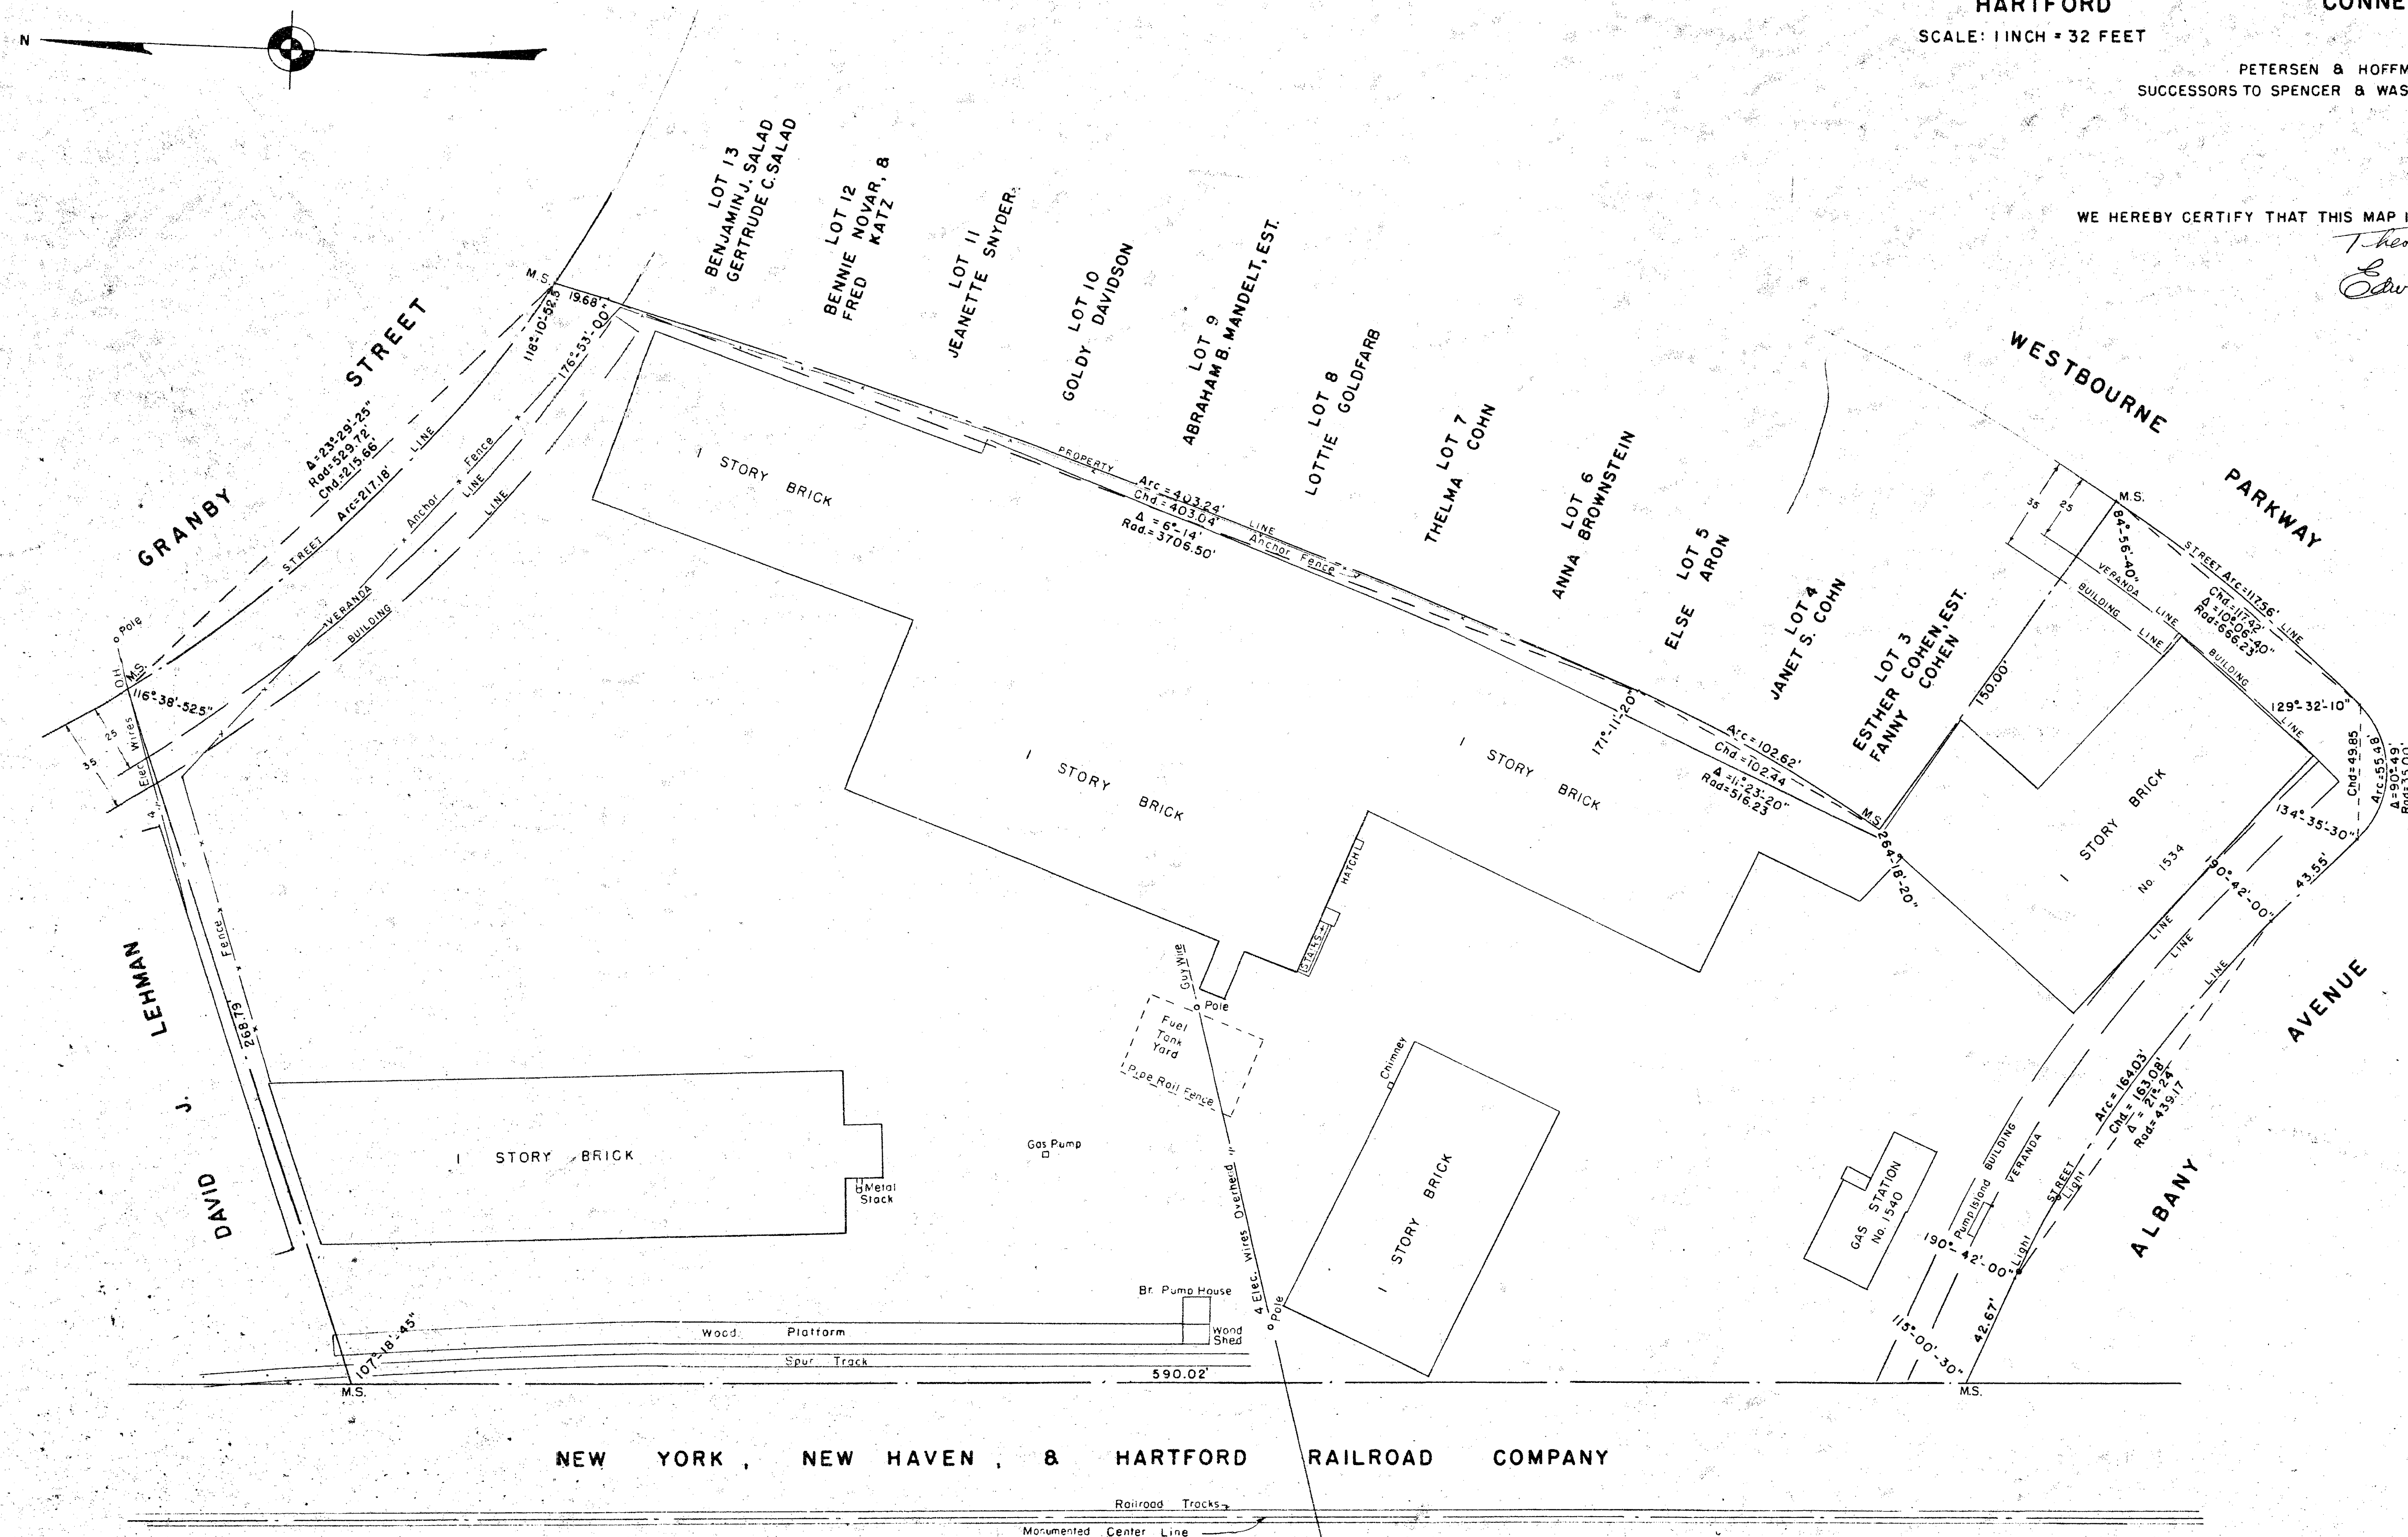

NEW YORK, NEW HAVEN, & HARTFORD RAILROAD COMPANY

Railroad Tracks
Monumented Center Line