


RECEIVED
HARTFORD, CONN.
Mar 25 12 19 PM '59
WILLIAM A. LINNANE
TOWN & CITY CLERK
237230

The portions of Maxim Rd.,
Rainard Rd., Aviation Rd., now
on this plan and the Airport Rd. shown
streets of the City of Hartford, Conn.
Mar. 25, 1959
W. A. Linnane
City Engineer

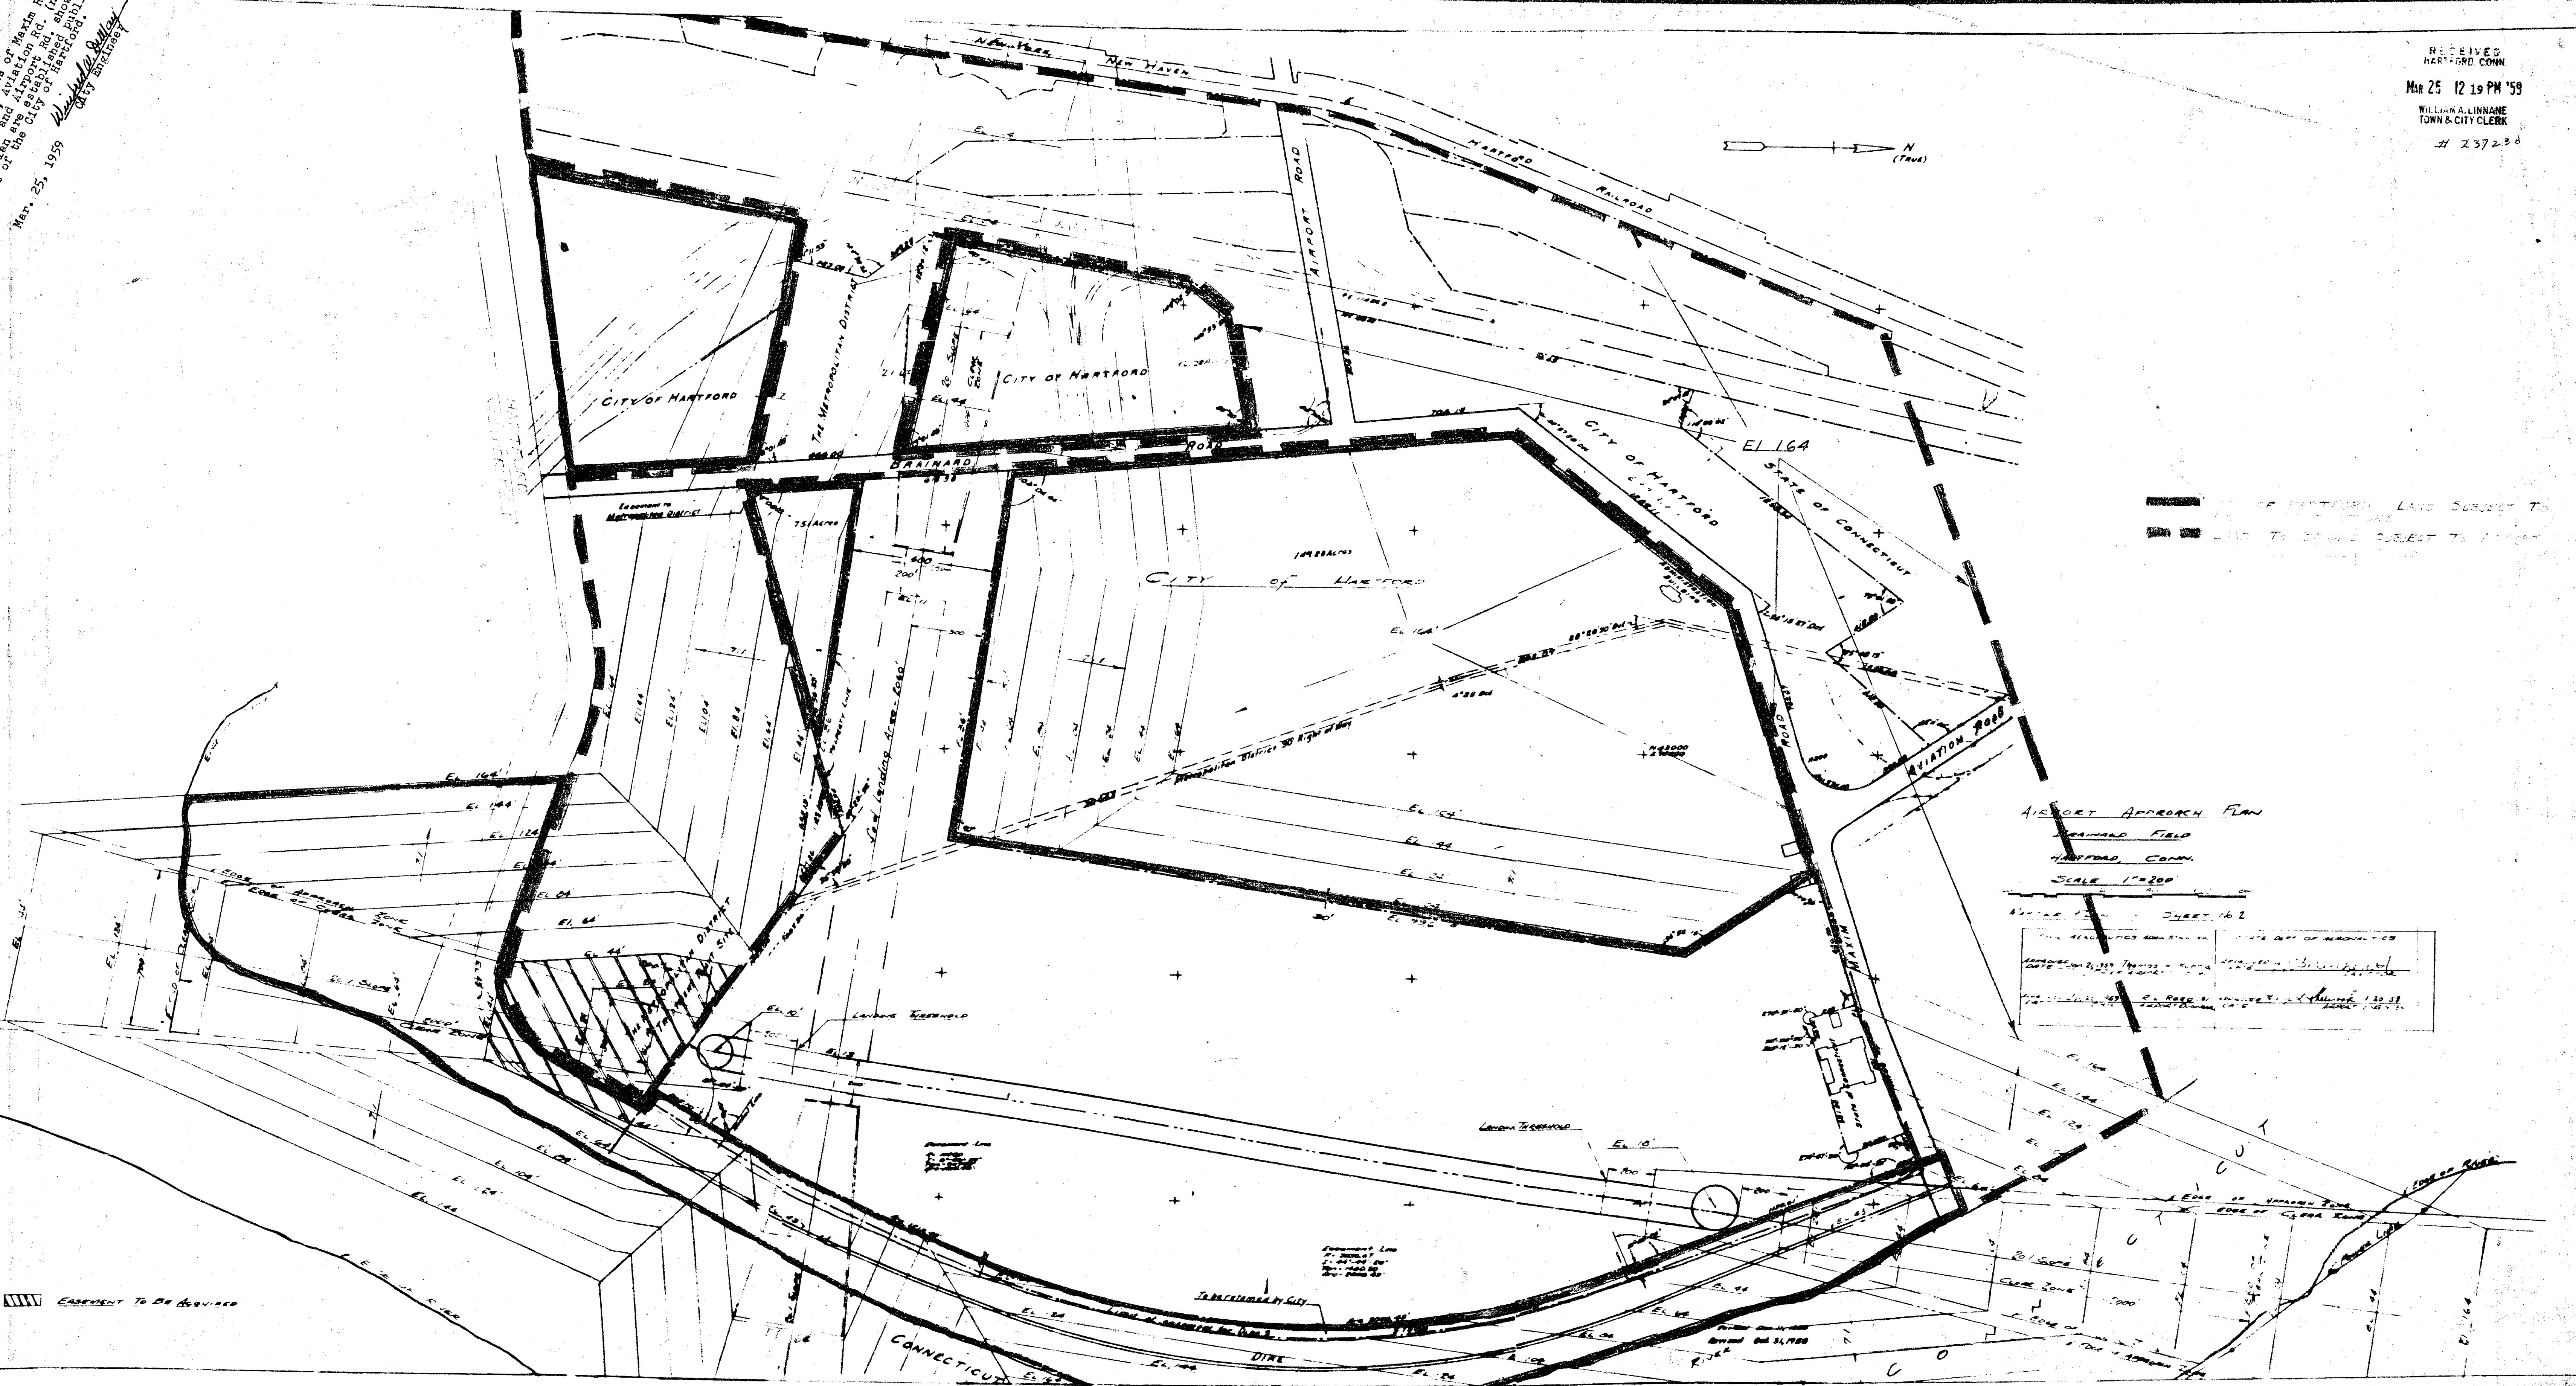

/// EASEMENT TO BE ACQUIRED