


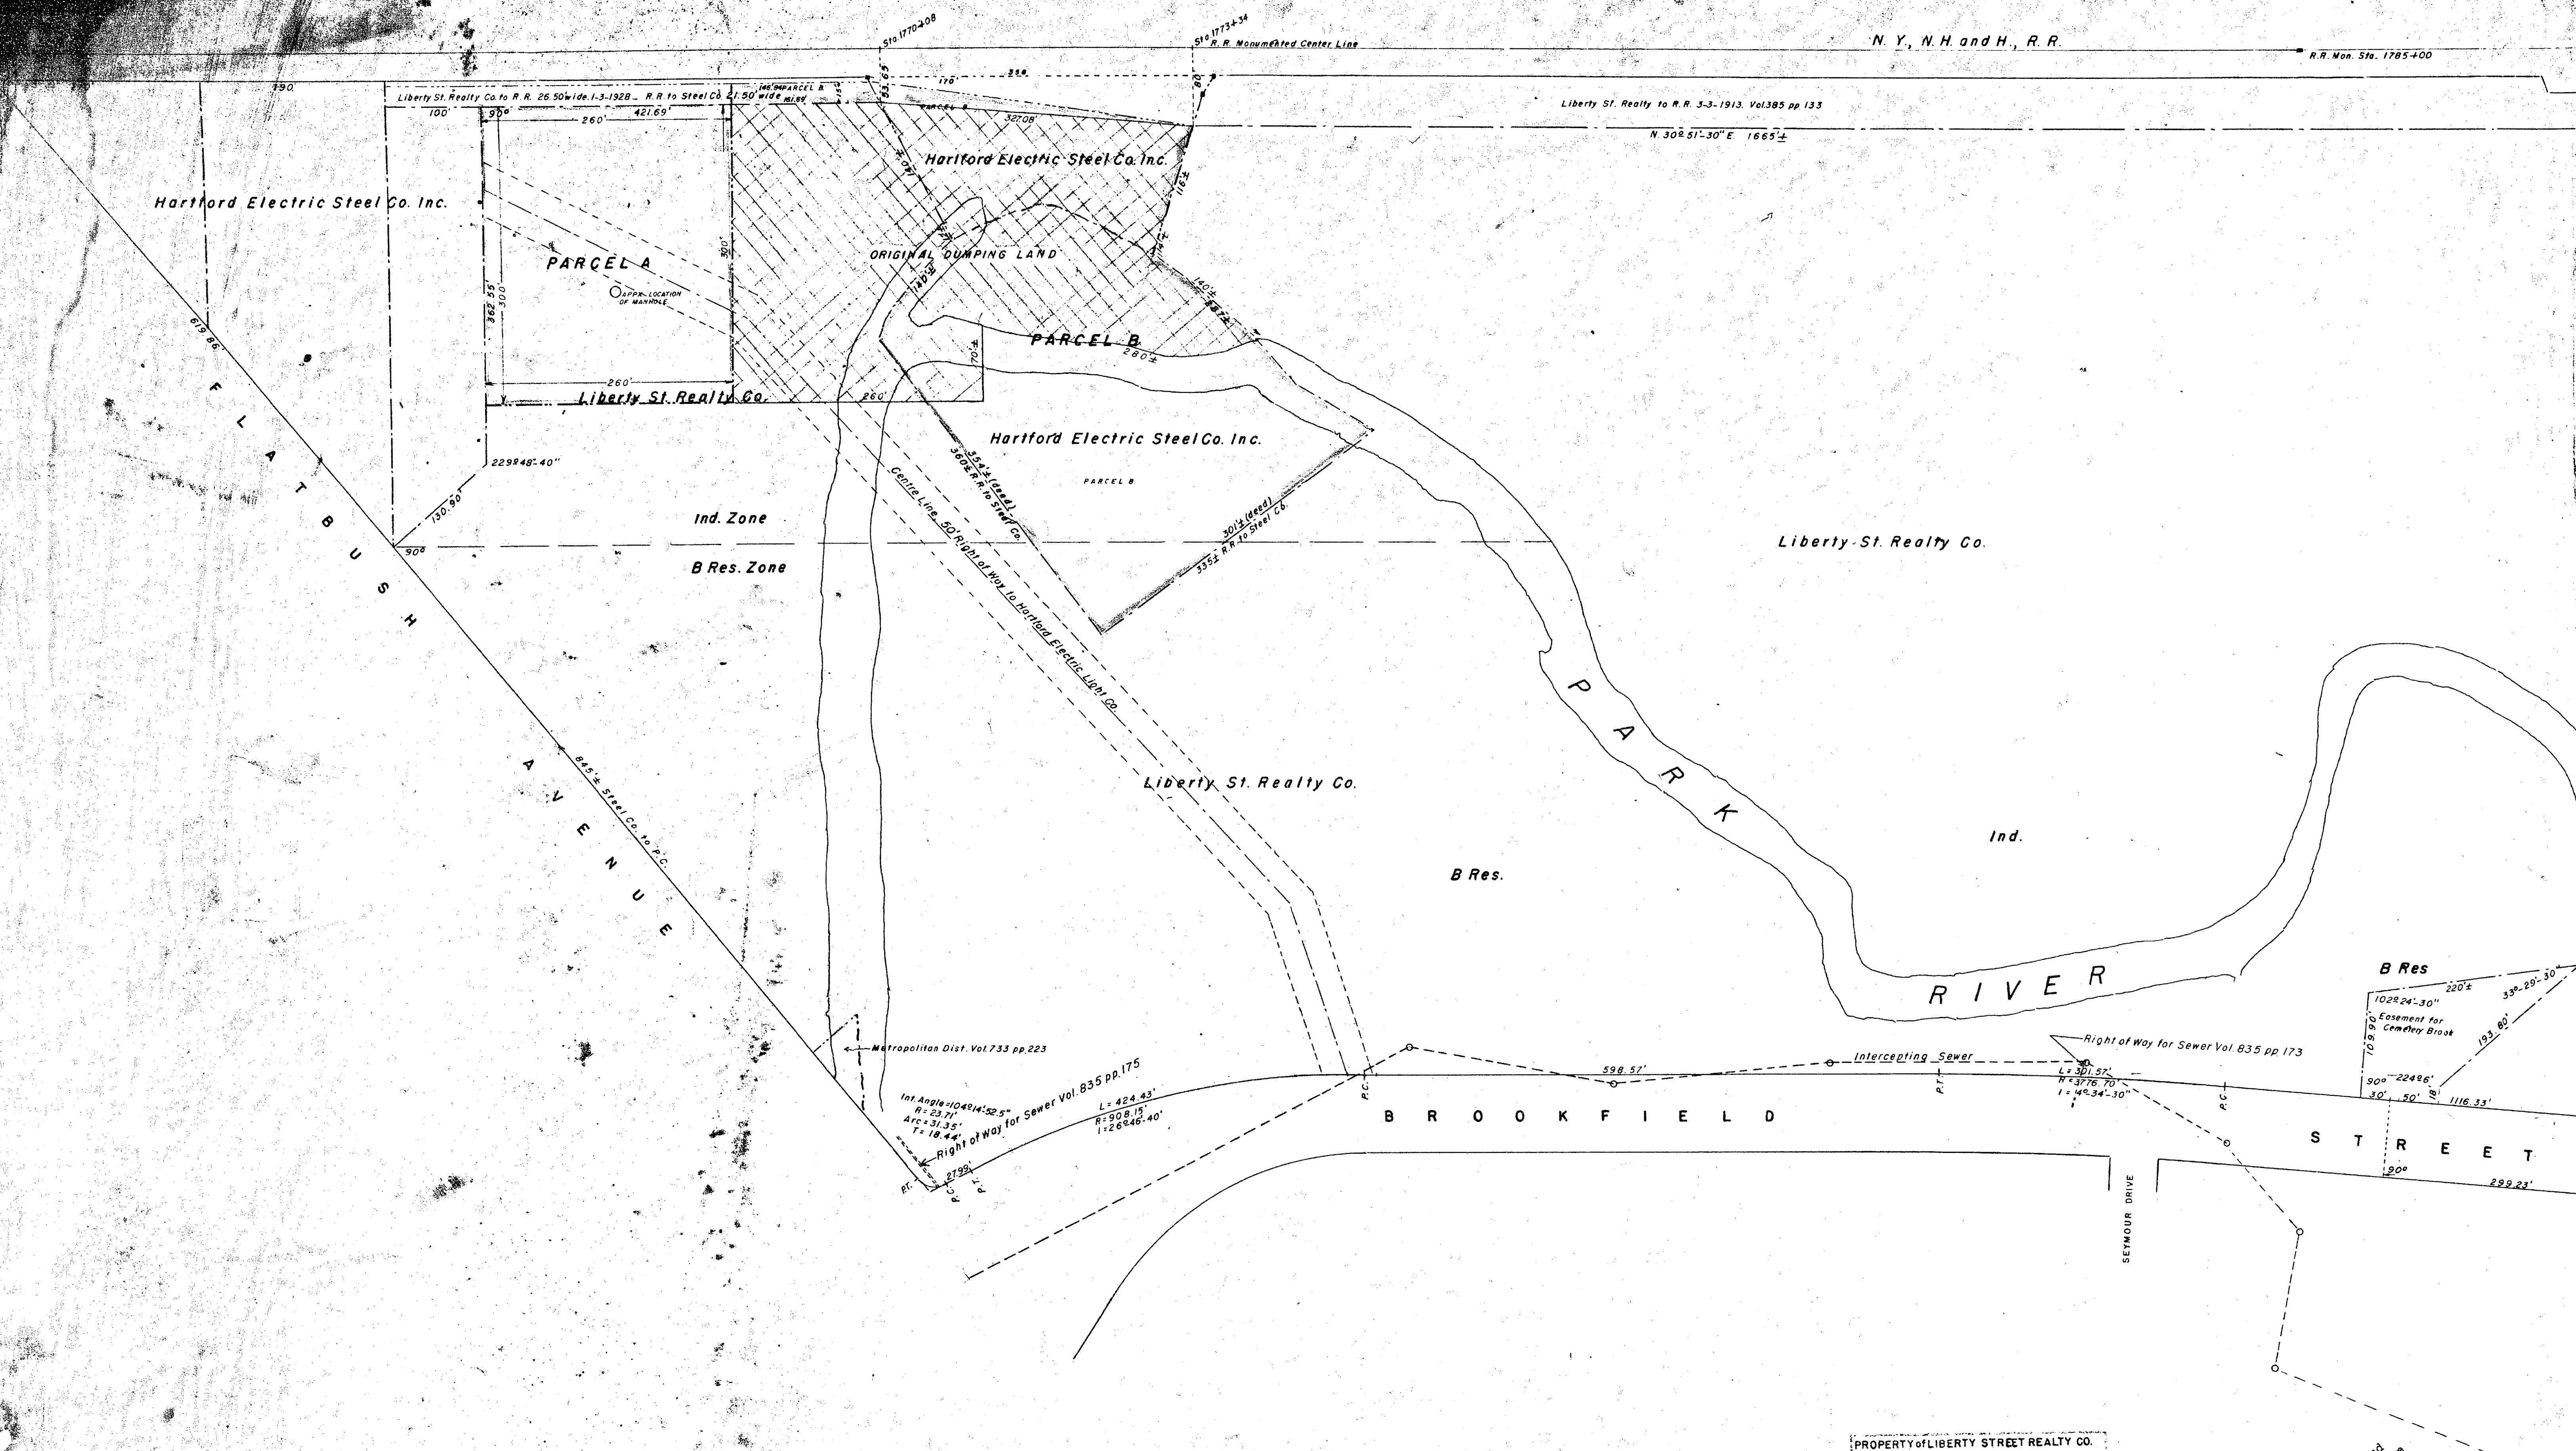

I HEREBY CERTIFY THAT THIS PLAN IS SUBSTANTIALLY CORRECT.

John J. Anderson

PROPERTY OF LIBERTY STREET REALTY CO.
HARTFORD, CONN.

1 of 2

August 12, 1958
Revised 9/10/58

The portions of Brookfield St. and Flatbush Ave. shown on this plan are established public streets of the City of Hartford.

Jan. 27, 1959 *W. J. O'Connell*
CITY ENGINEER