


**4 6 3 - 1**

~~244066~~

RECEIVED  
HARTFORD, CONN.

JAN 18 9 59 AM '60

WILLIAM A. LINNANE  
TOWN & CITY CLERK

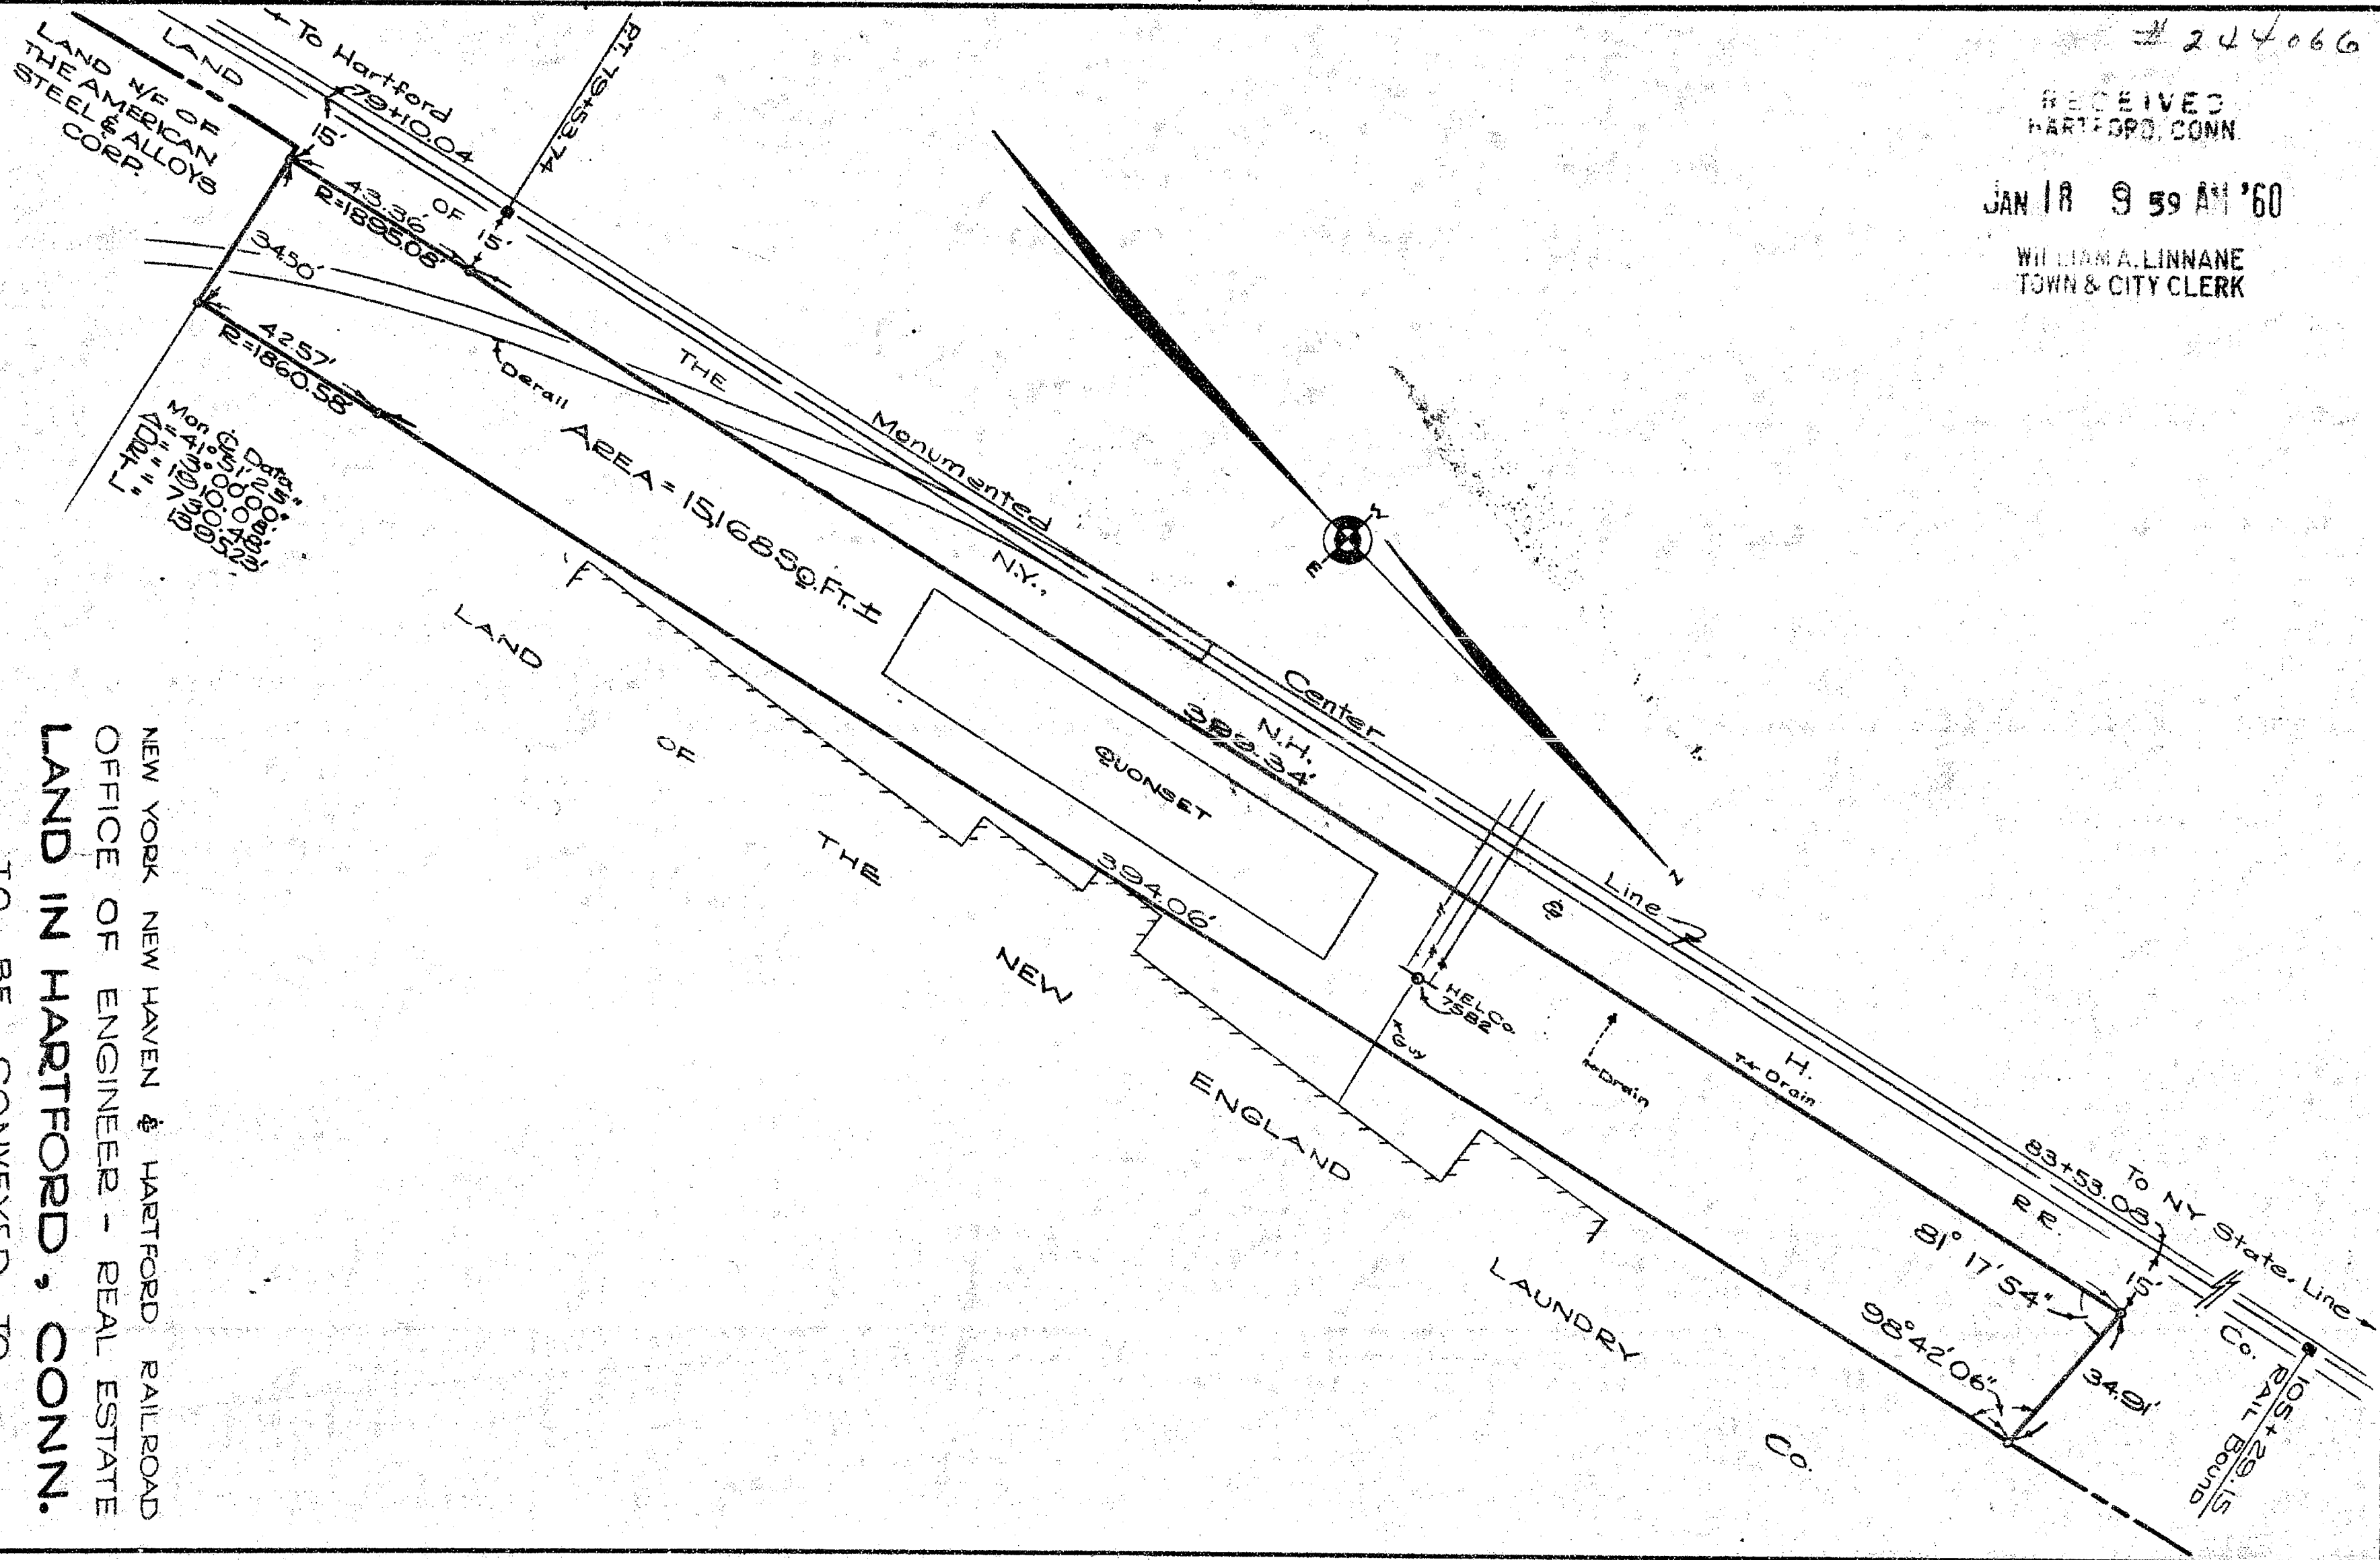

I hereby certify that this map is substantially correct:

7. H. Davis

the Co. of 2nd Regt. of Col. H. I. Boylston's Mass. Vol.

VS 5069 Map 2 NB 345 pg 103

0000

SCALE: 1" = 40 FT

NEW YORK NEW HAVEN & HARTFORD RAILROAD  
OFFICE OF ENGINEER - REAL ESTATE  
LAND IN HARTFORD, CONN.  
TO BE CONVEYED TO  
THE NEW ENGLAND LAUNDRY  
COMPANY

THE 13665