

464

The portion of John St. shown on this plan is an established public street of the City of Hartford

Mar. 18, 1959

John H. Bannan
Asst. City Engineer

PROPERTY OF

THE SECOND CHURCH OF CHRIST IN HARTFORD

77-83 JOHN ST.

MAR 17 9 28 AM '59

W. L. MALLINANE
TOWN & CITY CLERK

HARTFORD

CONNECTICUT


SCALE 1 IN = 10 FT.

NOVEMBER 1958



JOHN

STREET

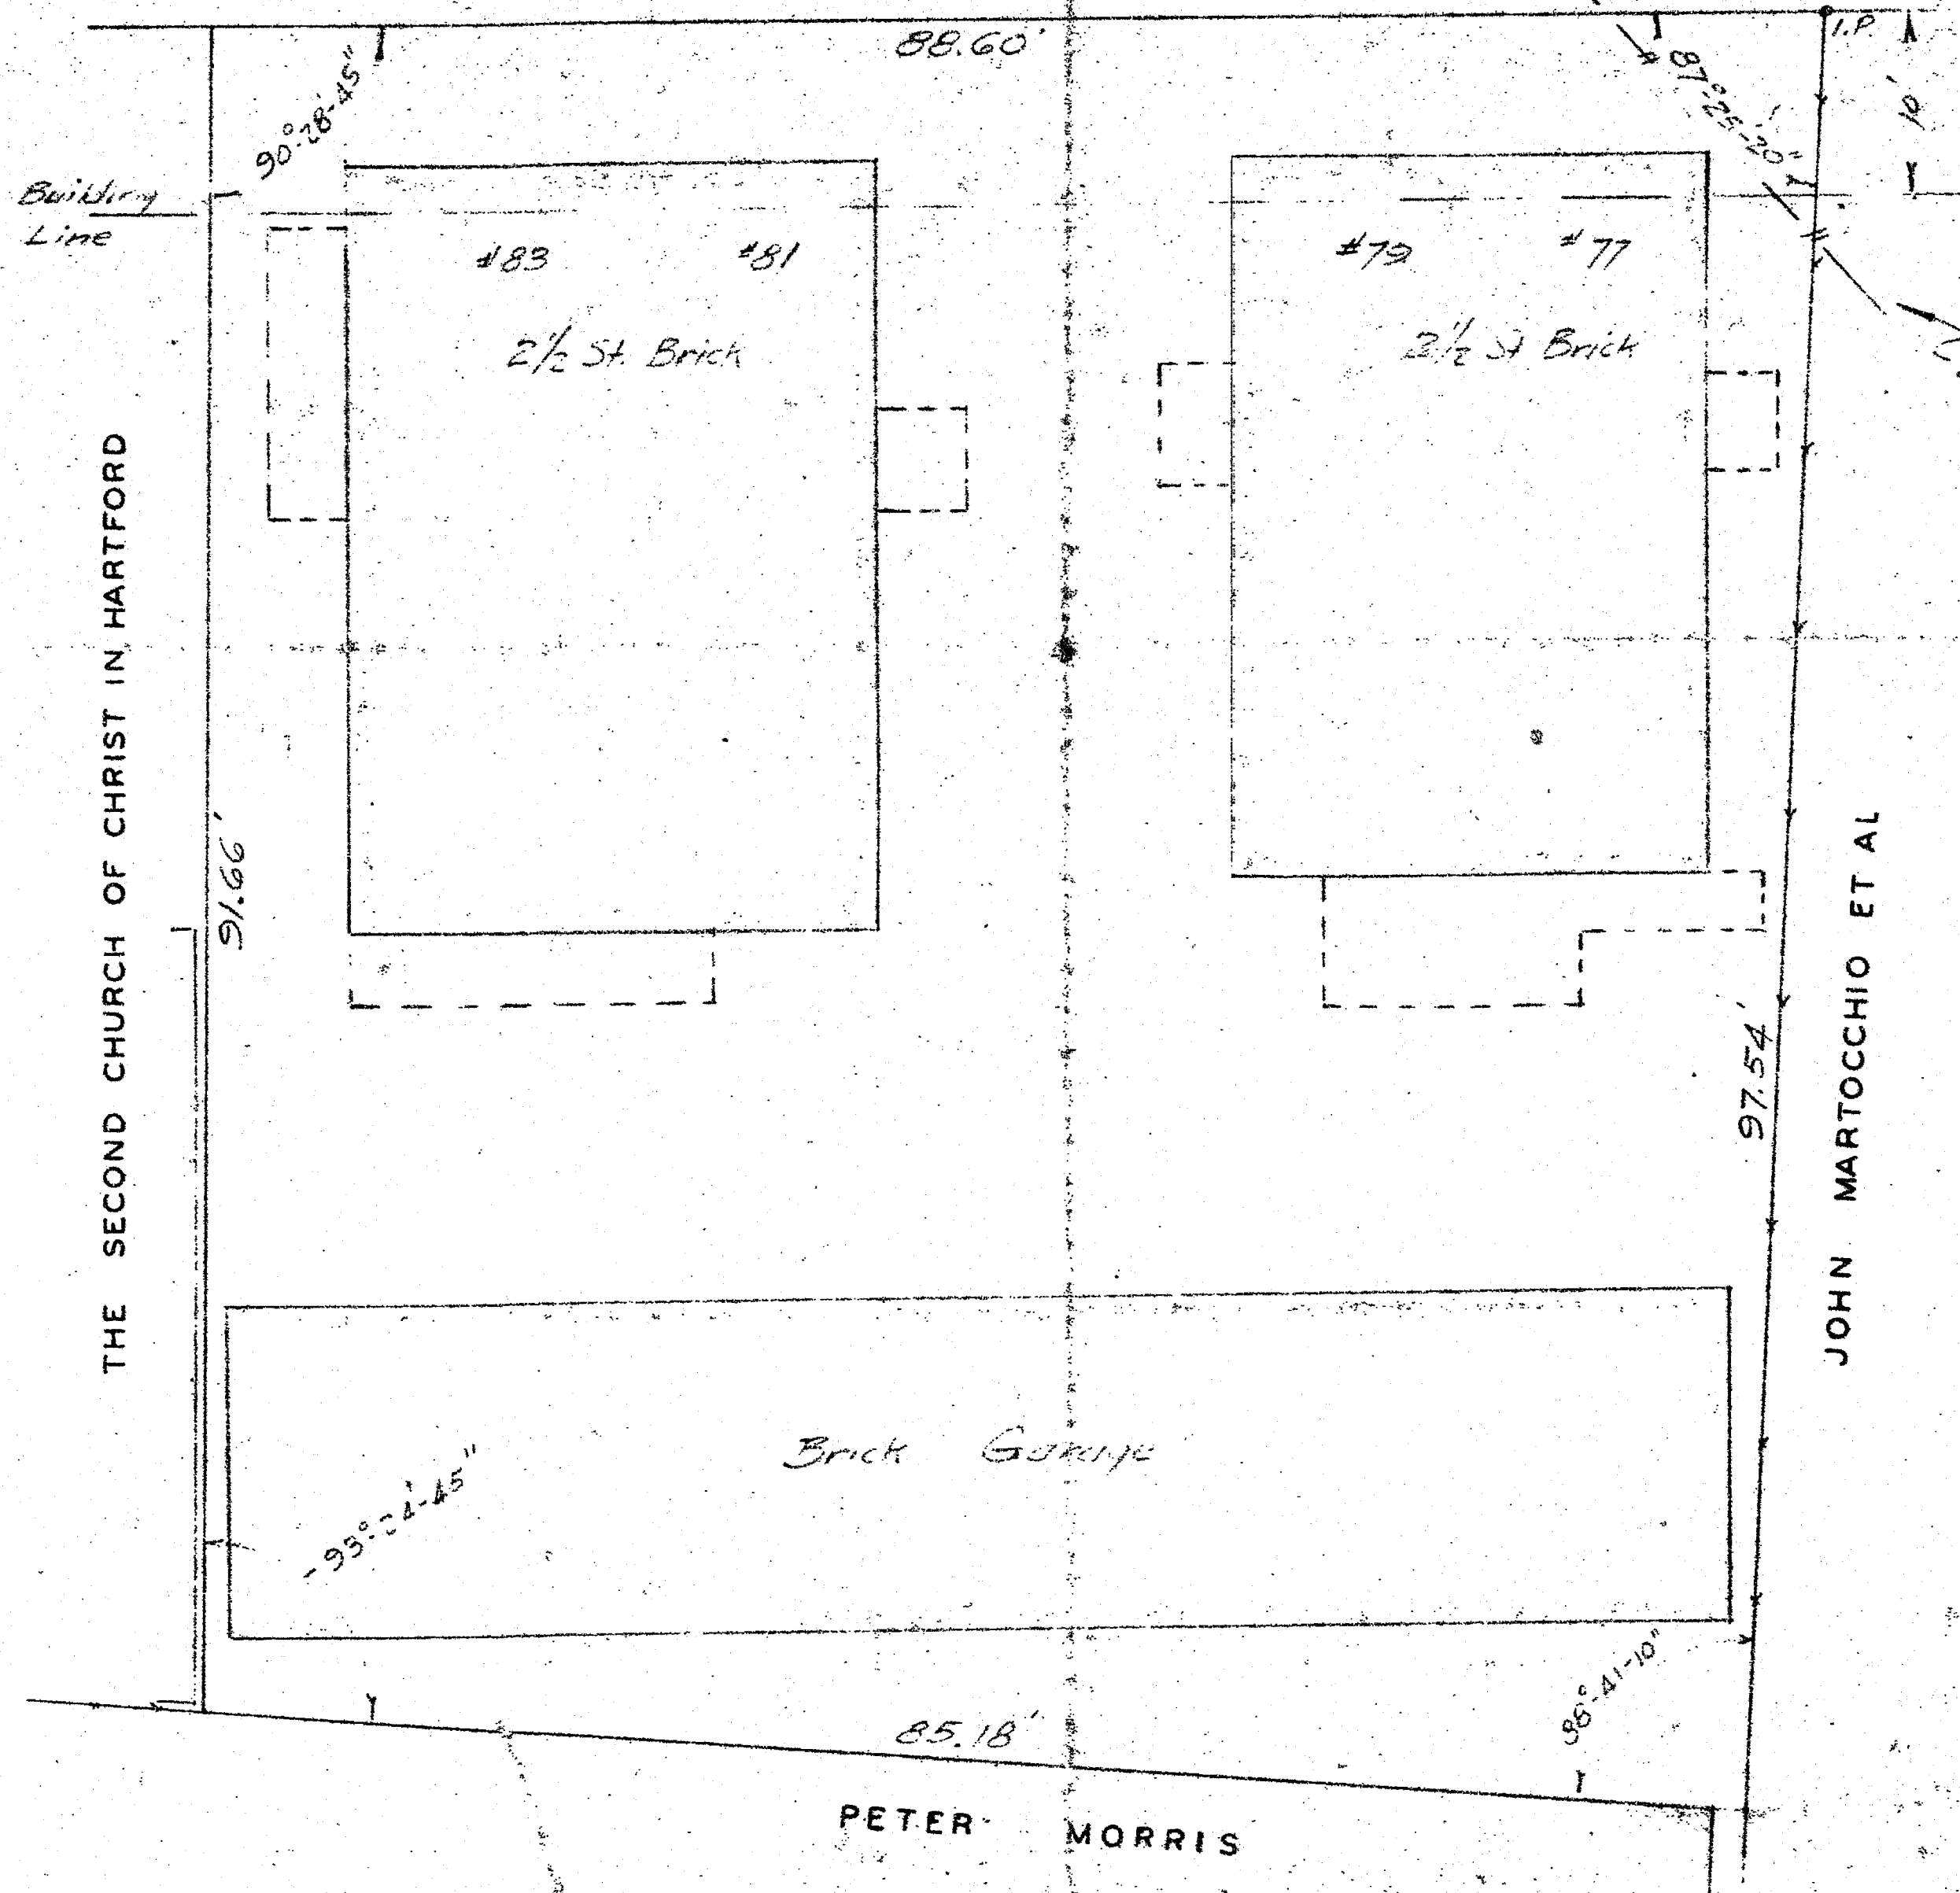


S.L. encroachment.
overhead wires

JOHN MARTOCCHIO ET AL

PETER MORRIS

F. PERRY CLOSE
& ASSOCIATES

LEAD ENGINEERS & SURVEYORS
40 DEWIL ST., HARTFORD, CONN.

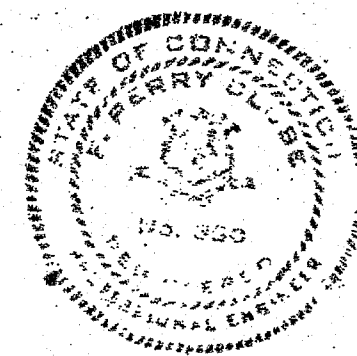

I hereby certify that this map is substantially correct.

F. Perry Close Civil Engineer

