


464-1

FORM NO ENG 4 ED 8-54

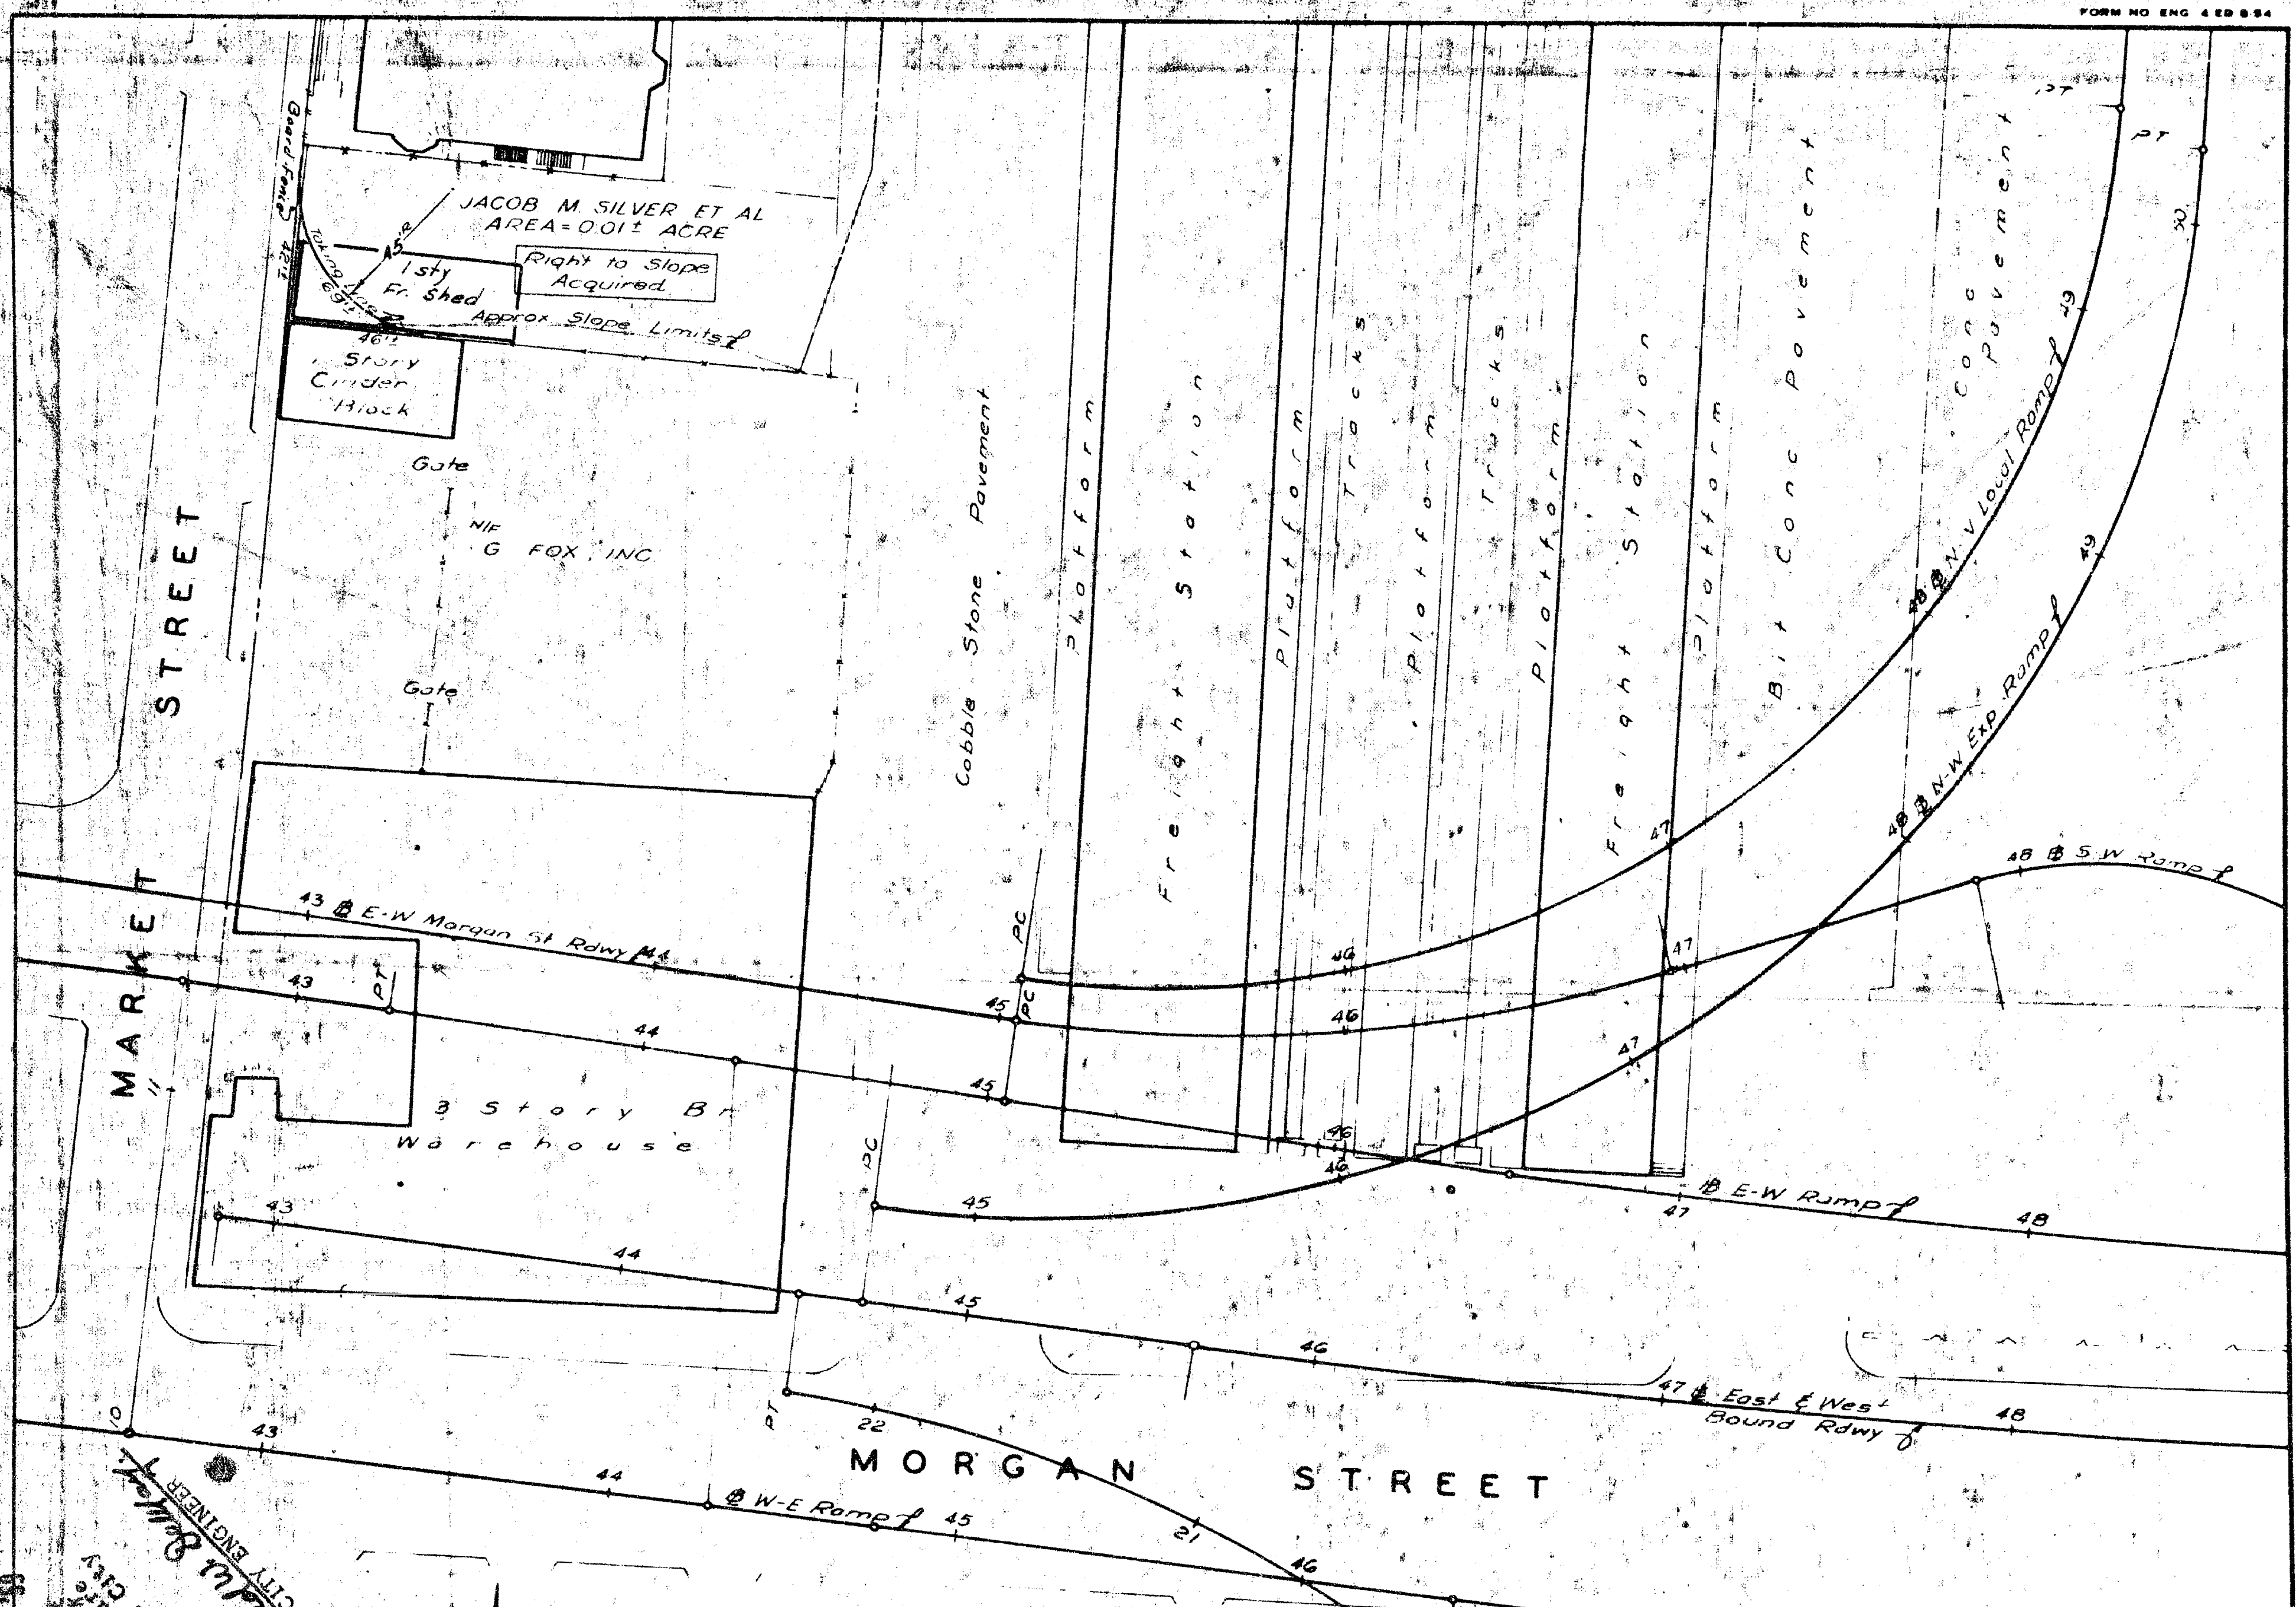

11-4-58 Drawn by [illegible] J. H. S.
HARTFORD, CONN.
June 18, 1957
The portions of Market Street and Morgan Street shown on this plan are established public streets of the City of Hartford.
WILLIAM L. LINDSAY
TOWN & CITY CLERK

THIS MAP CONFORMS TO CLASS D
OF CODE OF CONNECTICUT
TECHNICAL COUNCIL INC

TOWN NO. 63
PROJECT NO. 116
SERIAL NO. 26
SHEET 1 OF 1
I HEREBY CERTIFY THAT THIS MAP
IS SUBSTANTIALLY CORRECT TO THE
BEST OF MY KNOWLEDGE AND BELIEF.
Thomas H. Hall
TITLE Project Engineer
DATE June 1957

CITY OF HARTFORD
MAP SHOWING LAND ACQUIRED FROM
JACOB M. SILVER ET AL
BY
THE STATE OF CONNECTICUT
MORGAN STREET INTERCHANGE
SCALE 1" = 40'
Newman E. Argraves
HIGHWAY COMMISSIONER
June 1957
Rev.

