

465-2

RECEIVED
HARTFORD, CONN.



JUL 7 8 48 AM '59

WILLIAM A. LINNANE
TOWN & CITY CLERK

The portions of Talcott
St., Morgan St., Front St.
and Charles St. shown on
this plan are established
public streets of the
City of Hartford

July 8, 1959

Winifred M. DeMay
City Engineer

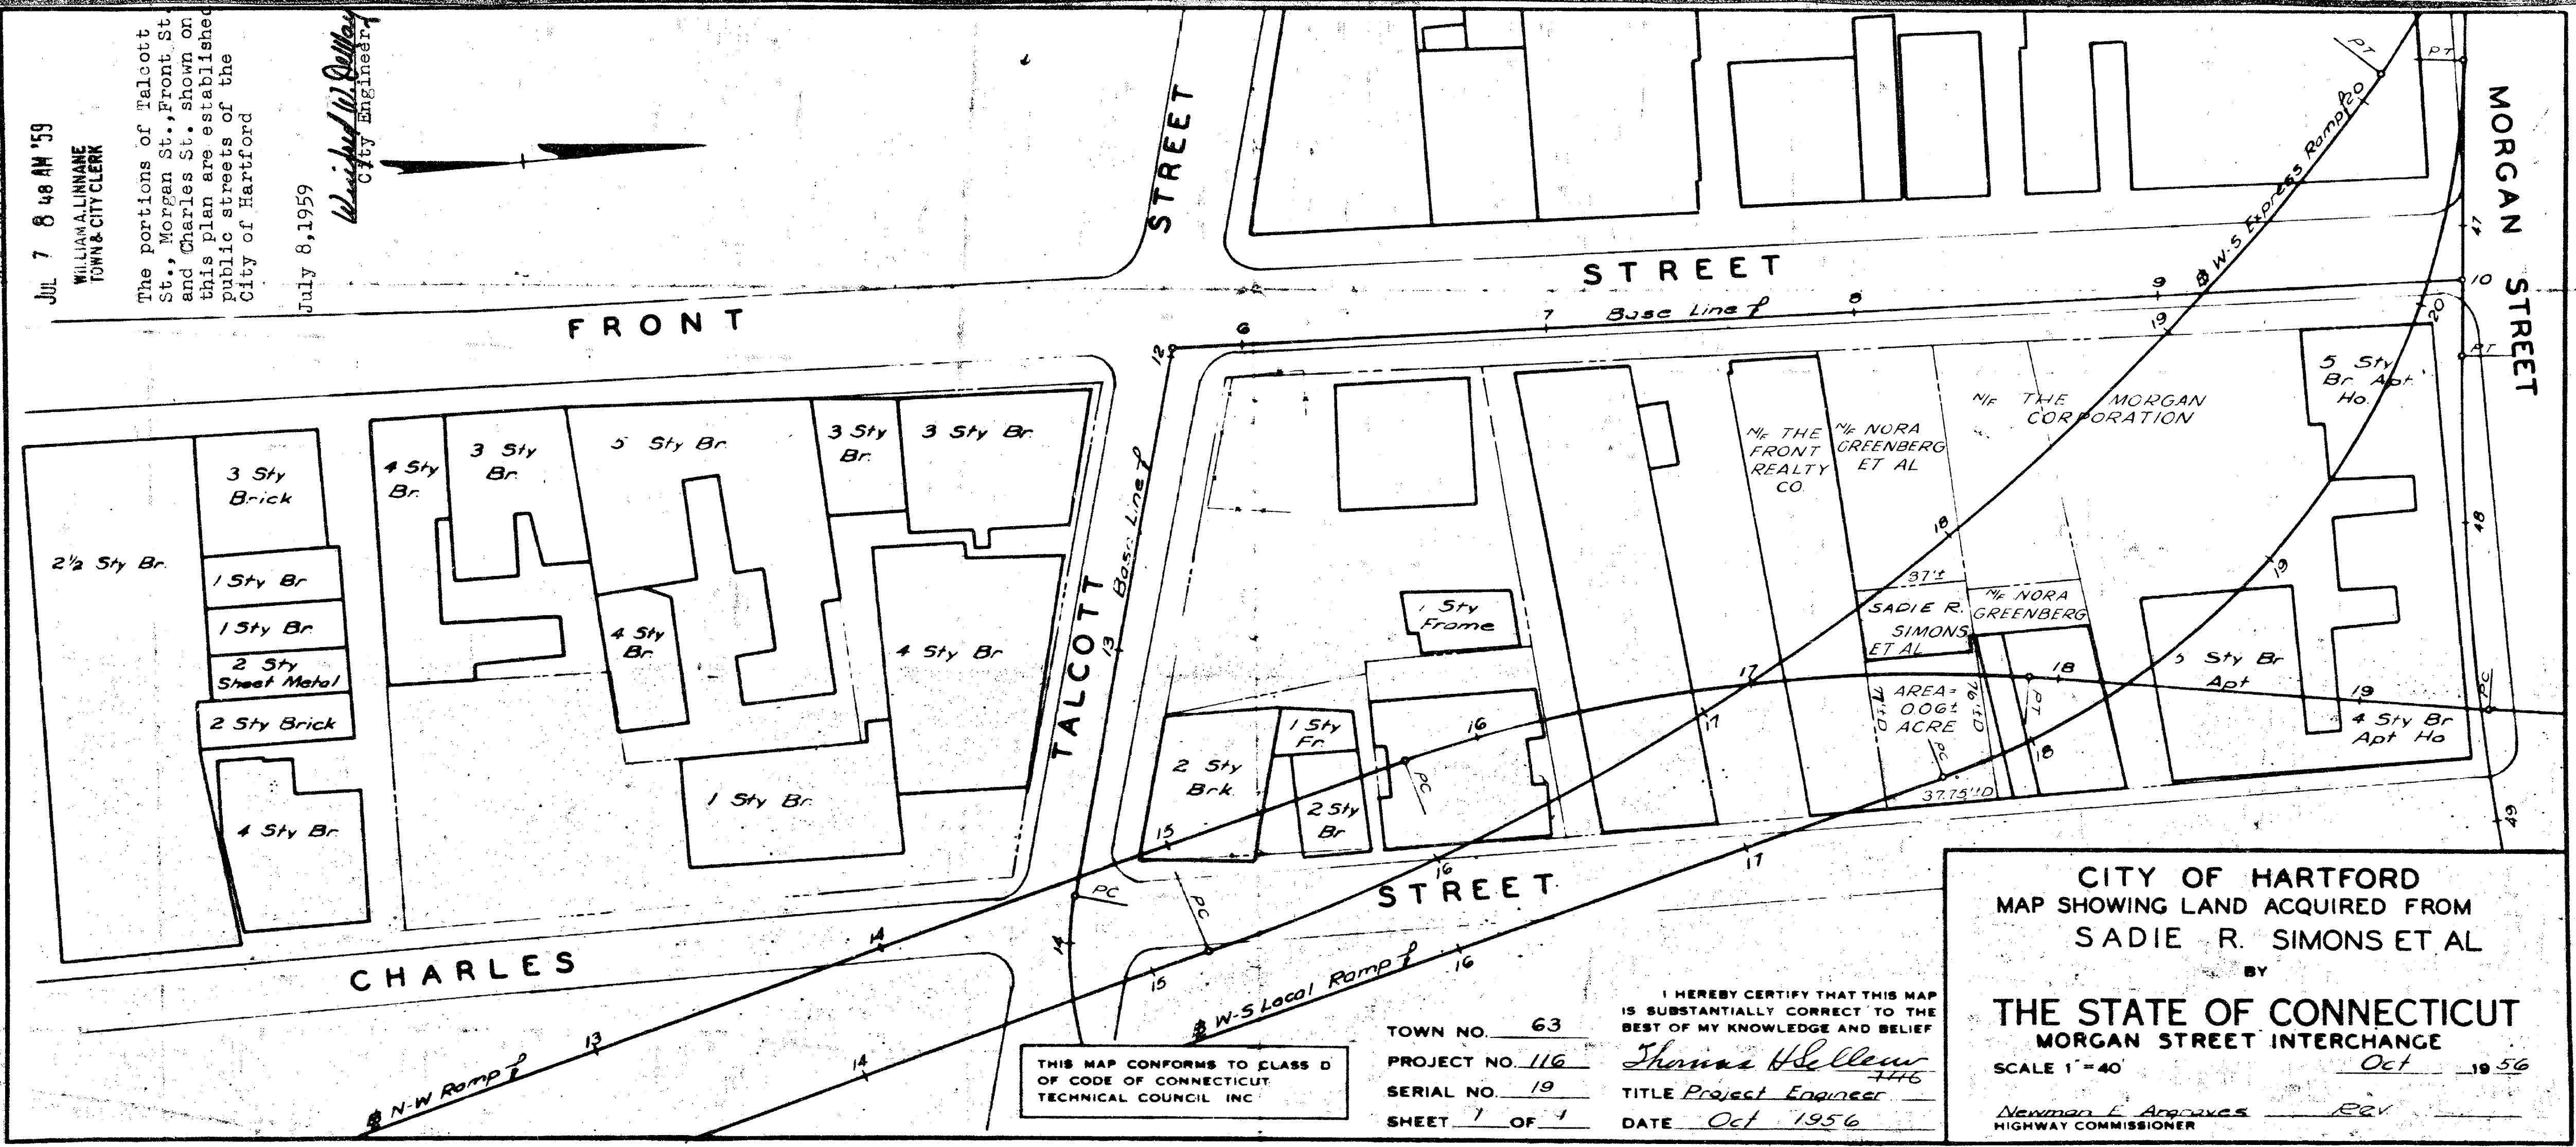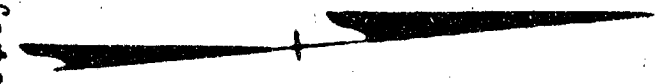

THIS MAP CONFORMS TO CLASS D
OF CODE OF CONNECTICUT
TECHNICAL COUNCIL INC

TOWN NO. 63
PROJECT NO. 116
SERIAL NO. 19
SHEET 1 OF 1

I HEREBY CERTIFY THAT THIS MAP
IS SUBSTANTIALLY CORRECT TO THE
BEST OF MY KNOWLEDGE AND BELIEF
Thomas H. Cleary
TITLE Project Engineer
DATE Oct 1956

CITY OF HARTFORD
MAP SHOWING LAND ACQUIRED FROM
SADIE R. SIMONS ET AL
BY
THE STATE OF CONNECTICUT
MORGAN STREET INTERCHANGE
SCALE 1" = 40'
Oct 1956
Newman E. Amos
HIGHWAY COMMISSIONER



11-5-58 Title Change FJA