


465-3

FORM NO ENG 4 ED 8-54

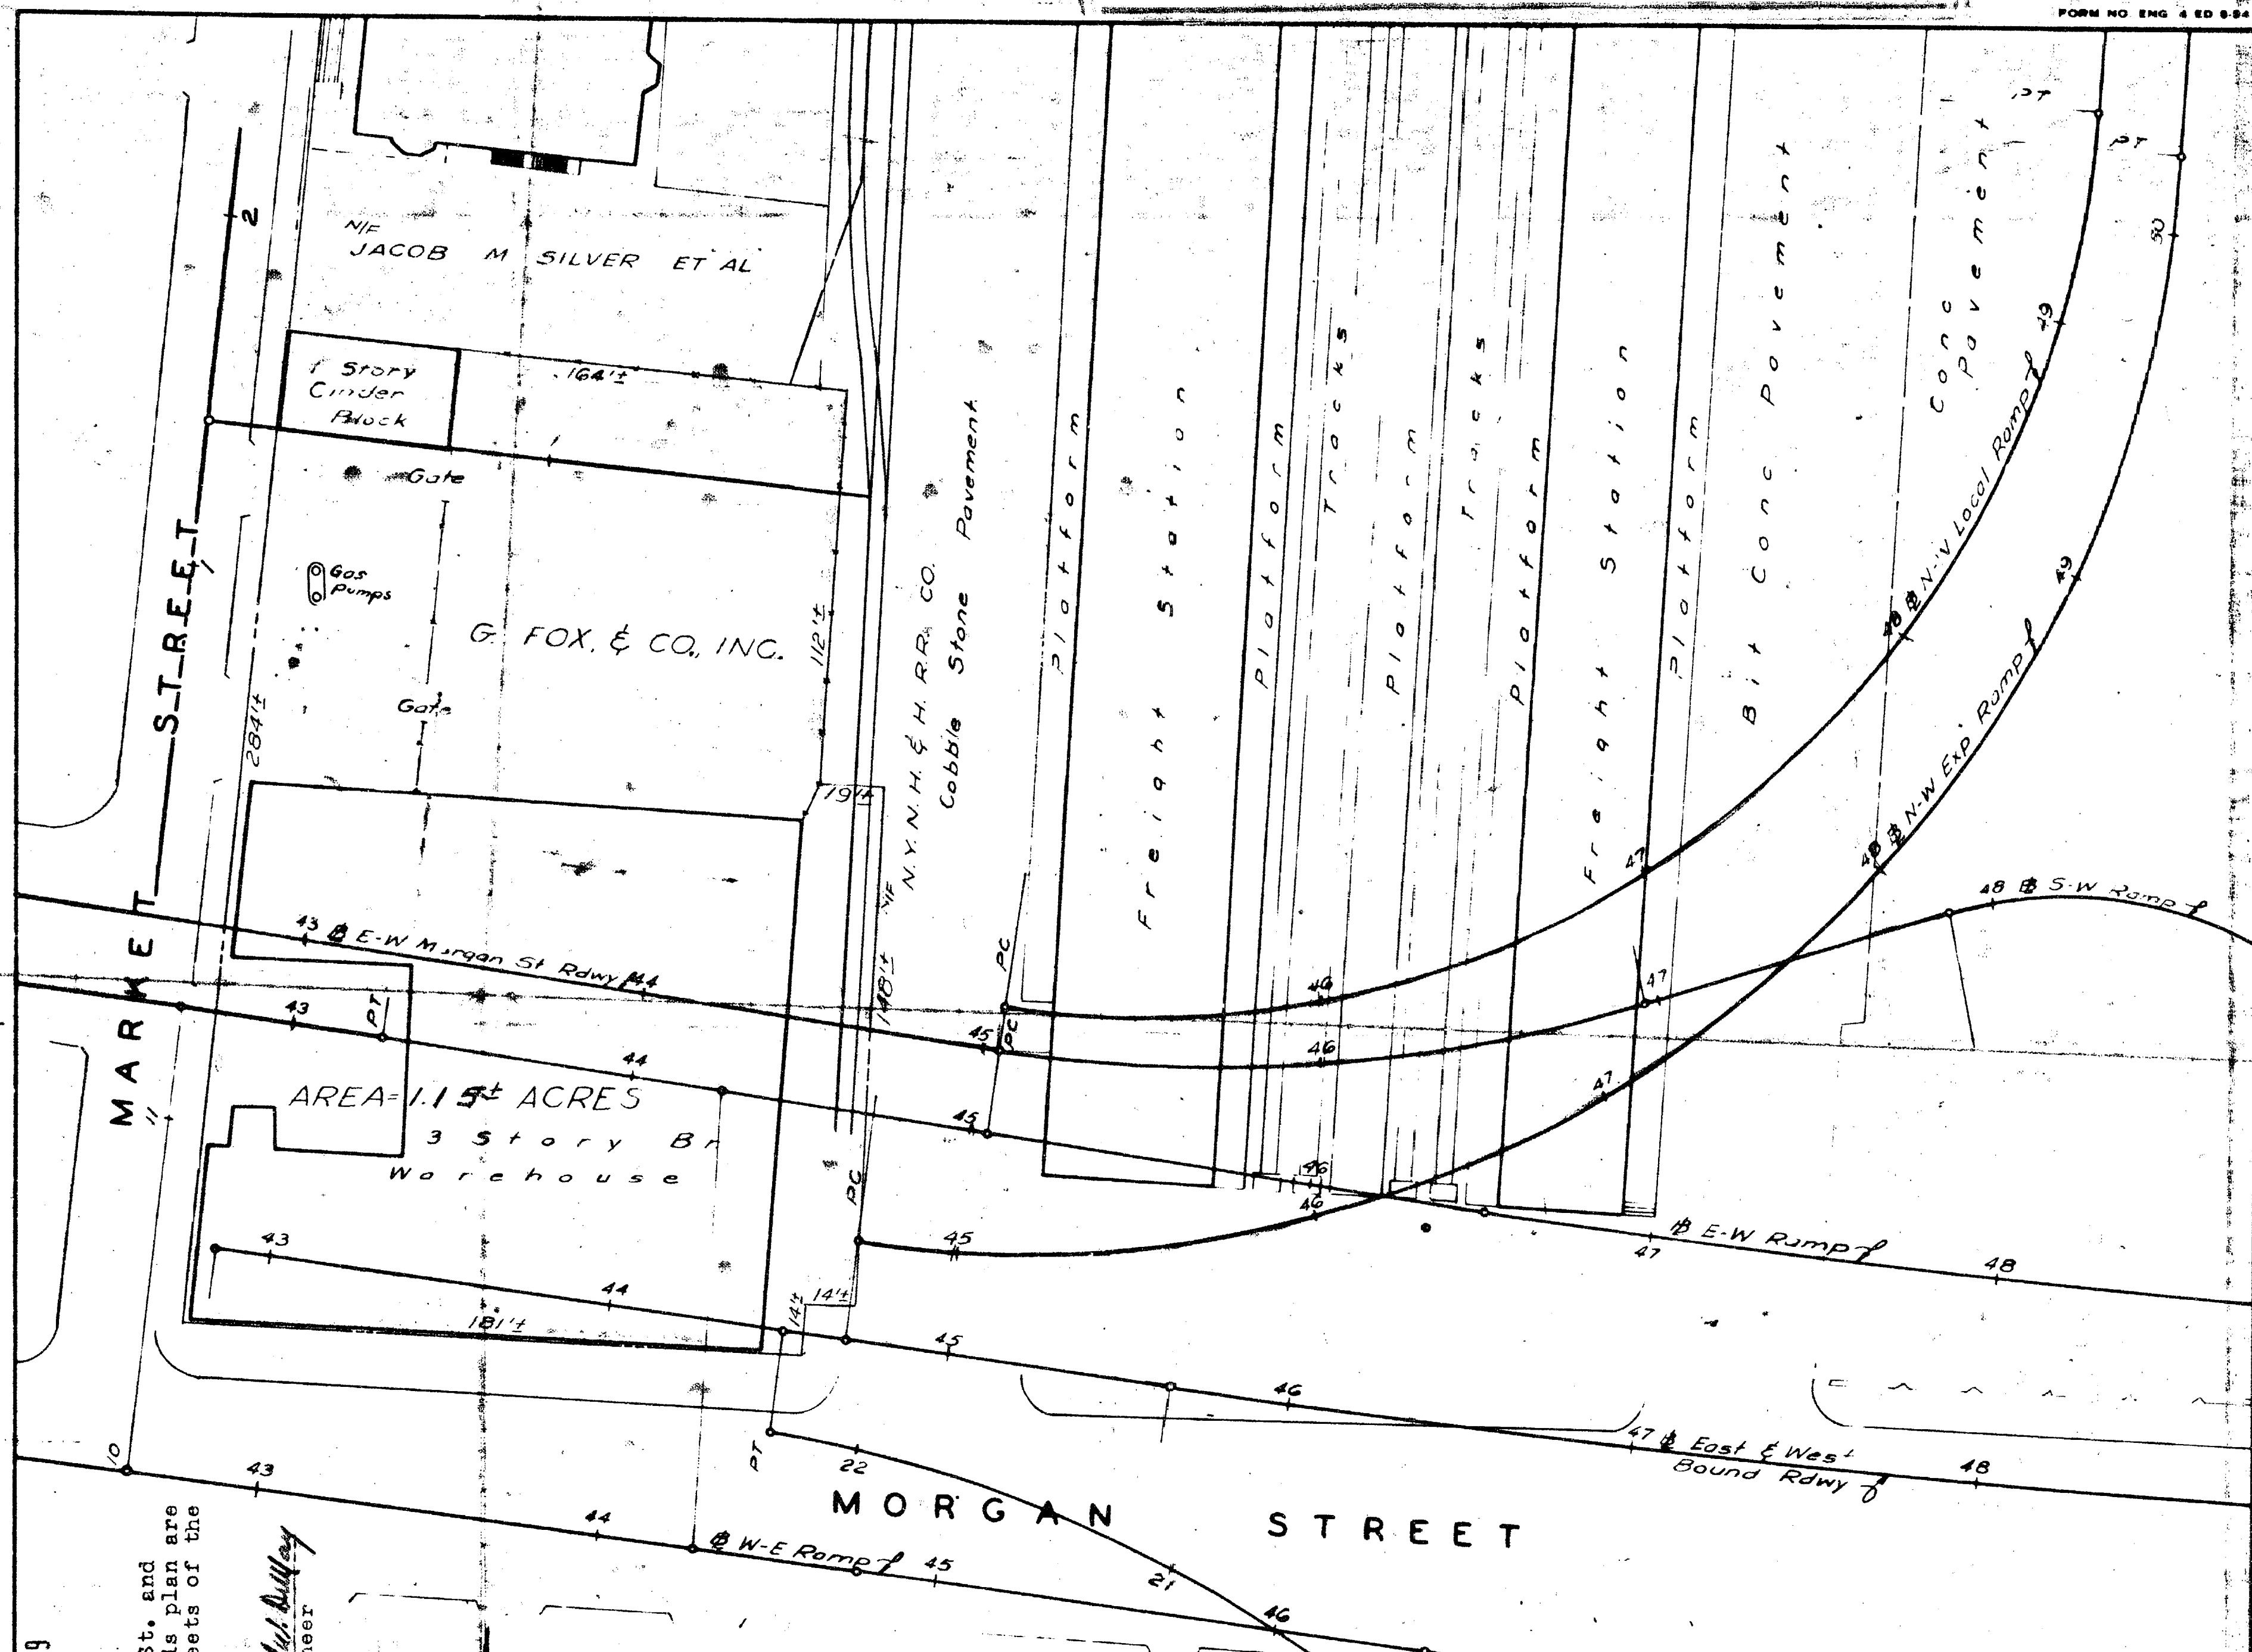

DATE 9-4-58
REVISION Title Change
REQ BY FJA
RECEIVED
HARTFORD, CONN.

FEB 25 10 37 AM '59

WILLIAM L. LINNANE
TOWN & CITY CLERK

The portions of Morgan St. and Market St. shown on this plan are established public streets of the City of Hartford

Feb. 25, 1959
William L. Linnane
City Engineer

THIS MAP CONFORMS TO CLASS D OF CODE OF CONNECTICUT TECHNICAL COUNCIL INC

TOWN NO 63
PROJECT NO 116
SERIAL NO 25
SHEET 1 OF 1

I HEREBY CERTIFY THAT THIS MAP IS SUBSTANTIALLY CORRECT TO THE BEST OF MY KNOWLEDGE AND BELIEF.
Thomas H. Hillman
TITLE Project Engineer
DATE June 1957

CITY OF HARTFORD
MAP SHOWING LAND ACQUIRED FROM
G. FOX & CO., INC.
BY
THE STATE OF CONNECTICUT
MORGAN STREET INTERCHANGE

SCALE 1"=40'

Newman E. Argraves
HIGHWAY COMMISSIONER

June 1957
REV

