



The portion of Asylum Ave. shown on this plan is established public street of the City of Hartford July 2, 1959

RECEIVED
HARTFORD, CONN.
JUL 1 2 56 PM '59
WILLIAM A. LINNANE
TOWN & CITY CLERK

466

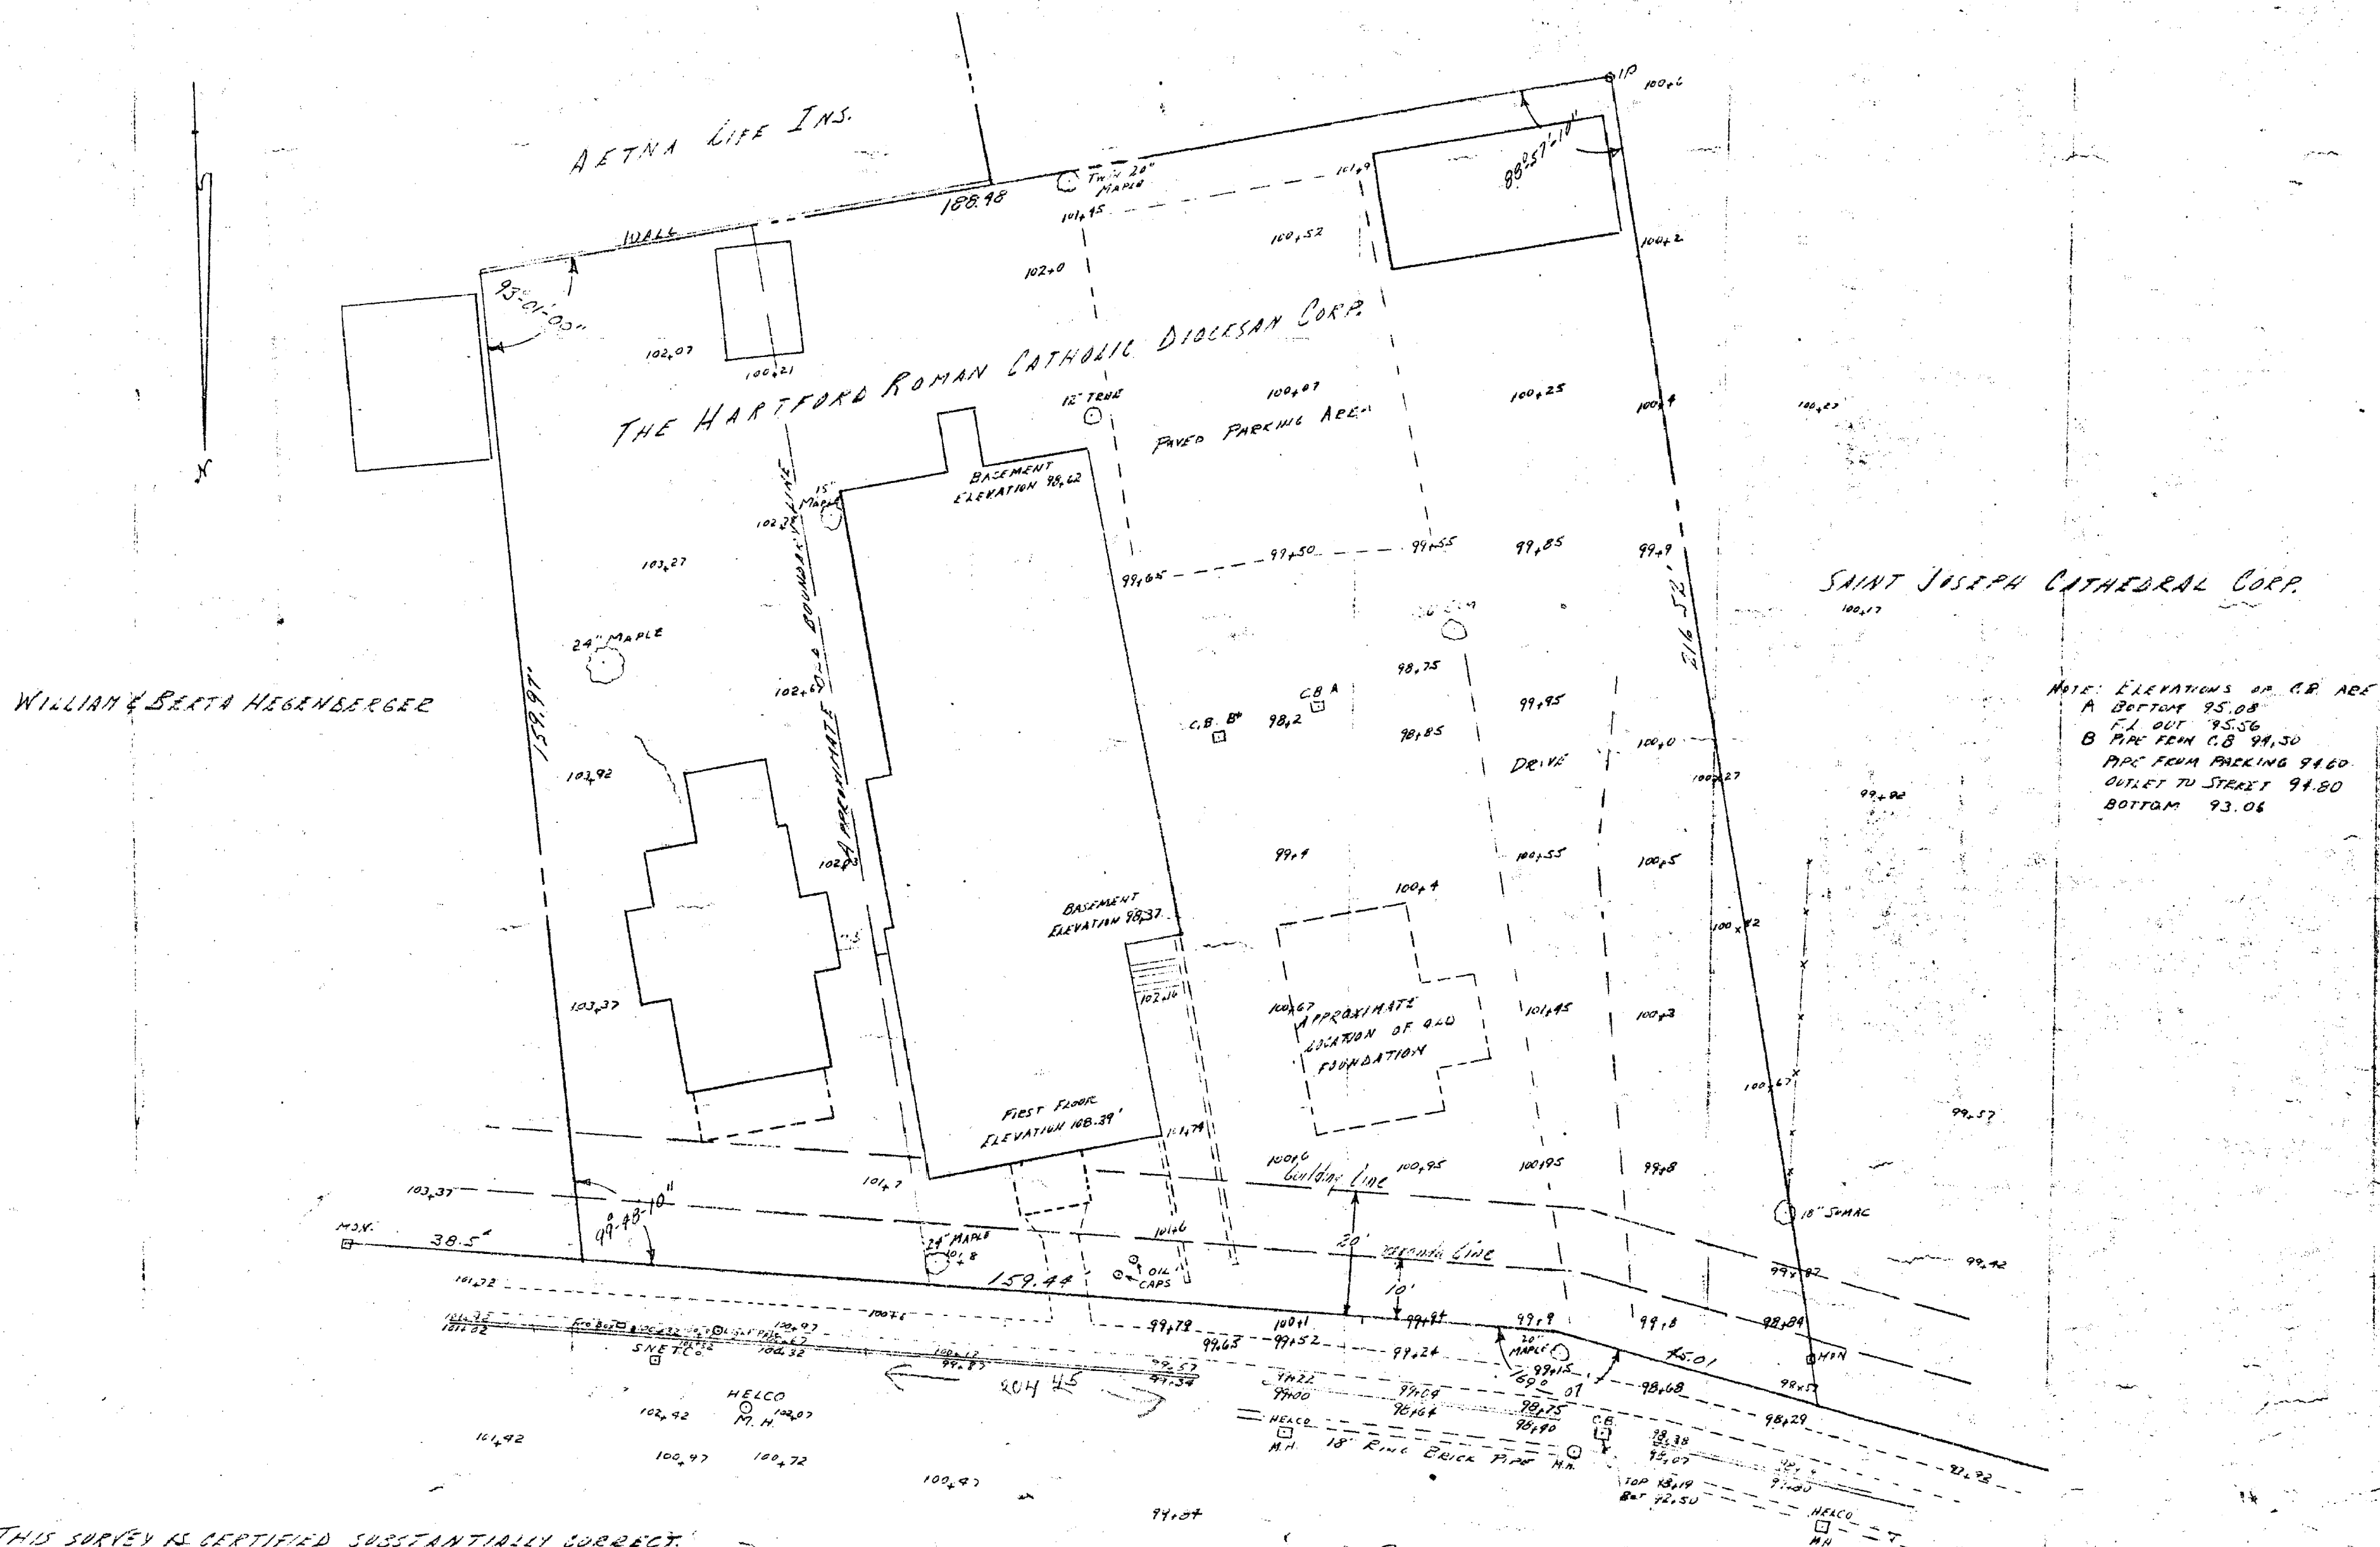

THIS SURVEY IS CERTIFIED SUBSTANTIALLY CORRECT.
Harold P. Sanderson.

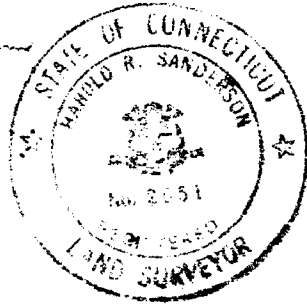

PROPERTY OF
THE HARTFORD ROMAN CATHOLIC DIOCESAN CORP.
ASYLUM AVENUE
HARTFORD CONNECTICUT
SCALE 1"=20' AUGUST 1957
SURVEY BY
HAROLD P. SANDERSON C.E. & L.S.
BLOOMFIELD CONNECTICUT

