



The portions of Front Street, Charles Street, Talcott Street and Morgan Street shown on this plan are established public streets
 RECEIVED OF THE CITY OF HARTFORD.
 HARTFORD, CONN.

AUG 21 10 11 AM '59

WILLIAM A. LINNANE
 TOWN & CITY CLERK

August 24, 1959

Winifred W. Dillhay
 City Engineer

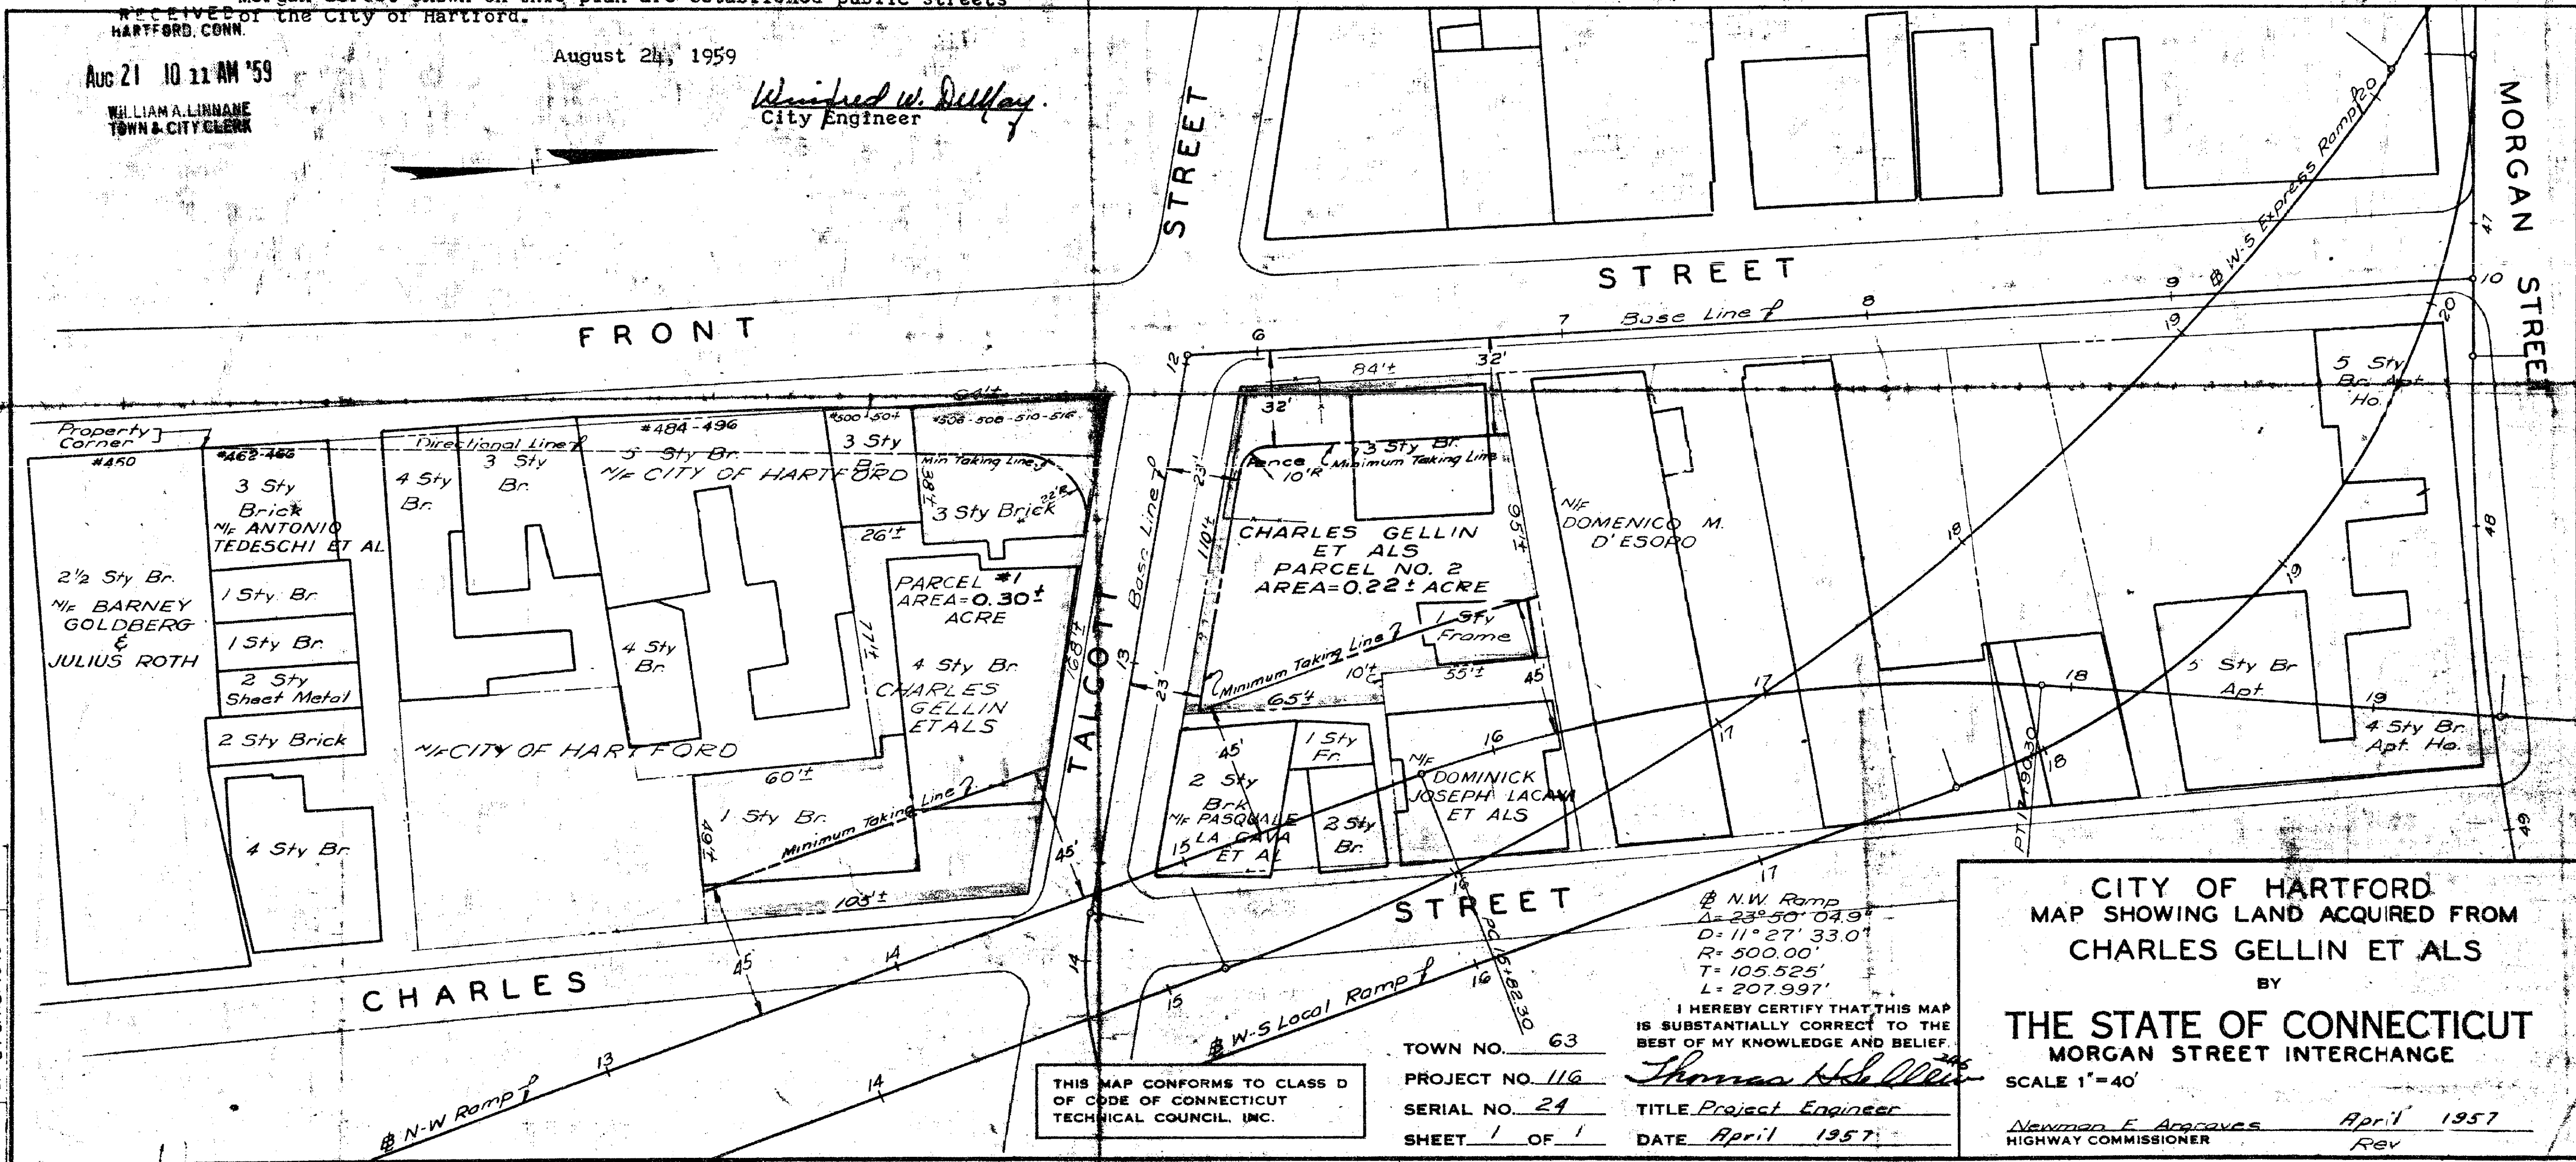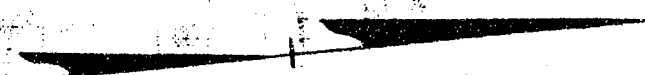

DATE: 2-11-59
 BY: [Signature]
 FOR: [Signature]
 TITLE: [Signature]
 SCALE: 1" = 40'

THIS MAP CONFORMS TO CLASS D
 OF CODE OF CONNECTICUT
 TECHNICAL COUNCIL, INC.

TOWN NO. 63
 PROJECT NO. 116
 SERIAL NO. 24
 SHEET 1 OF 1

I HEREBY CERTIFY THAT THIS MAP
 IS SUBSTANTIALLY CORRECT TO THE
 BEST OF MY KNOWLEDGE AND BELIEF.
 [Signature]
 TITLE: Project Engineer
 DATE: April 1957

CITY OF HARTFORD
 MAP SHOWING LAND ACQUIRED FROM
 CHARLES GELLIN ET ALS
 BY
 THE STATE OF CONNECTICUT
 MORGAN STREET INTERCHANGE
 SCALE 1" = 40'
 Newman F. Approves April 1957
 HIGHWAY COMMISSIONER Rev

