


467-2

RECEIVED
HARTFORD, CONN.


OCT 20 9 07 AM '59

WILLIAM A. LINNANE
TOWN & CITY CLERK

The portion of
are shown on this
an established public
of the City of Hartford
Oct. 20, 1959
City Engineer

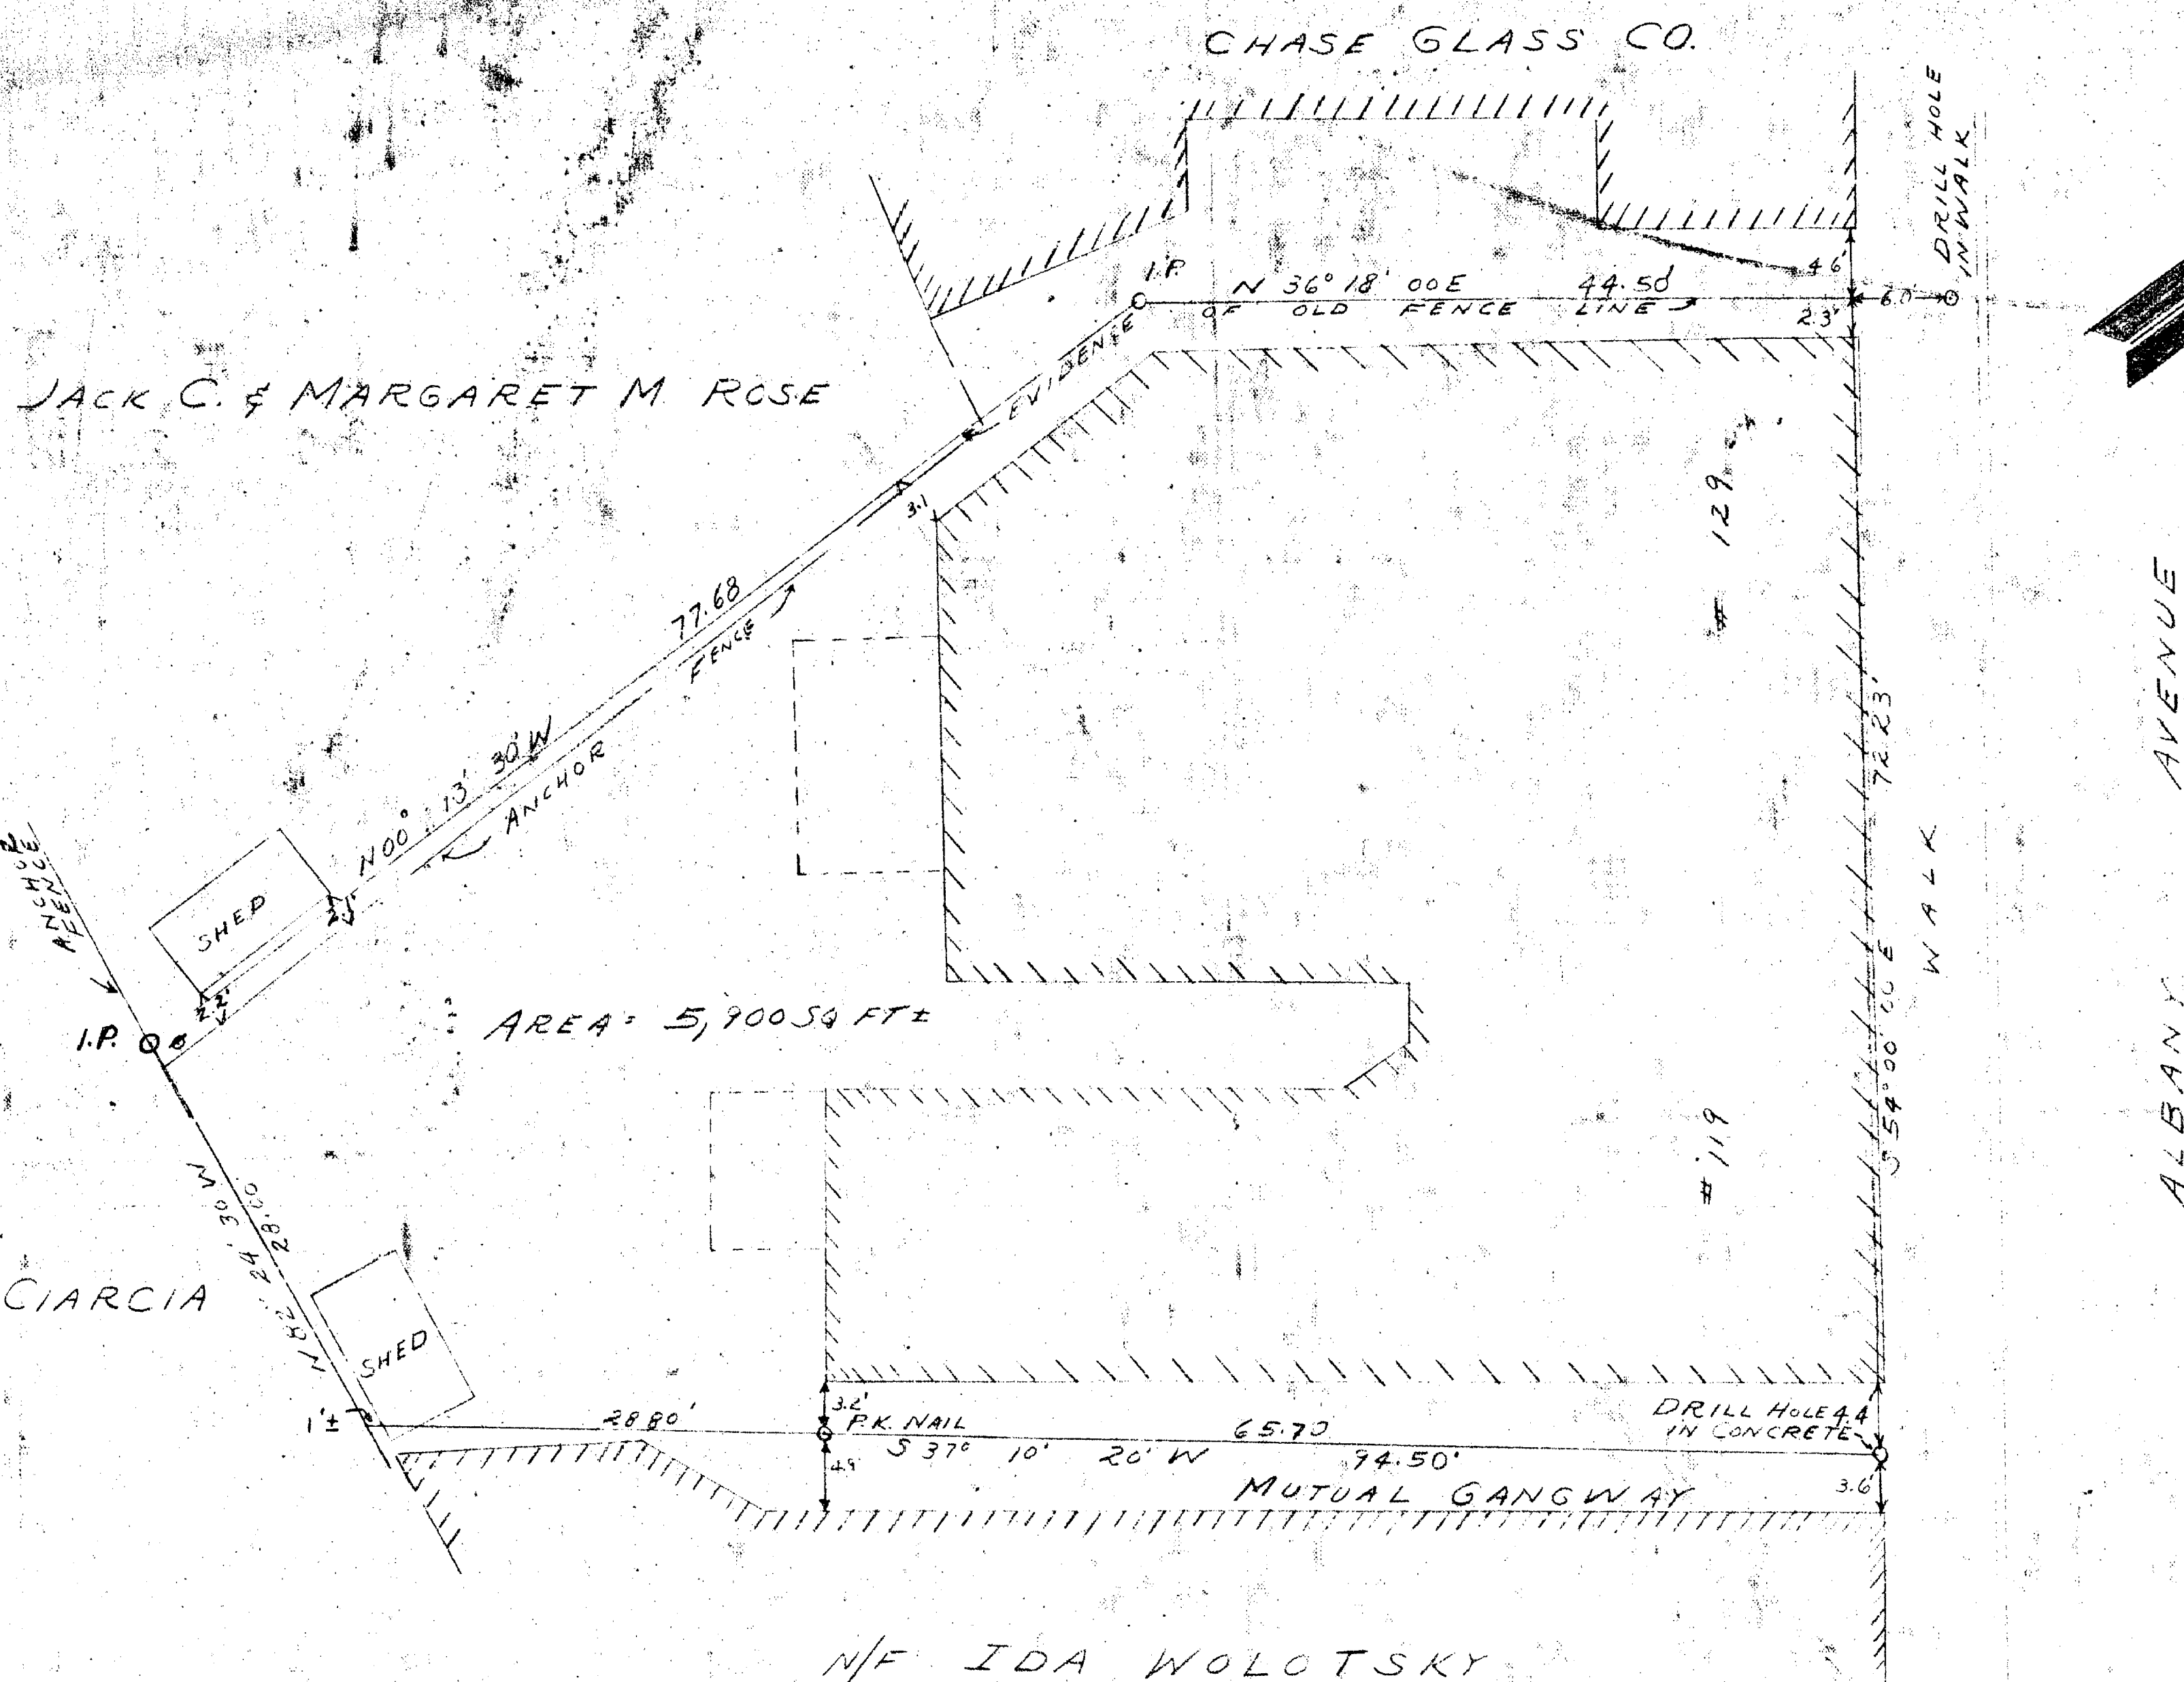

I hereby certify this map
to be correct, fully correct
F. N. Whittemore, Jr.
Land Surveyor No. 3101

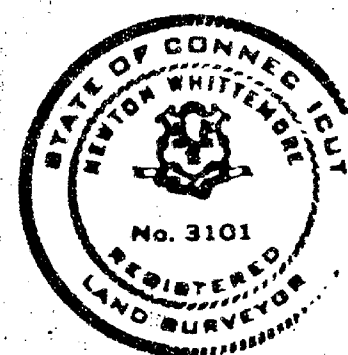

F. N. WHITTEMORE, JR. LAND SURVEYOR AVON, CONN.			
MAP SHOWING PROPERTY OF ARMANDO LATTIZOGLI 119-129 ALBANY AVE. HARTFORD, CONN.			
SCALE 1" = 10'	DATE SEPT 1959	DRAWN LTH	CHECKED
REVISED	DRAWING No. K 59-80	SHEET NO. OF SHEETS	

