


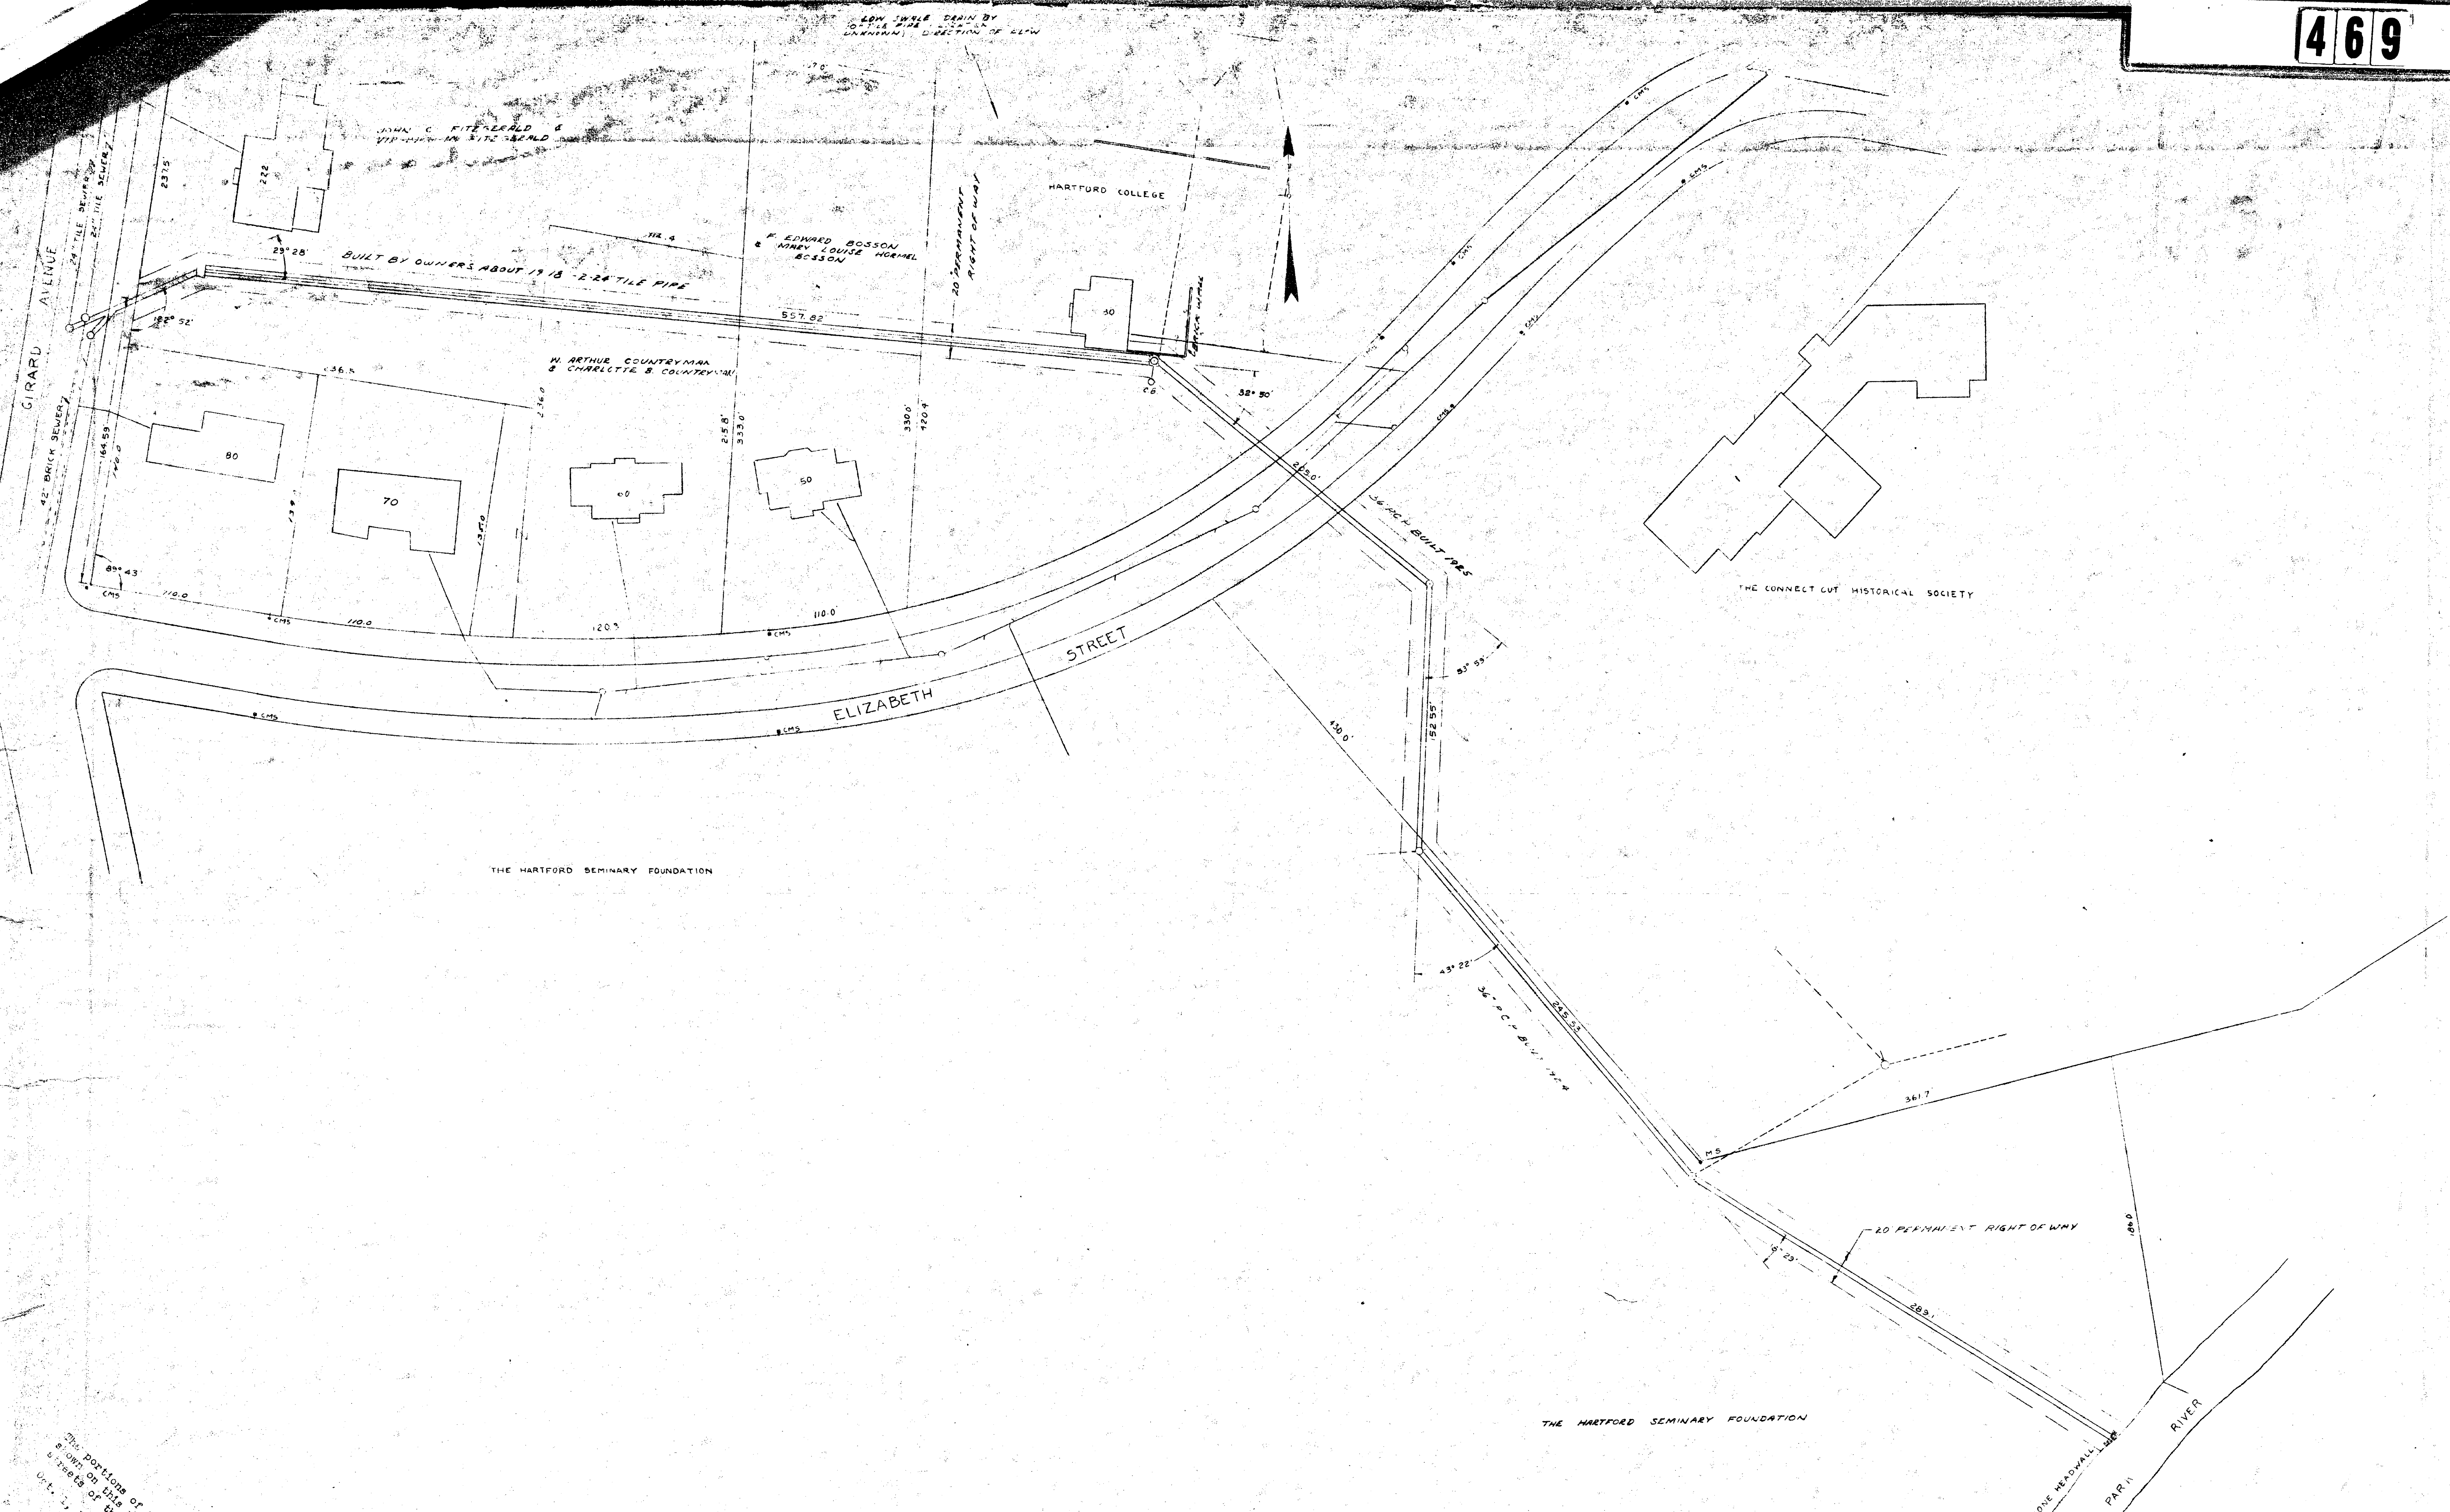

Portions of Girard Ave. and Elizabeth St.
shown on this plan are established public
streets of the City of Hartford
Oct. 1, 1909

W. H. Sullivan
City Engineer

RECEIVED
HARTFORD
SEP 29 2 44 PM '59
TOWN'S CITY CLERK

THE METROPOLITAN DISTRICT BUREAU OF PUBLIC WORKS 115 BROAD STREET, HARTFORD, CONNECTICUT	
RIGHT OF WAY AND ASSESSMENT PLAN OF COMBINED OVERFLOW SEWER & STORM DRAIN GIRARD AVE TO PARK RIVER HARTFORD	
SCALE: 1" = 40'	
DRAWN <i>MAL</i> CHECKED <i>...</i>	SERIAL NO. <i>...</i>
SUBMITTED <i>H. Stevens</i>	APPROVED <i>...</i>
APRIL 1959	

