


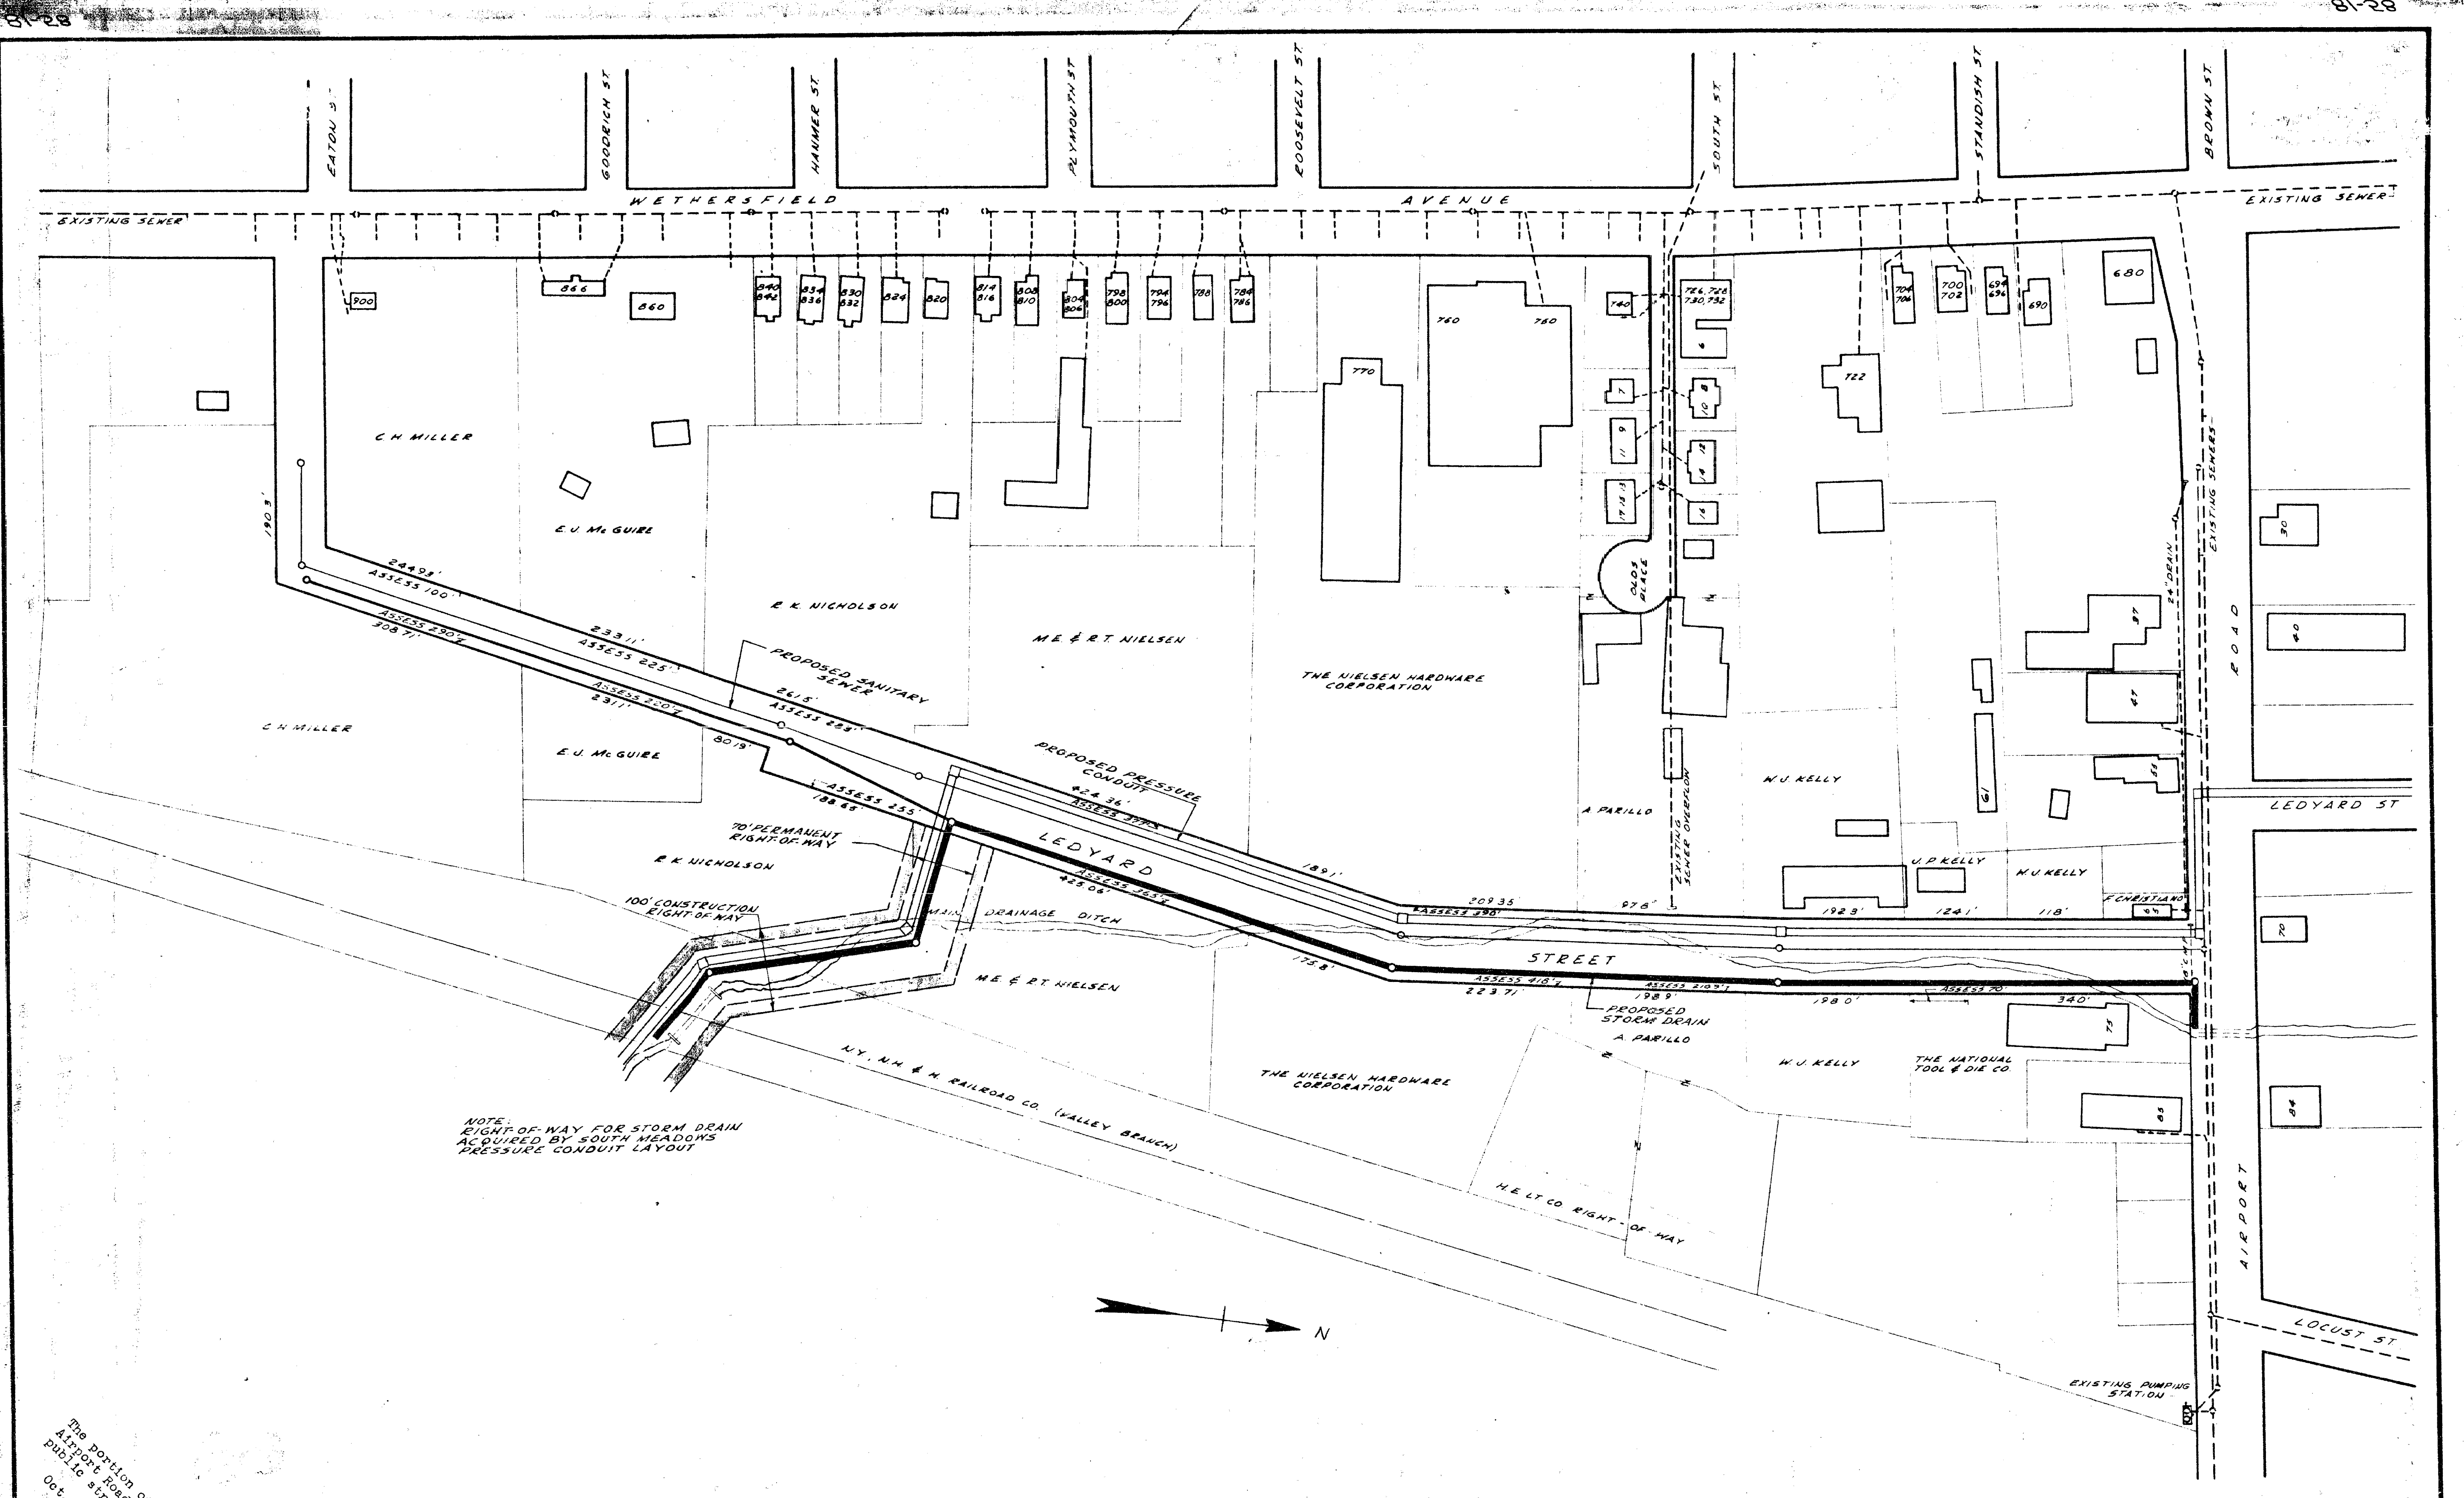

The portion of Ledyard St., Wethersfield Ave. and Airport Road shown on this plan are established public streets of the City of Hartford.
Oct. 1, 1959
W. J. Sullivan
City Engineer

TOWN & CITY CLERK
NOV 29 2 42 PM '59
HARTFORD, CT

THE METROPOLITAN DISTRICT BUREAU OF PUBLIC WORKS 115 BROAD STREET, HARTFORD, CONNECTICUT	
RIGHT OF WAY & ASSESSMENT PLAN FOR PROPOSED STORM DRAIN CONDUIT IN LEDYARD STREET & PRIVATE LANDS HARTFORD SCALE 1"=100'	
DRAWN _____ SUBMITTED _____ APPROVED _____	CHECKED _____ SERIAL NO. 12342 APRIL 1959