
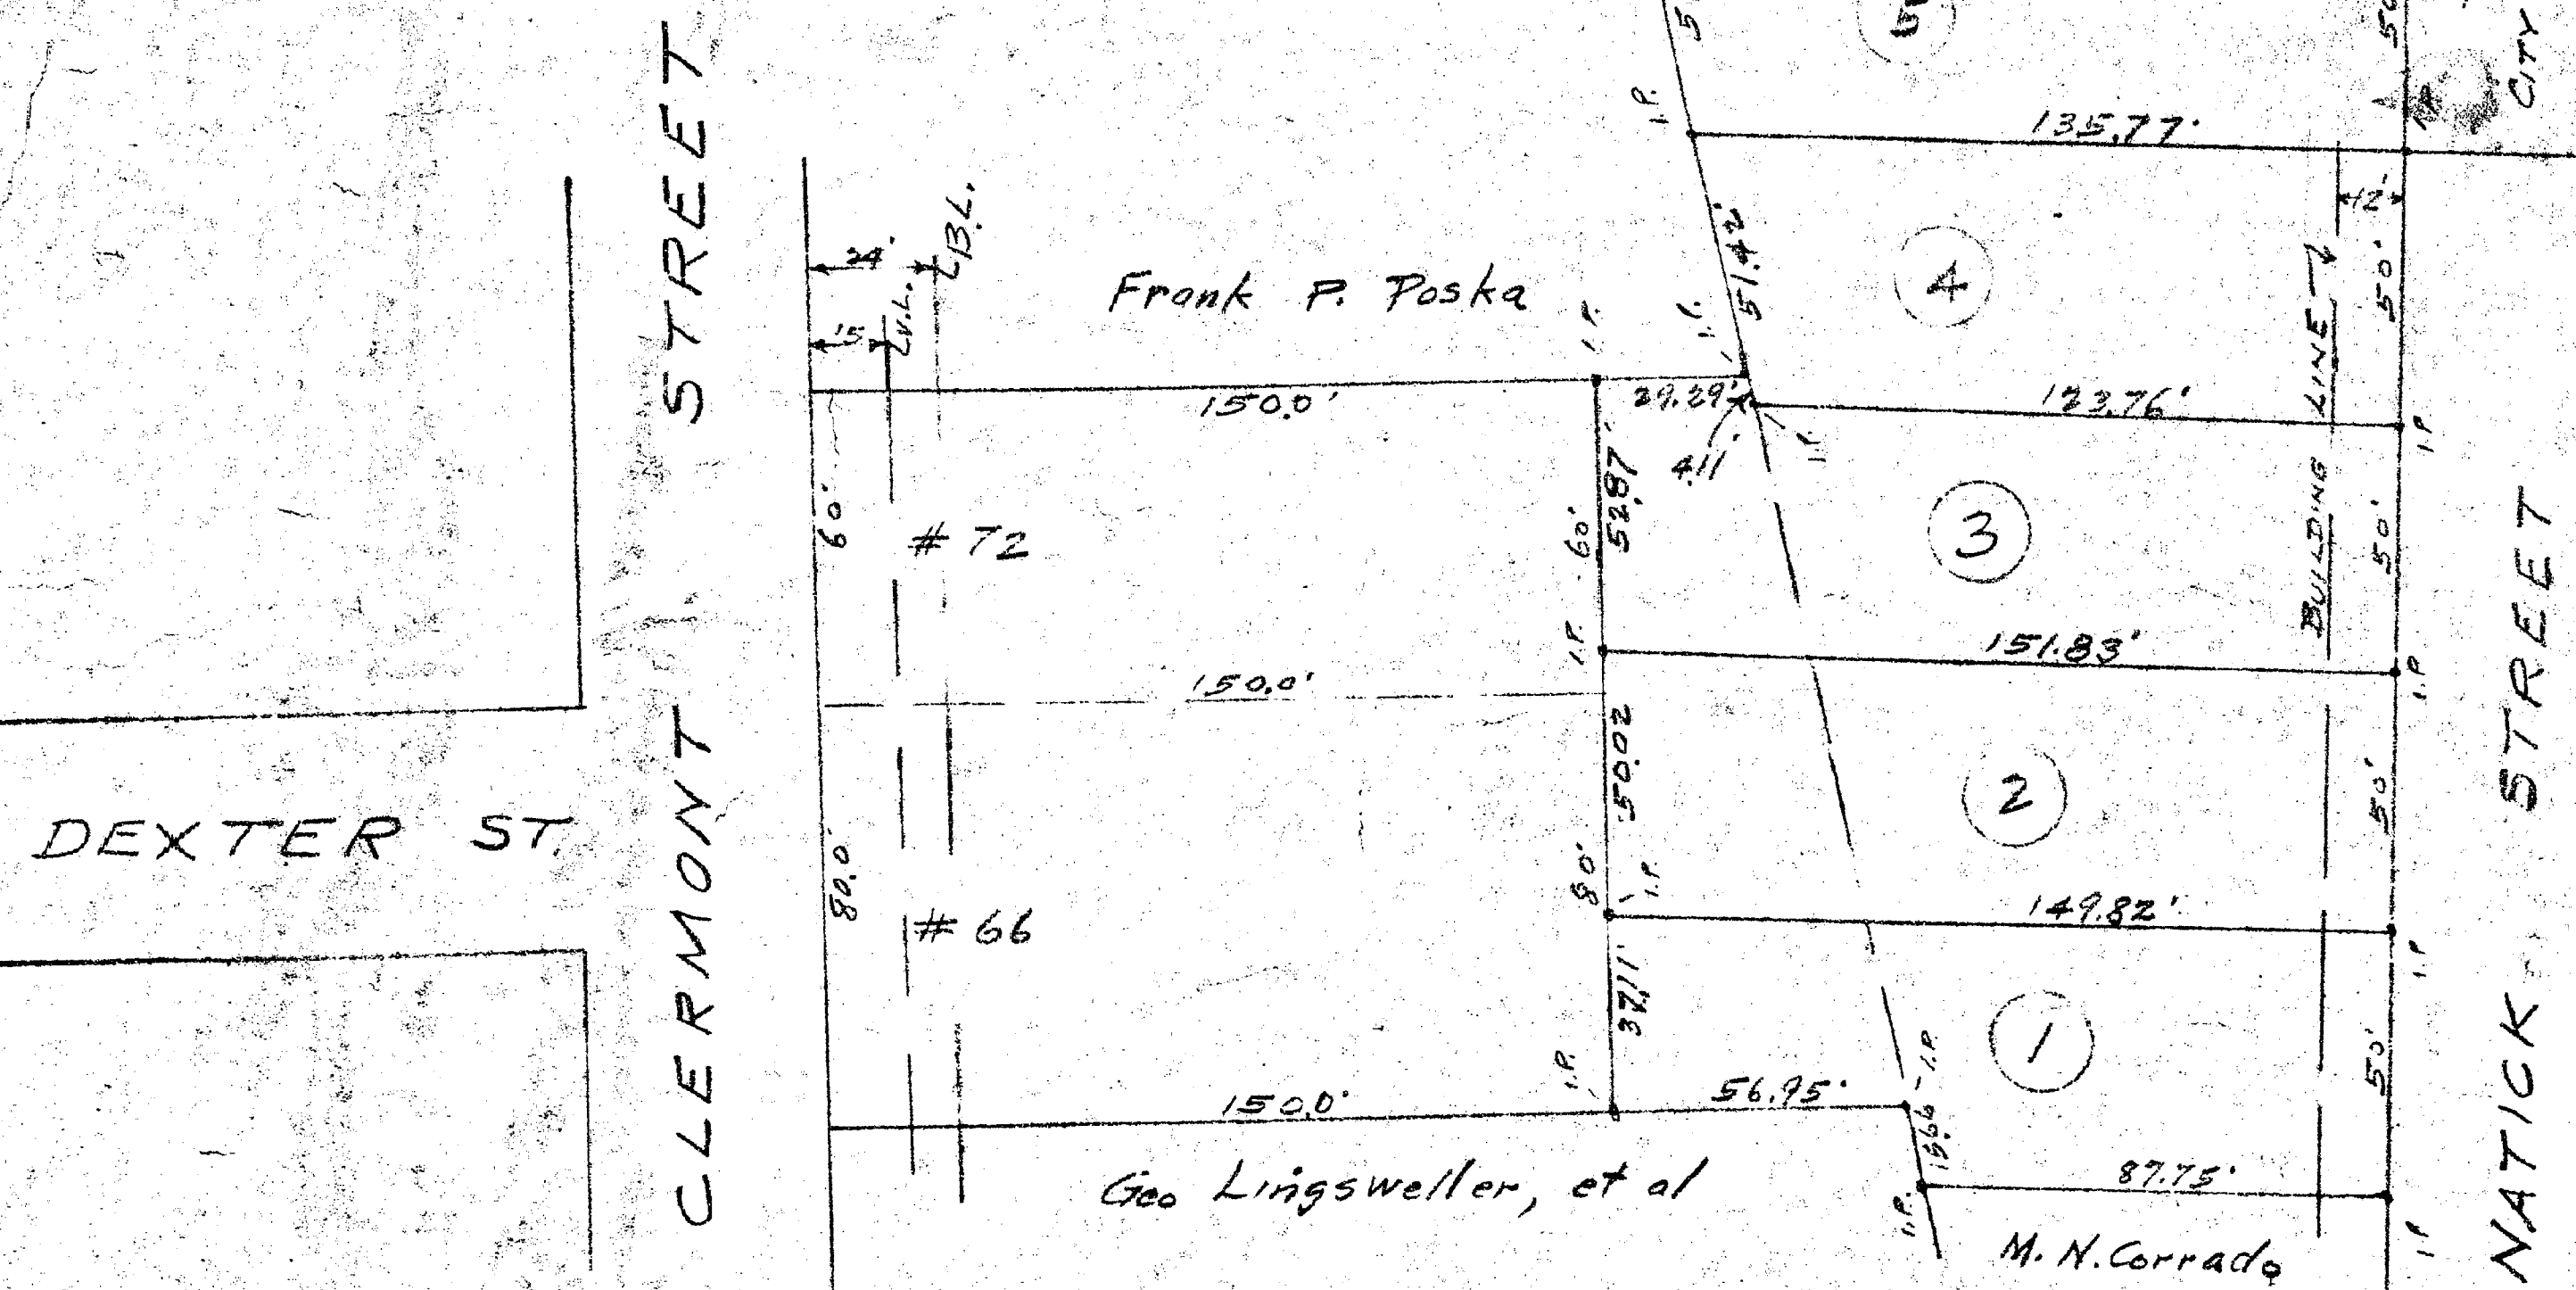


473-4

PROPERTY OF
CHARLES P. O'BRIEN
NATICK ST.
HARTFORD CONNECTICUT
SCALE 1"=40'
AUG. 1959

The portions of Natick St.,
Dart St., Dexter St. and Clermont
St. through #66 are established
public streets of the City of
Hartford.
March 1, 1960
Michael W. Bulley
City Engineer

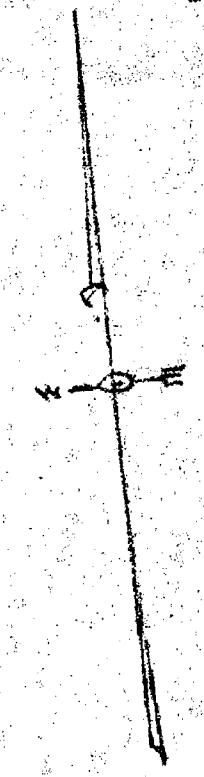

COPIES
MADE
11-10-60

I hereby certify that this map is substantially correct.
F. F. Perry Civil Engineer

F. F. PERRY
CIVIL ENGINEER
DATE 8-21-59

